


Berry Lane

CDM Regulations 2015

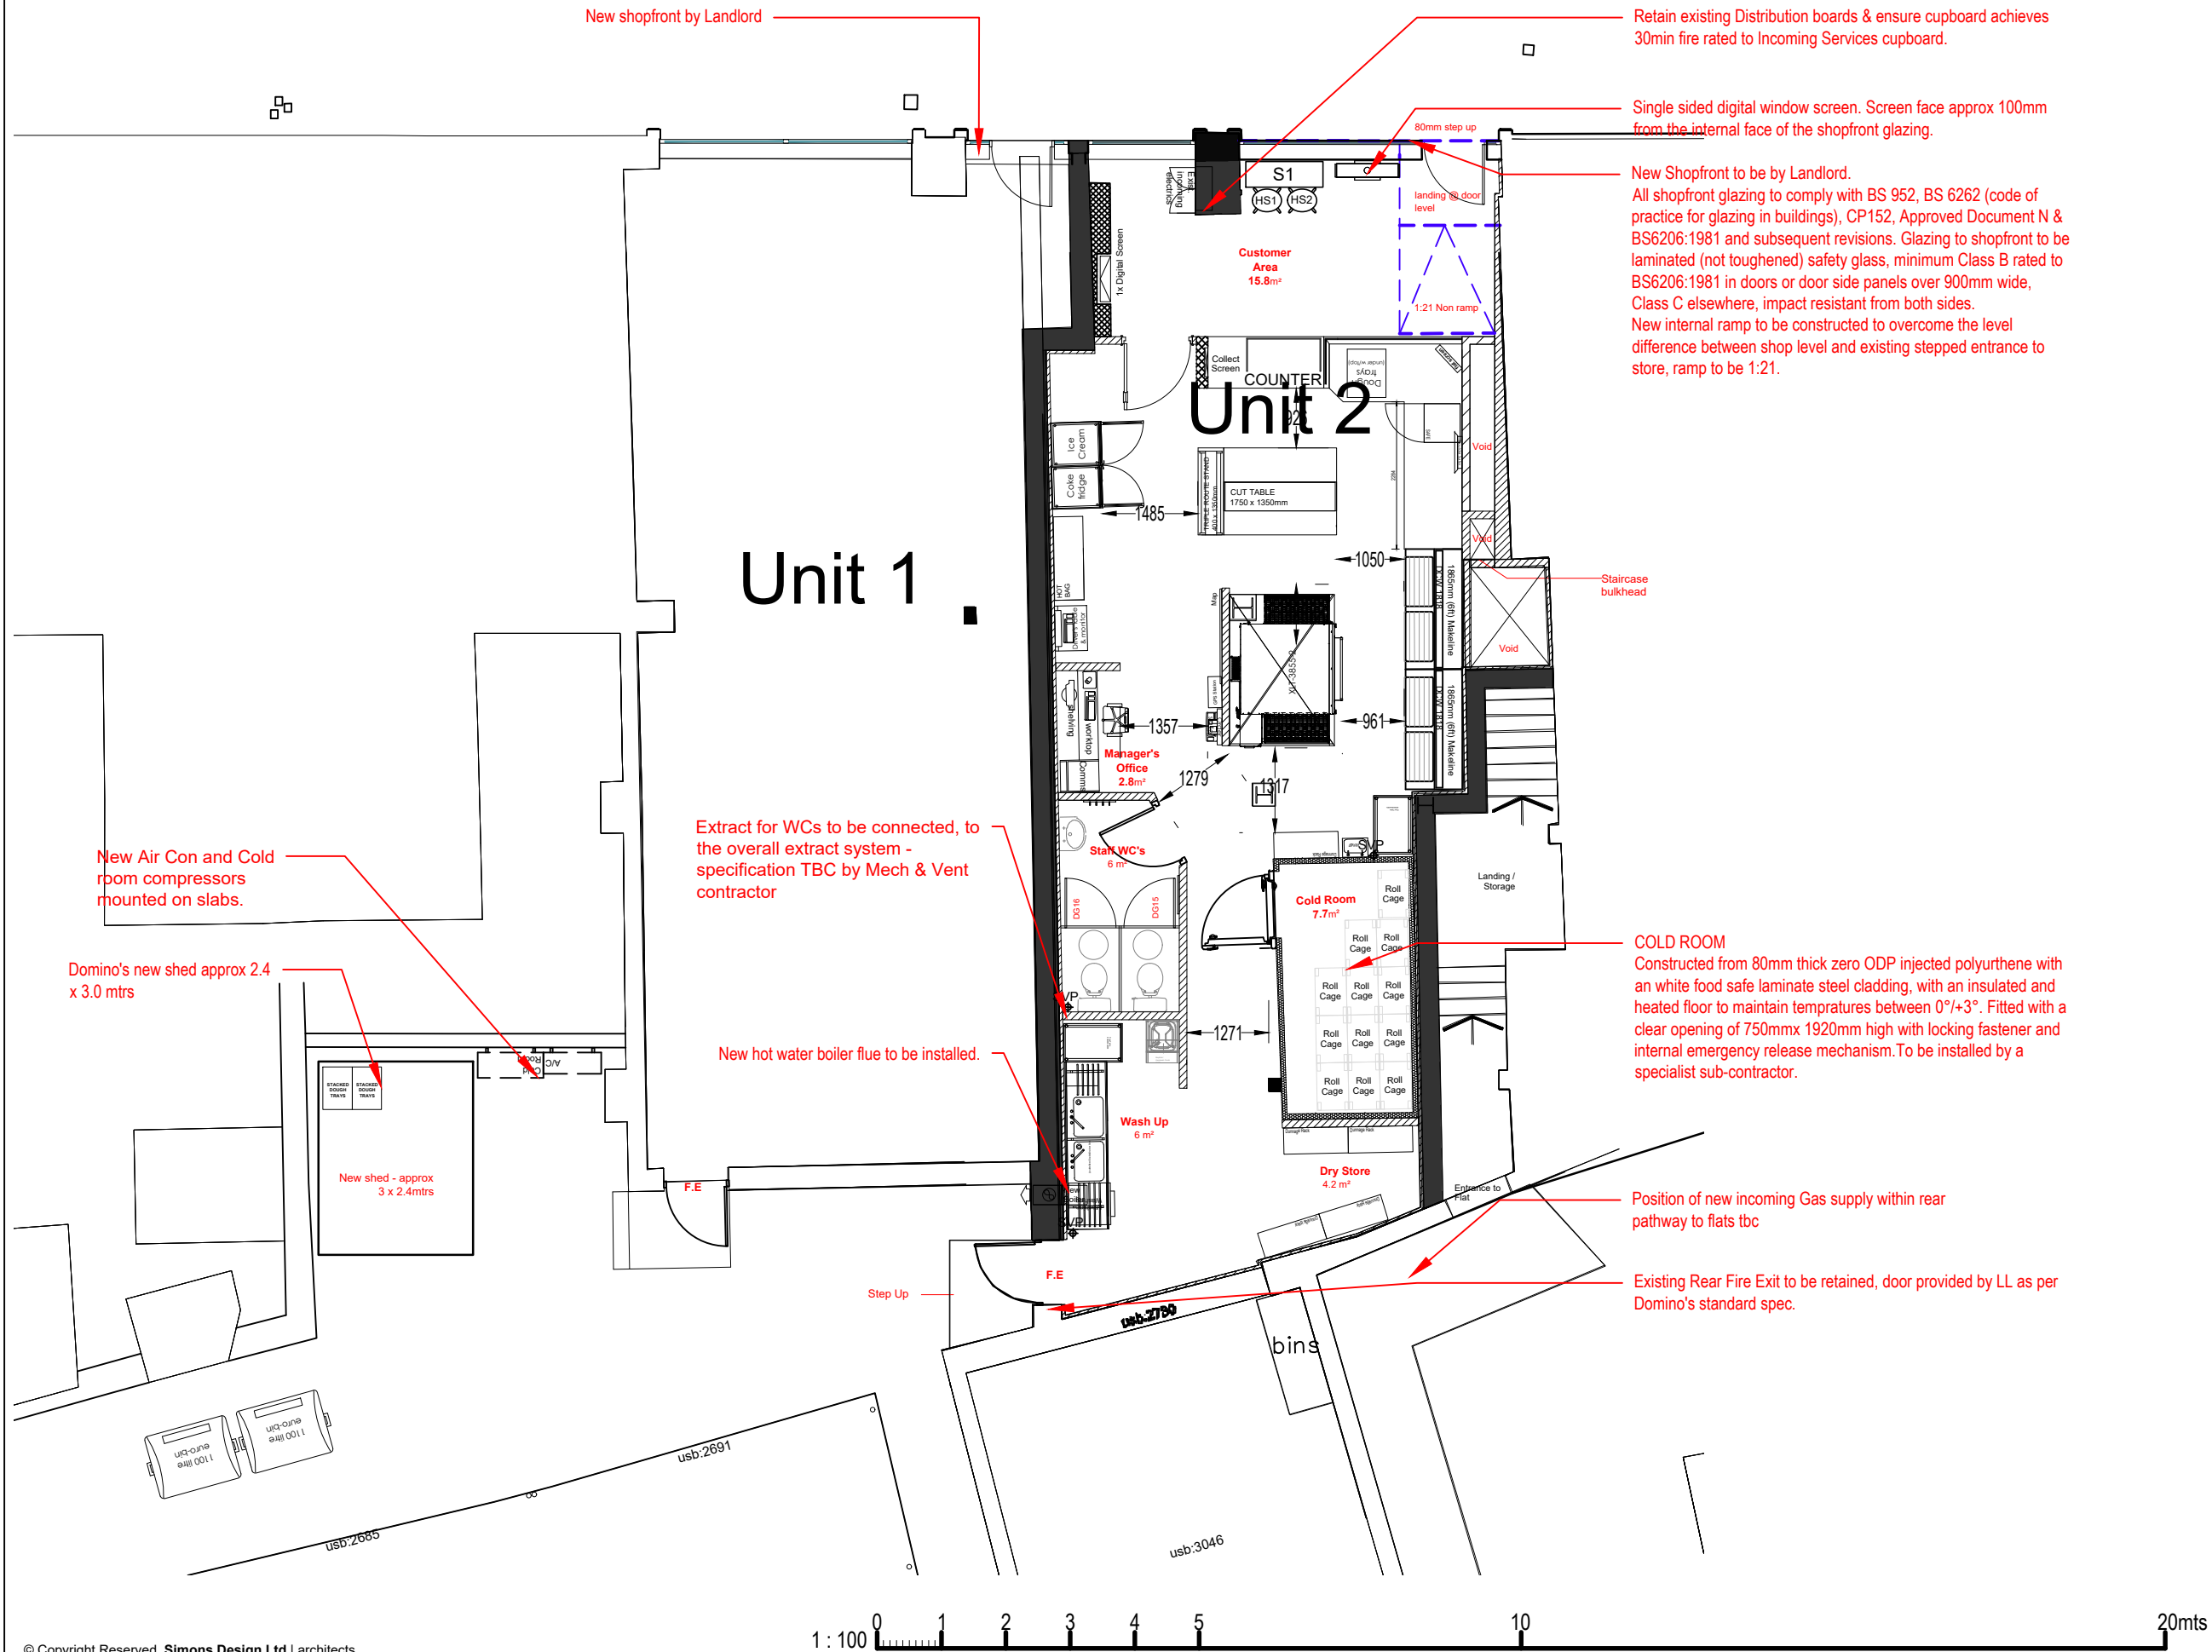

NOTES

- Do not scale from this drawing, except for planning purposes.
- Check all dimensions on site.
- Subject to survey.
- Subject to site inspection.
- Site boundary lines are indicative only.

08	12/04/23	LP	Details and Address amended
07	11/04/23	HCH	Address and shopfront amended to LL architects drg
06	11/04/23	LP	Address amended to 53-55 Berry Lane
05	28/03/23	LP	Note added to Digital Poster Window screen
04	28/02/23	LP	Notes for WC vent amended. Bins and shed location amended. New incoming gas supply to rear path noted.
03	29/11/22	JS	Scale bar added
02	17/11/22	JS	Layout revised inline with comments from DPG
01	07/11/22	JS	First Issue
Rev	Date	By	Description

Revision Schedule



THIS DRAWING AND/OR SPECIFICATION IS THE SOLE PROPERTY AND COPYRIGHT OF DOMINO'S PIZZA AND MAY NOT BE DISCLOSED TO ANY THIRD PARTY OR REPRODUCED WITHOUT THE PRIOR WRITTEN CONSENT OF AN AUTHORISED REPRESENTATIVE OF DOMINO'S PIZZA. NO EQUIPMENT, MACHINERY OR PARTS TO WHICH THIS PLAN, DRAWING OR SPECIFICATION RELATES MAY BE MANUFACTURED TO THE ORDER OF ANY THIRD PARTY WITHOUT THE PRIOR WRITTEN CONSENT OF ANY AUTHORISED REPRESENTATIVE OF DOMINO'S PIZZA.

project	53-57 Berry Lane Longridge Preston
title	Proposed Ground Floor General Arrangement COU

drawing status	FEASIBILITY
contract no.	-
scale	1:100 @ A3
client ref.	-
date	07/11/2022
drawn by	JS
project lead	JS
drawing number	10080-SD-00-00-P-A-00110COU08
revision	08
originator-zone-level-type-role-sheet number	



Simons Design Ltd
architects
Newland House, The Point, Weaver Road, Lincoln,
Lincolnshire, LN6 3ON
T: +44 (0) 1522 815 114
E: info@simons-design.co.uk
www.simons-design.co.uk