

Planning ref- 3/2023/0060


HOLLINS FARM, SLAIDBURN ROAD, WADDINGTON, CLITHEROE, BB7 3JQ

Supplied by: www.ukmapcentre.com

Serial No: 256382

Centre Coordinates: 372151,444299

Production Date: 19/01/2023 16:28:46

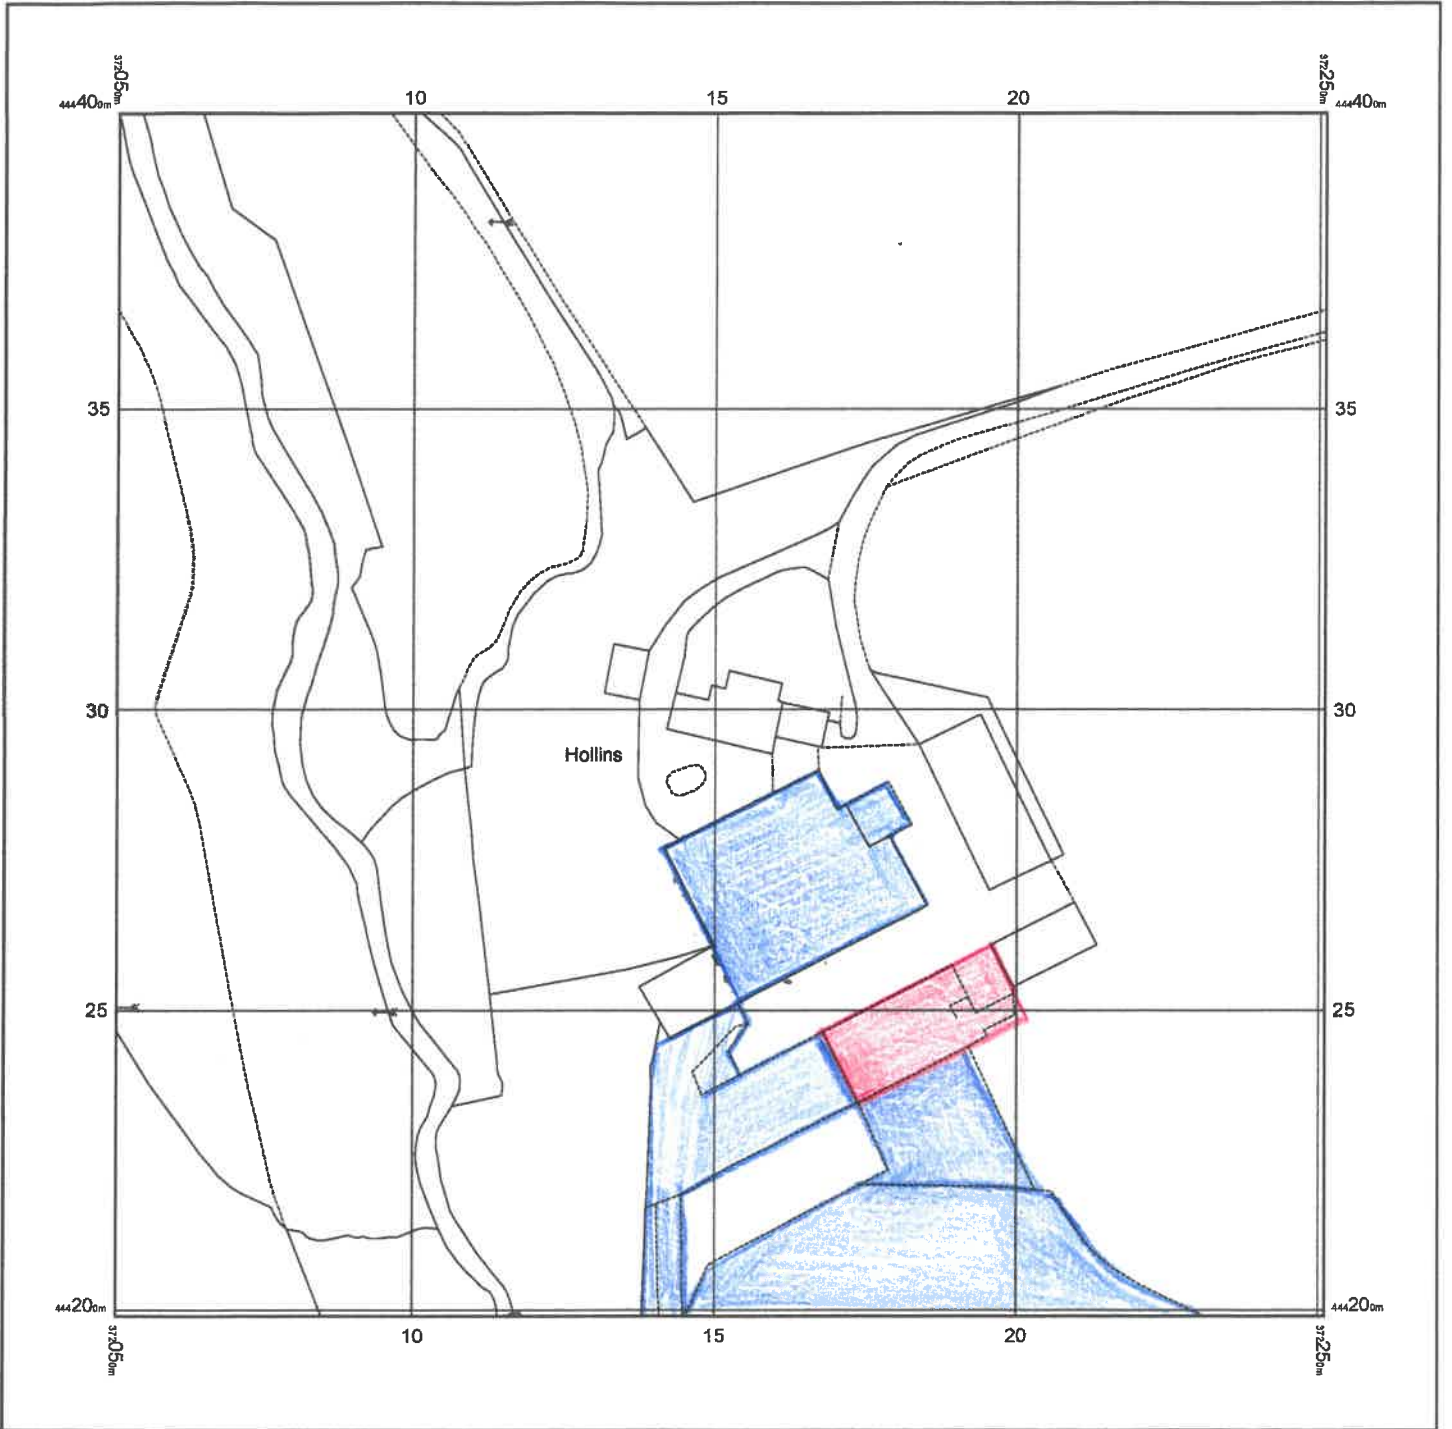

© Crown copyright and database rights 2023 Ordnance Survey 100048957. The representation of road, track or path is no evidence of a boundary or right of way. The representation of features as lines is no evidence of a property boundary.

0m 1cm = 12.5m 62.5m

Scale 1:1250

| | |
|--------------|--|
| PLANNING | |
| 23 JAN 2023 | |
| FOR THE | |
| ATTENTION OF | |

