




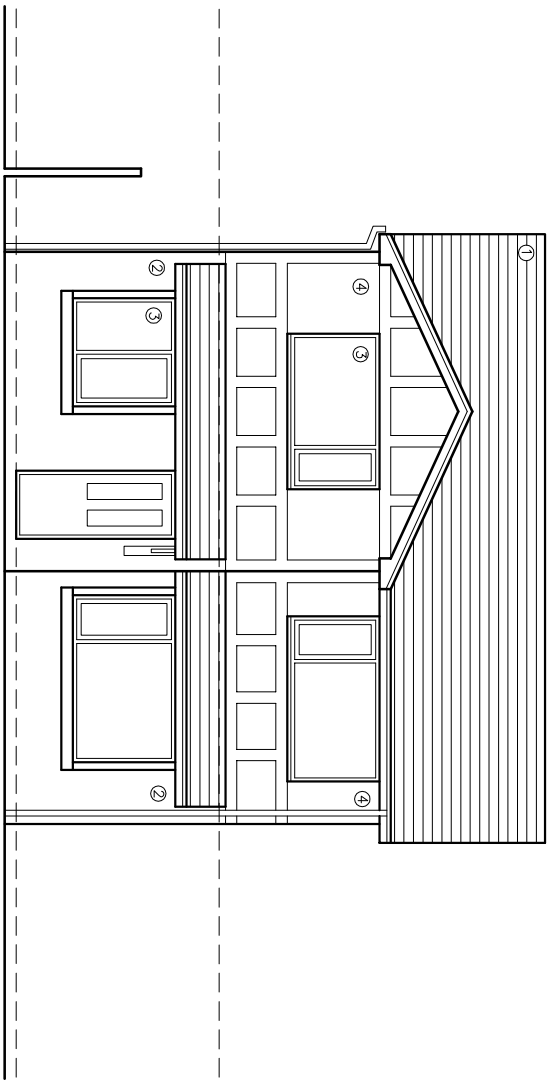


EXISTING ELEVATION 1

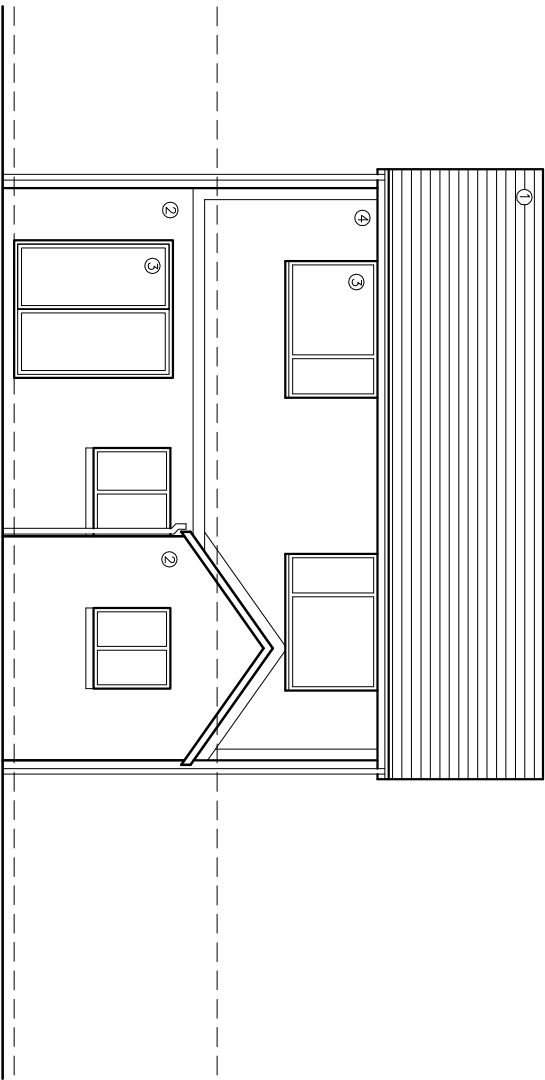

EXISTING ELEVATION 3

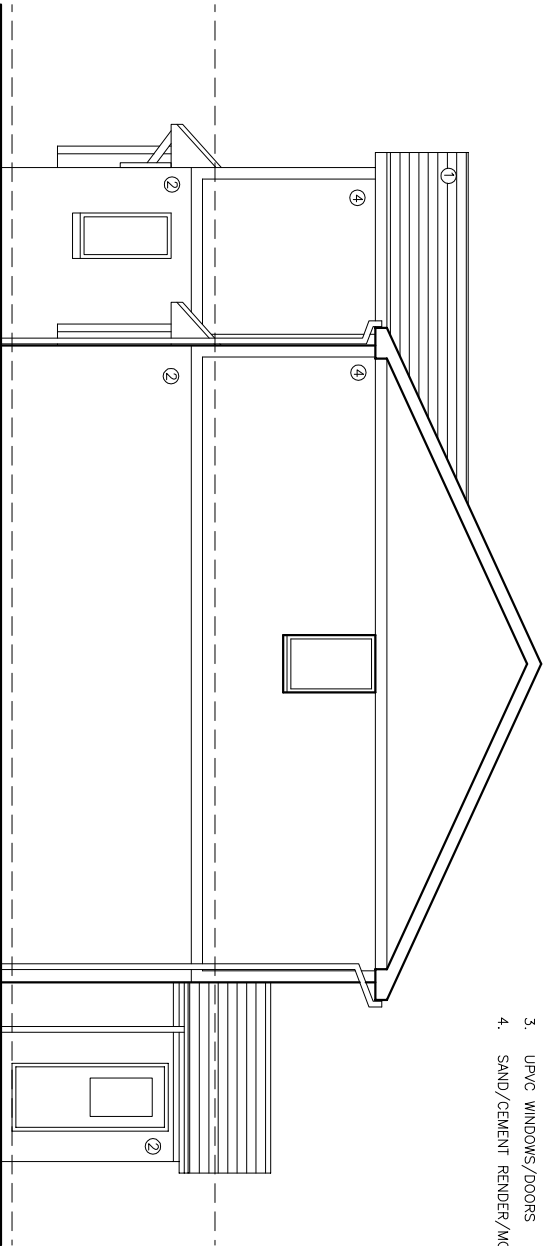

EXISTING ELEVATION 2

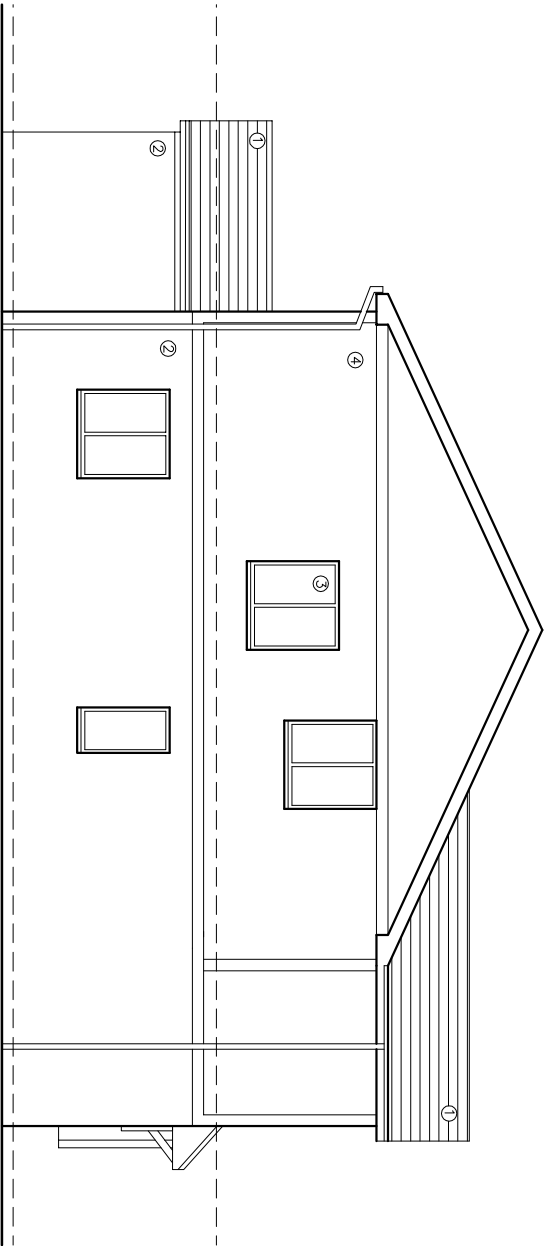

EXISTING ELEVATION 4

- MATERIALS**
1. INTERLOCKING CONCRETE ROOF TILES
 2. BRICKWORK
 3. UPVC WINDOWS/DOORS
 4. SAND/CEMENT RENDER/MOCK TUDOR PANNELLING

©www.qwarchitects.ie 2020 | This Drawing is to be read in conjunction with all other project associated drawings and information. Do not mark on this drawing. All dimensions are to be taken from the finished face of the work unless otherwise stated. The drawing is copyright and the property of QW Architects. All rights reserved.

qww+q architects Private Residential Housing Commercial Conservation Domestic Tel: 01254 483848 Email: info@qw-architects.com Web: www.qw-architects.com The Annex Lowerfield Farm Oxwoldville B854GA Architects Registration Board		Client MR_ & MRS_ LAMBERT		Scale 1:100		Sheet Size A3		Job Number 22-072		Drawn By AW		Checked AW	
Project 2_HIGHER_FIELD LANGHO		Drawing Title EXISTING_ELEVATIONS		Drawing Status PLANNING		Drawing Number PL/04		Revision		First Issue FIRST_ISSUE			