


NORTH

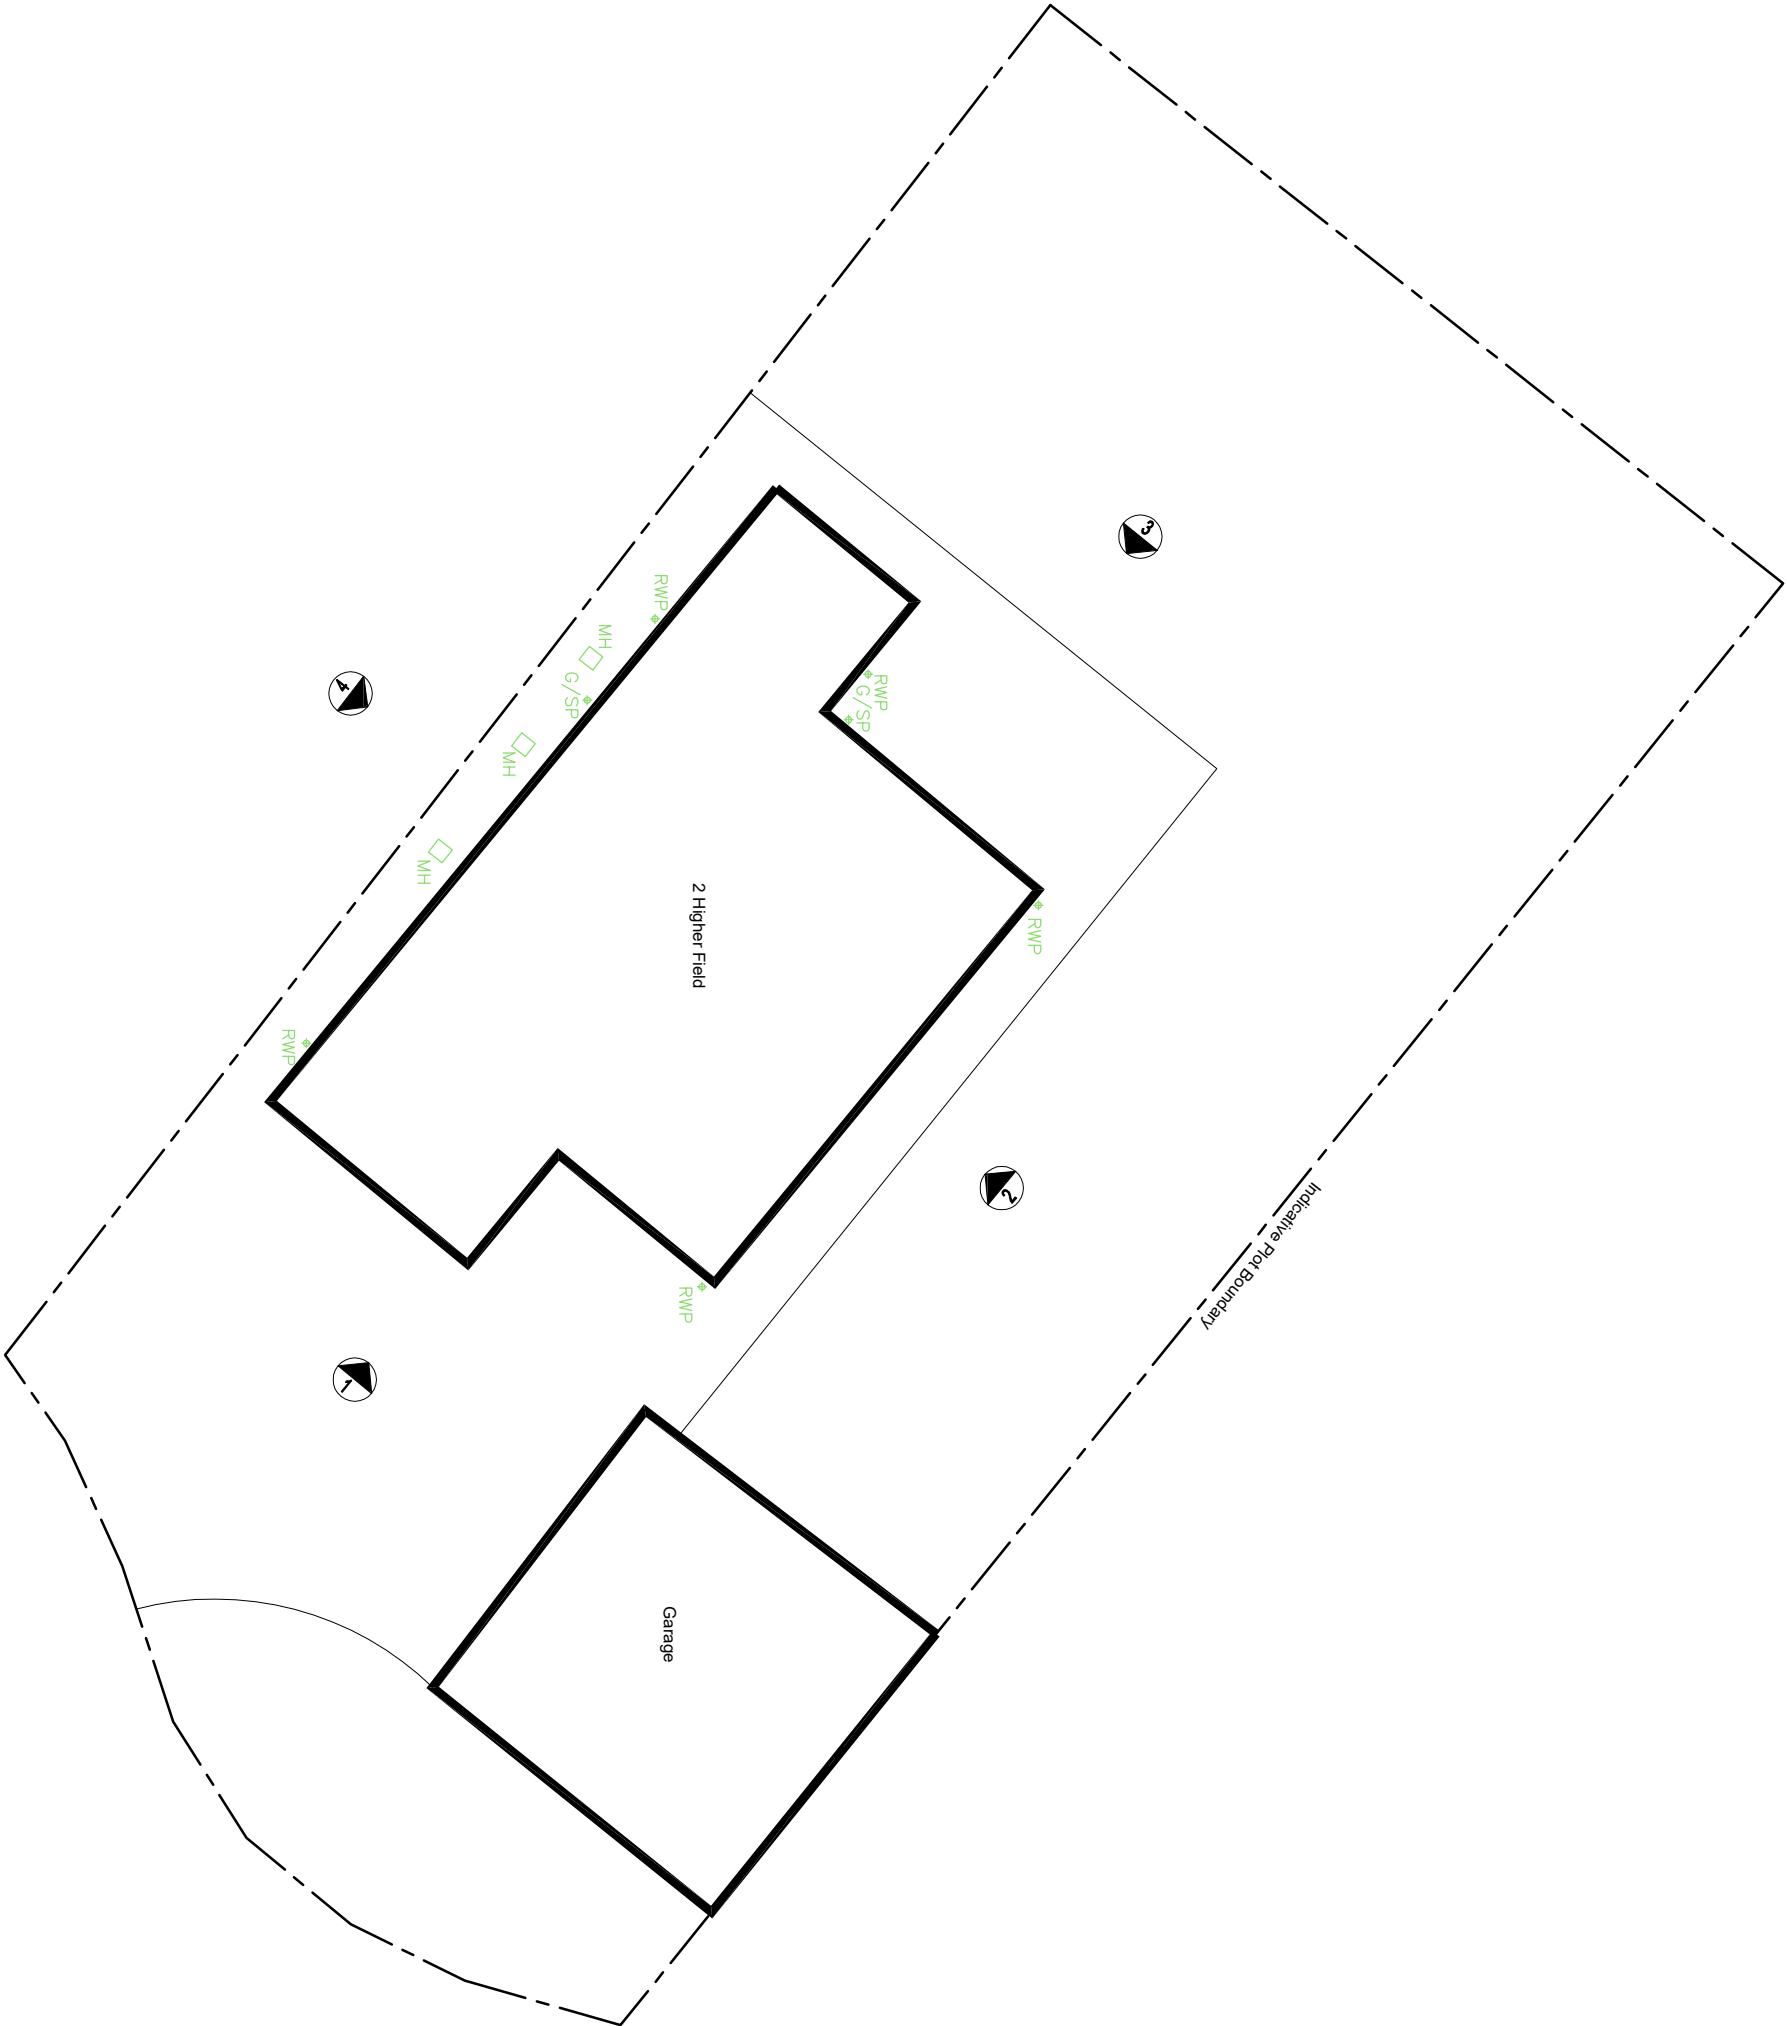

© 2020 QW+Q architects | This Drawing is to be used in conjunction with all other project associated drawings and information. Do not make any alterations or additions to this drawing without the prior written consent of QW+Q architects. This drawing is copyright and the property of QW+Q architects. All rights reserved.

QW+Q architects The Annex Lowerfold Farm Oxwoldwistle BS54GA Private Residential Housing Commercial Conservation Domestic Tel: 01254 483848 Email: info@qw-architects.com Web: www.qw-architects.com ARB Architects Registration Board		Client MR_ & MRS_LAMBERT	Scale 1:100	Sheet Size A3	Drawing Status PLANNING	Job Number 22-072	Drawn By AW	Checked AW
Project 2_HIGHER_FIELD LANGHO		Drawing Title EXISTING_SITE_PLAN	Drawing Number PL/02		Revision	First Issue FIRST_ISSUE		