



NORTH

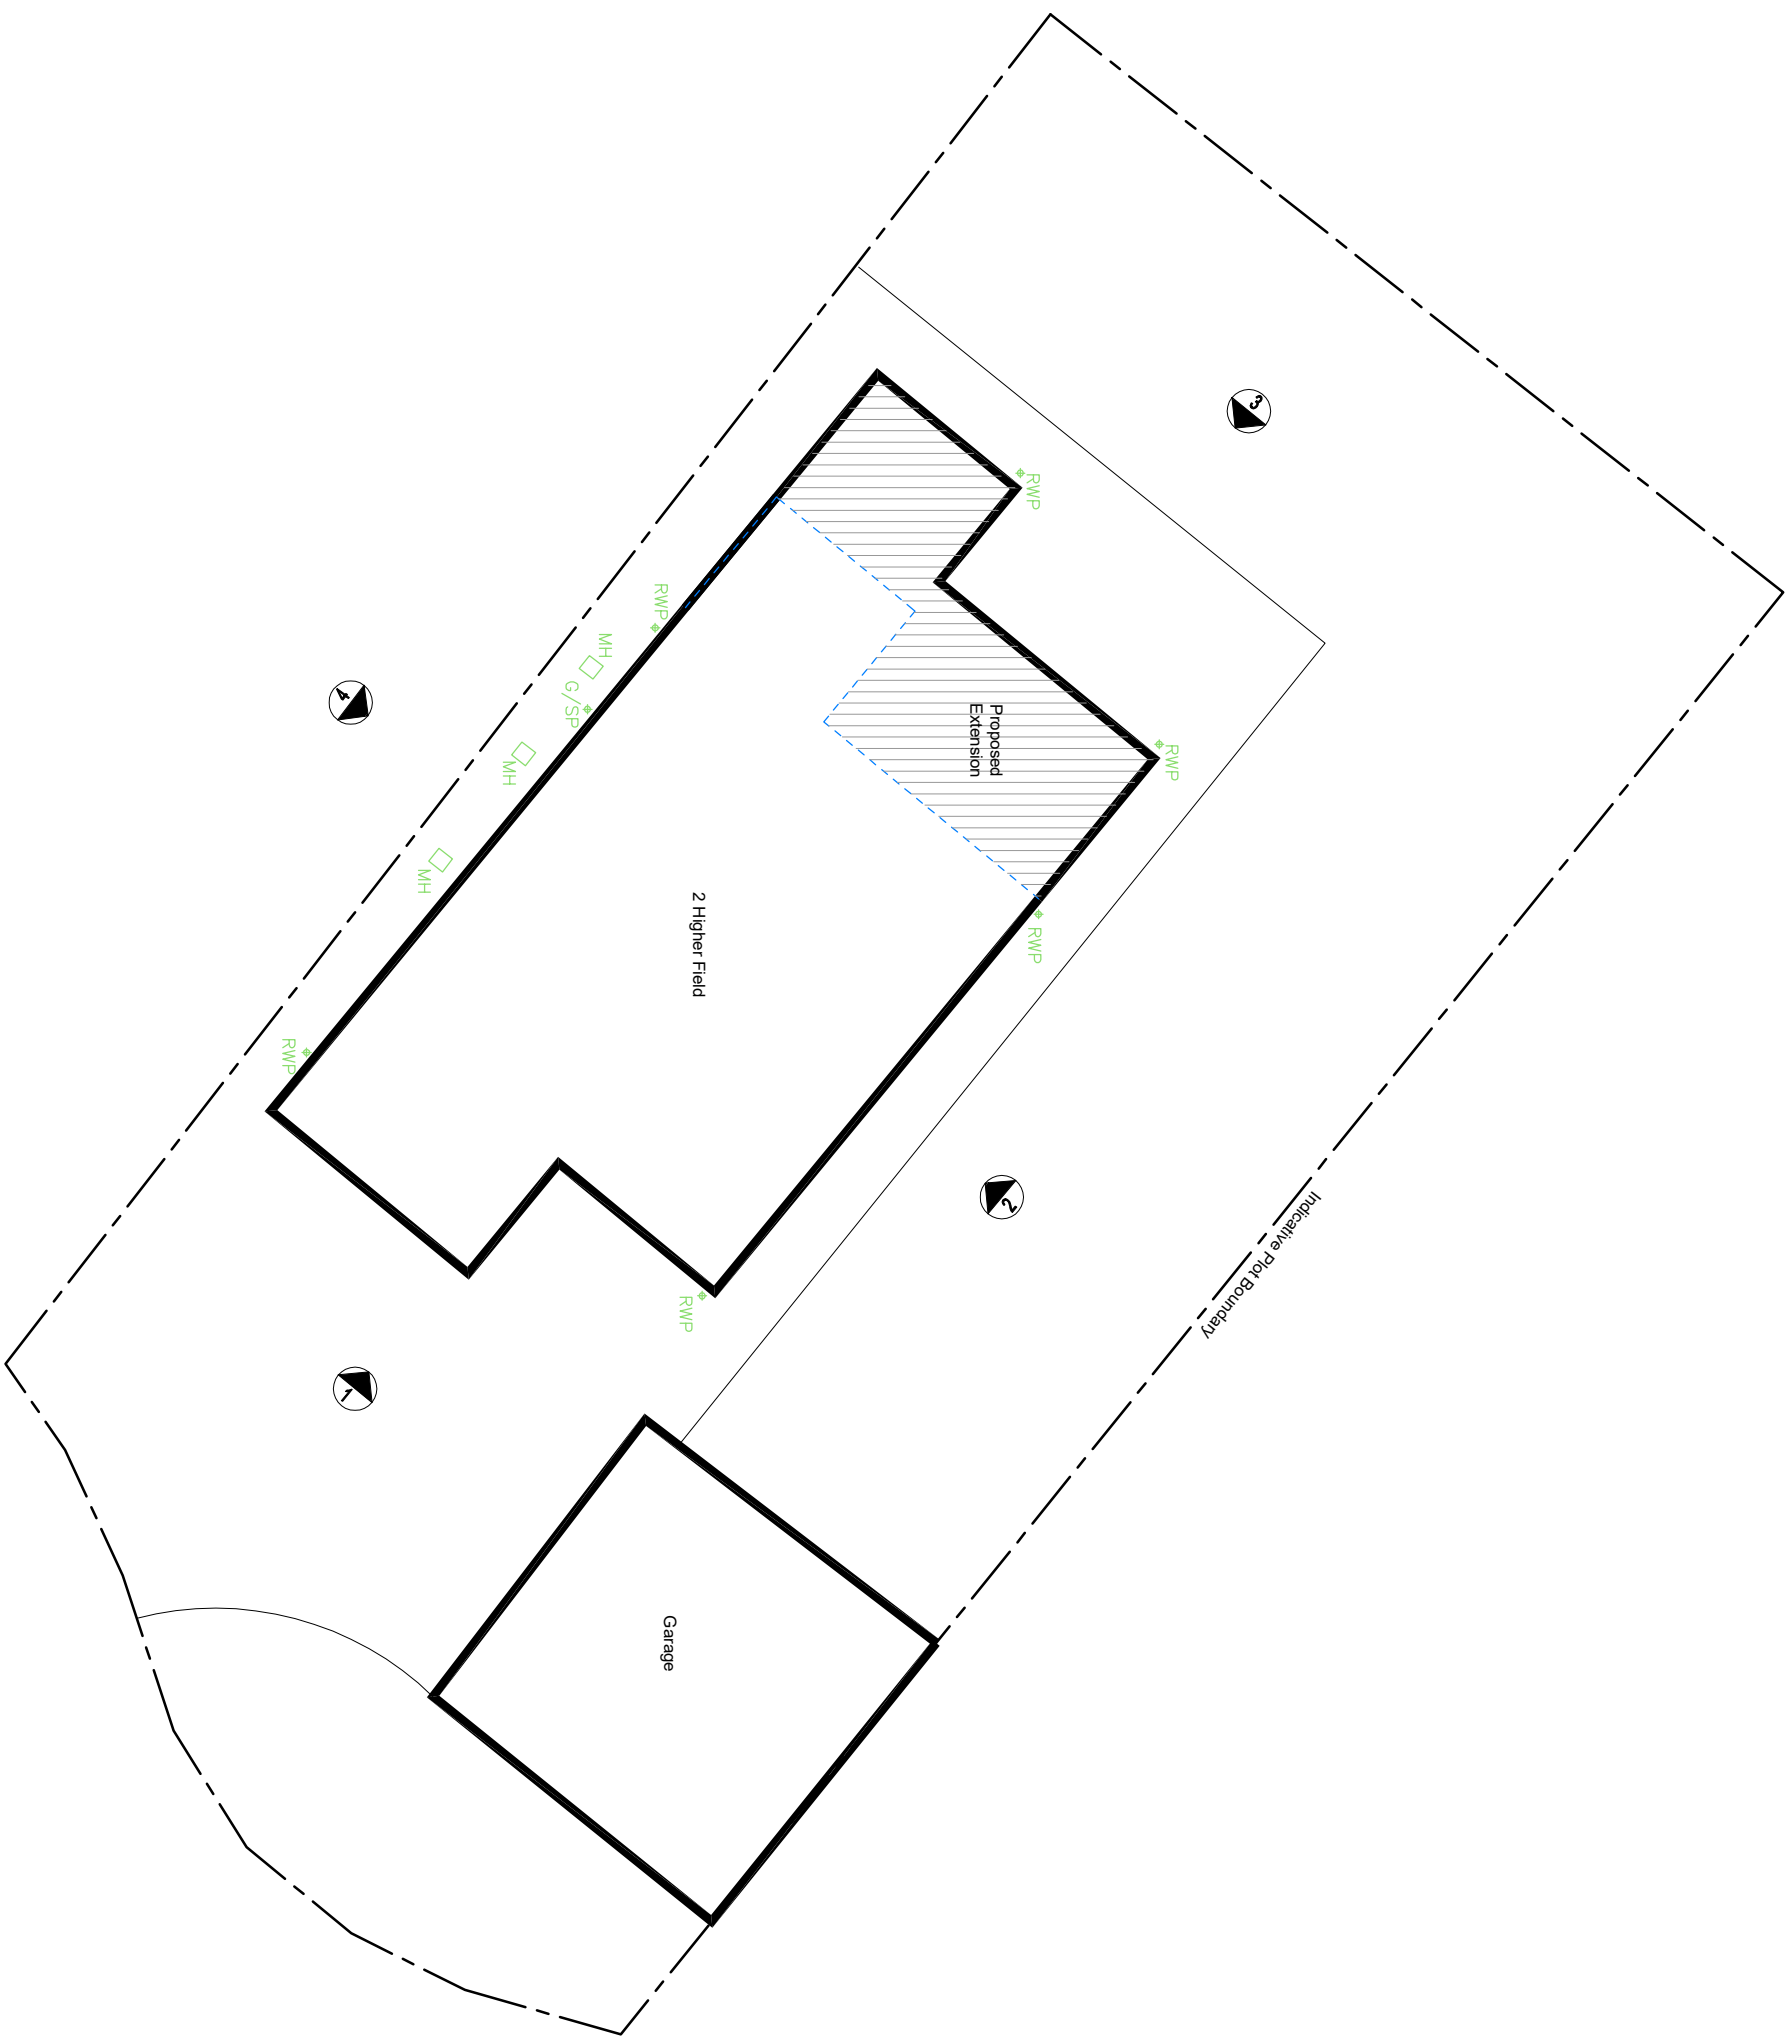

©2020 architects ltd 2020 | This Drawing is to be read in conjunction with all other project associated drawings and information. Do not scale from this drawing. Report all errors, omissions and discrepancies to drawing author prior to construction or manufacture. This drawing is copyrighted and is the property of owa architects ltd

<div><div><div>QW+Q</div><div>architects</div></div><div>Private Residential Housing Commercial Conservation Domestic</div><div>Tel: 01254 485648 Email: info@qwarchitects.com Web: www.qwarchitects.com</div></div> <div><div>The Annex Lowerfold Farm Oxfordshire OX1 1BB 8854QA</div><div> Architects Registration Board</div></div>	Client	Scale	Sheet Size	Job Number	Drawn By	Checked
	Project MR_&_MRS_LAMBERT 2_HIGHER_FIELD LANGHO	Drawing Title PROPOSED_SITE_PLAN	Drawing Sheet A3	22-072	AW	AW