

NOTES:
THE HIP TO GABLE AND REAR DORMER
DETAILS HAVE BEEN THE SUBJECT OF A
LAWFUL DEVELOPMENT APPLICATION (REF
3/2022/0854) - APPROVED
REFER TO SHEET 2.3 FOR DETAILS OF THE
NEW GARAGE AND OFFICE

No.	Description	Date

CLIENT:

Mr Cosgrove

PROJECT:

Proposed development to 10
Manor Road, Whalley

SHEET:

PROPOSED PLANS

Project number PHA/781

Date 04/01/23


Drawn by JD

Checked by PH


A1.4

Scale 1 : 50


Sheet size A1

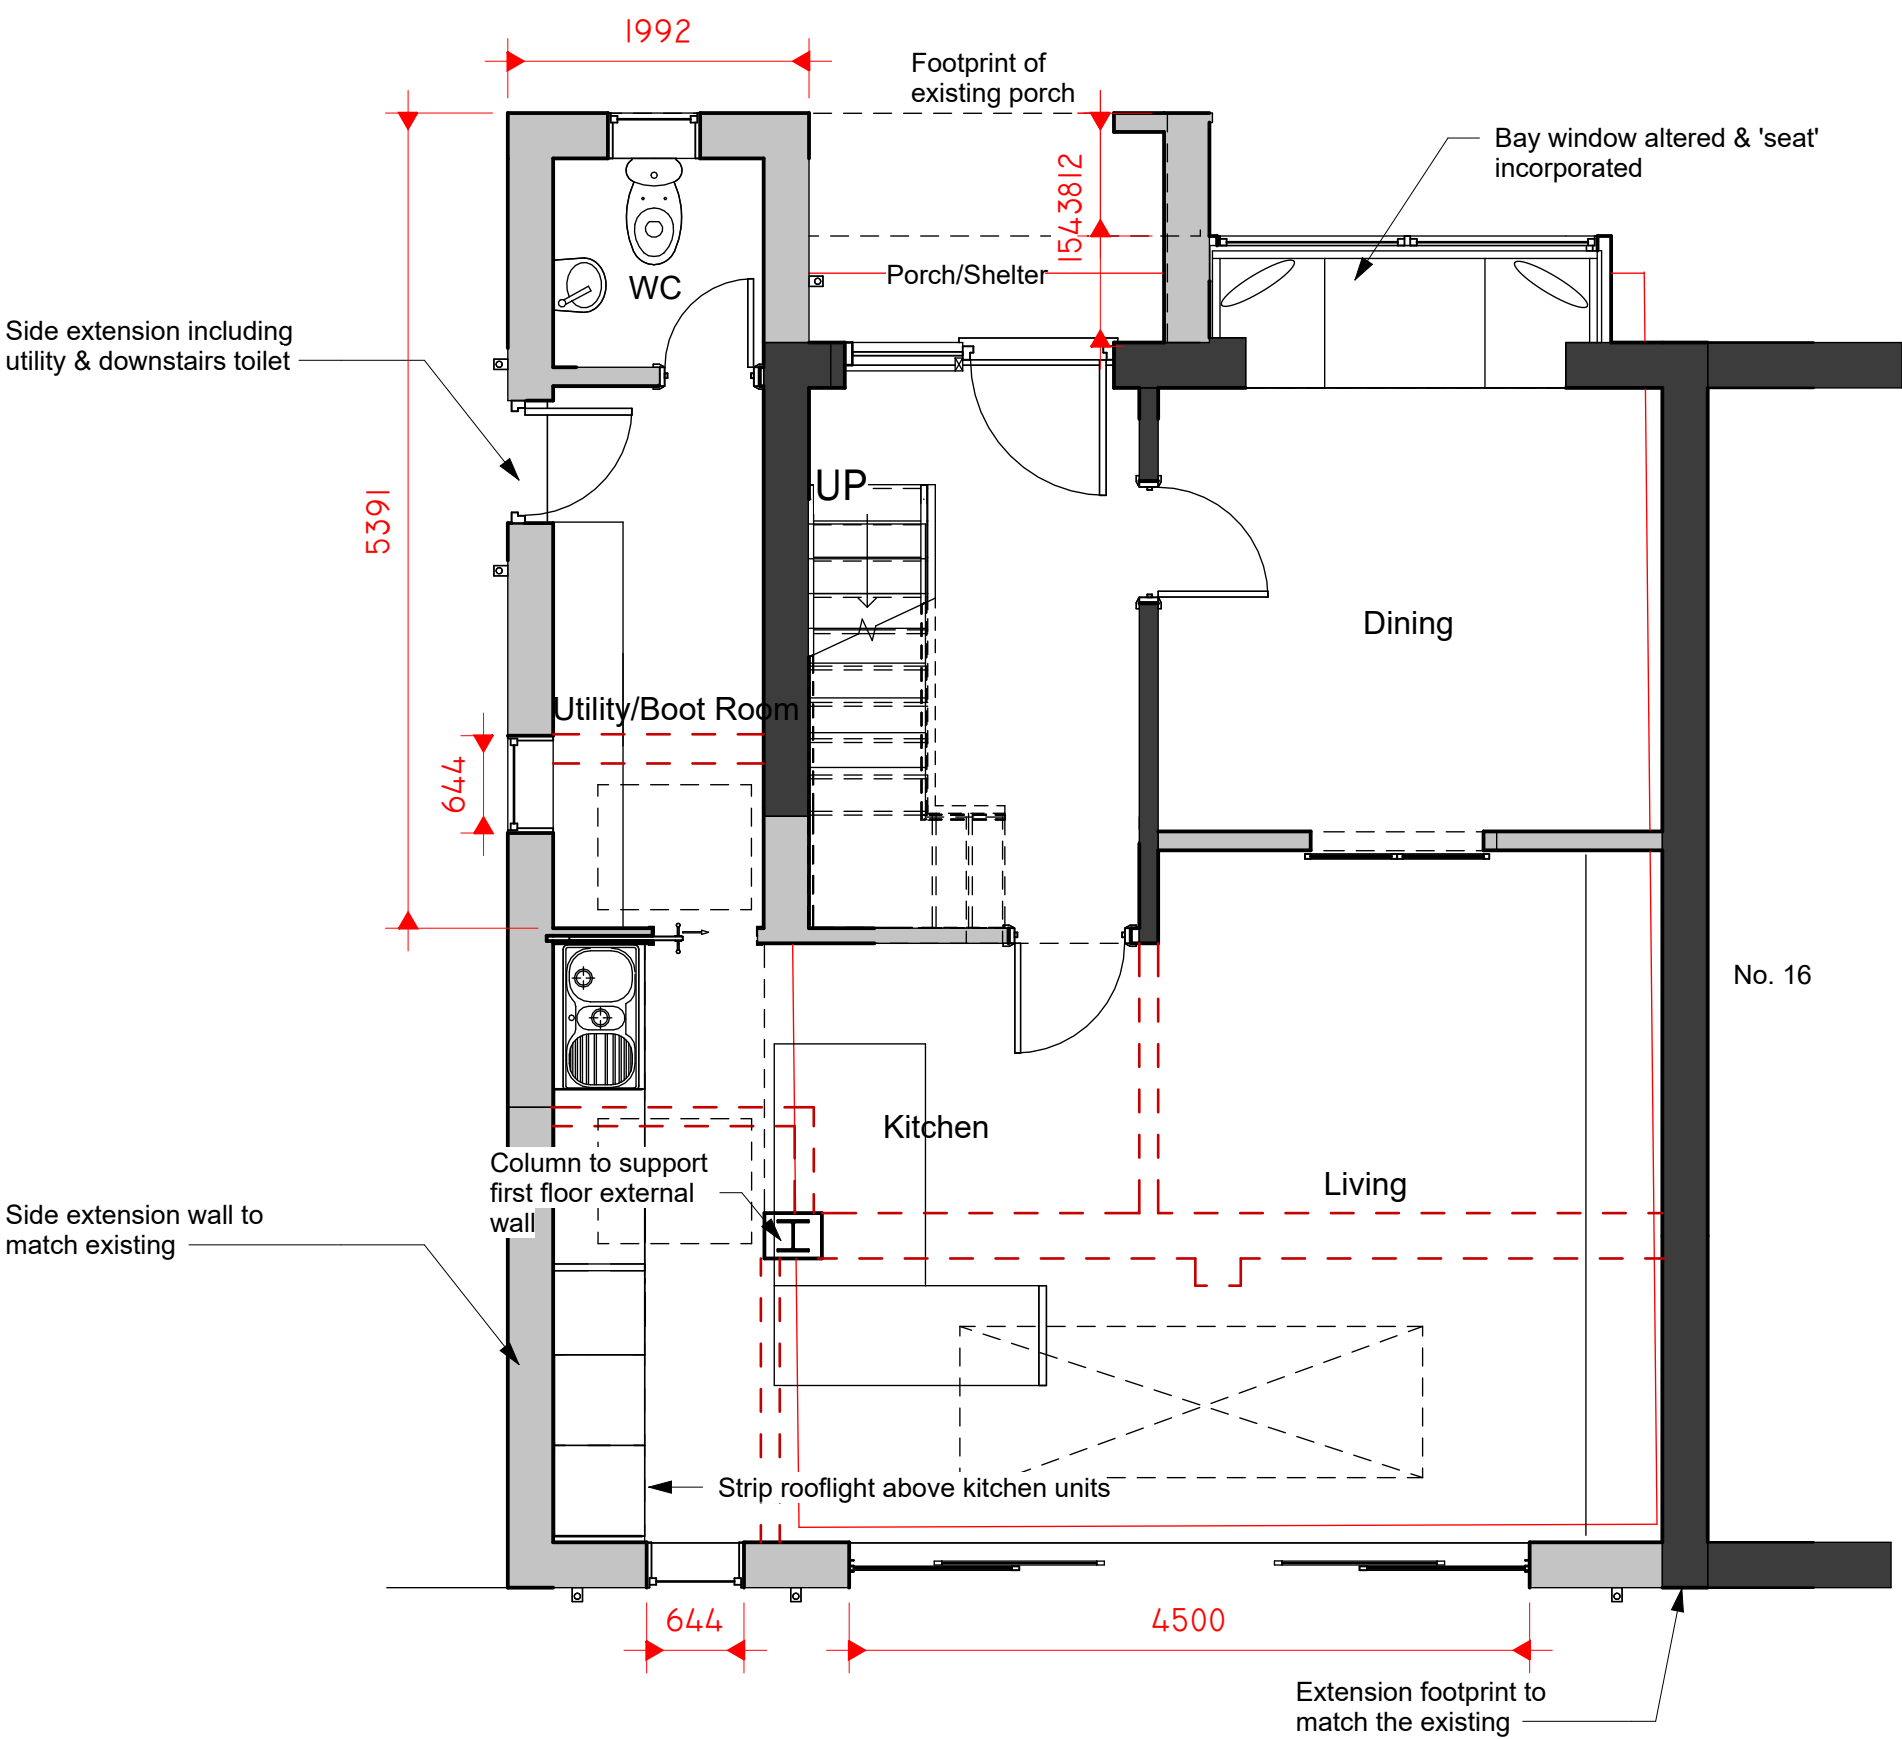

1 0 PROPOSED GROUND FLOOR
1 : 50

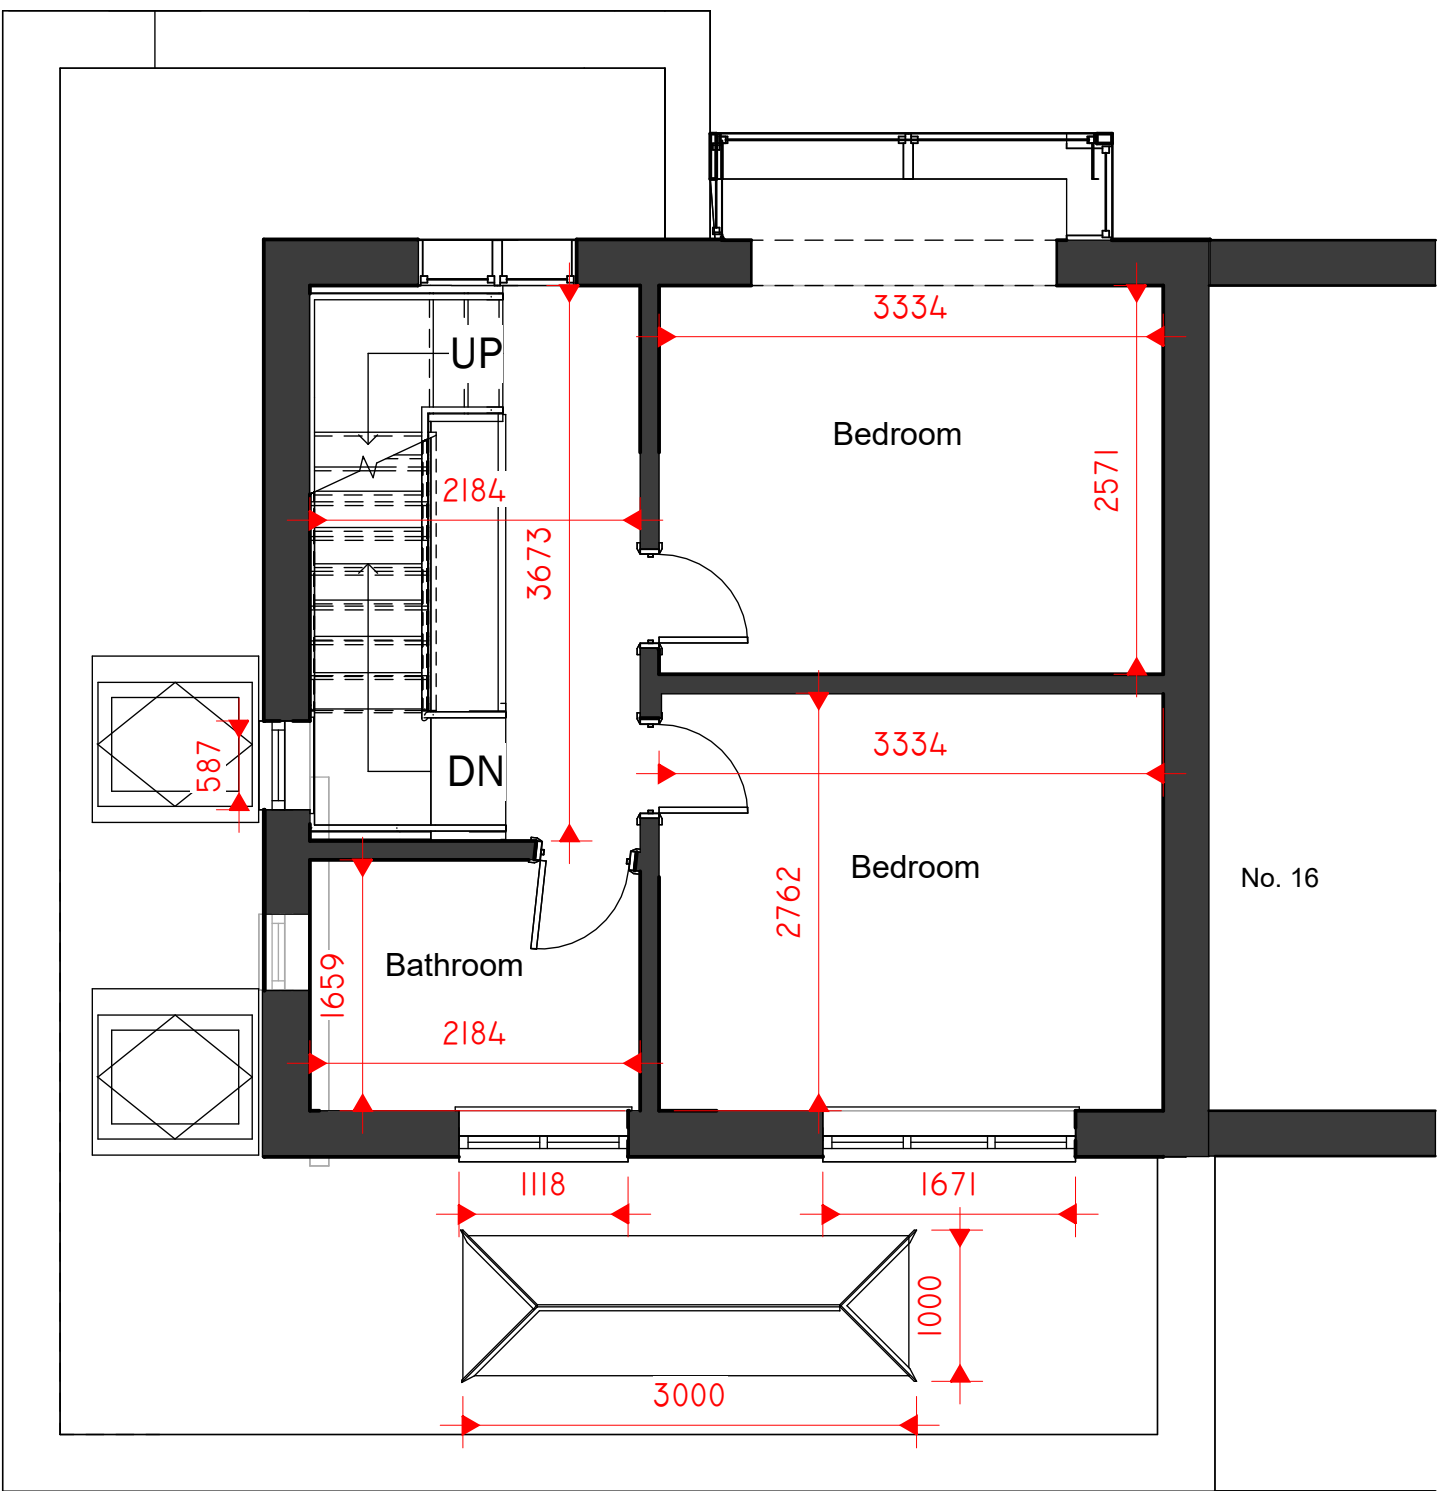

2 1 PROPOSED FIRST FLOOR
1 : 50

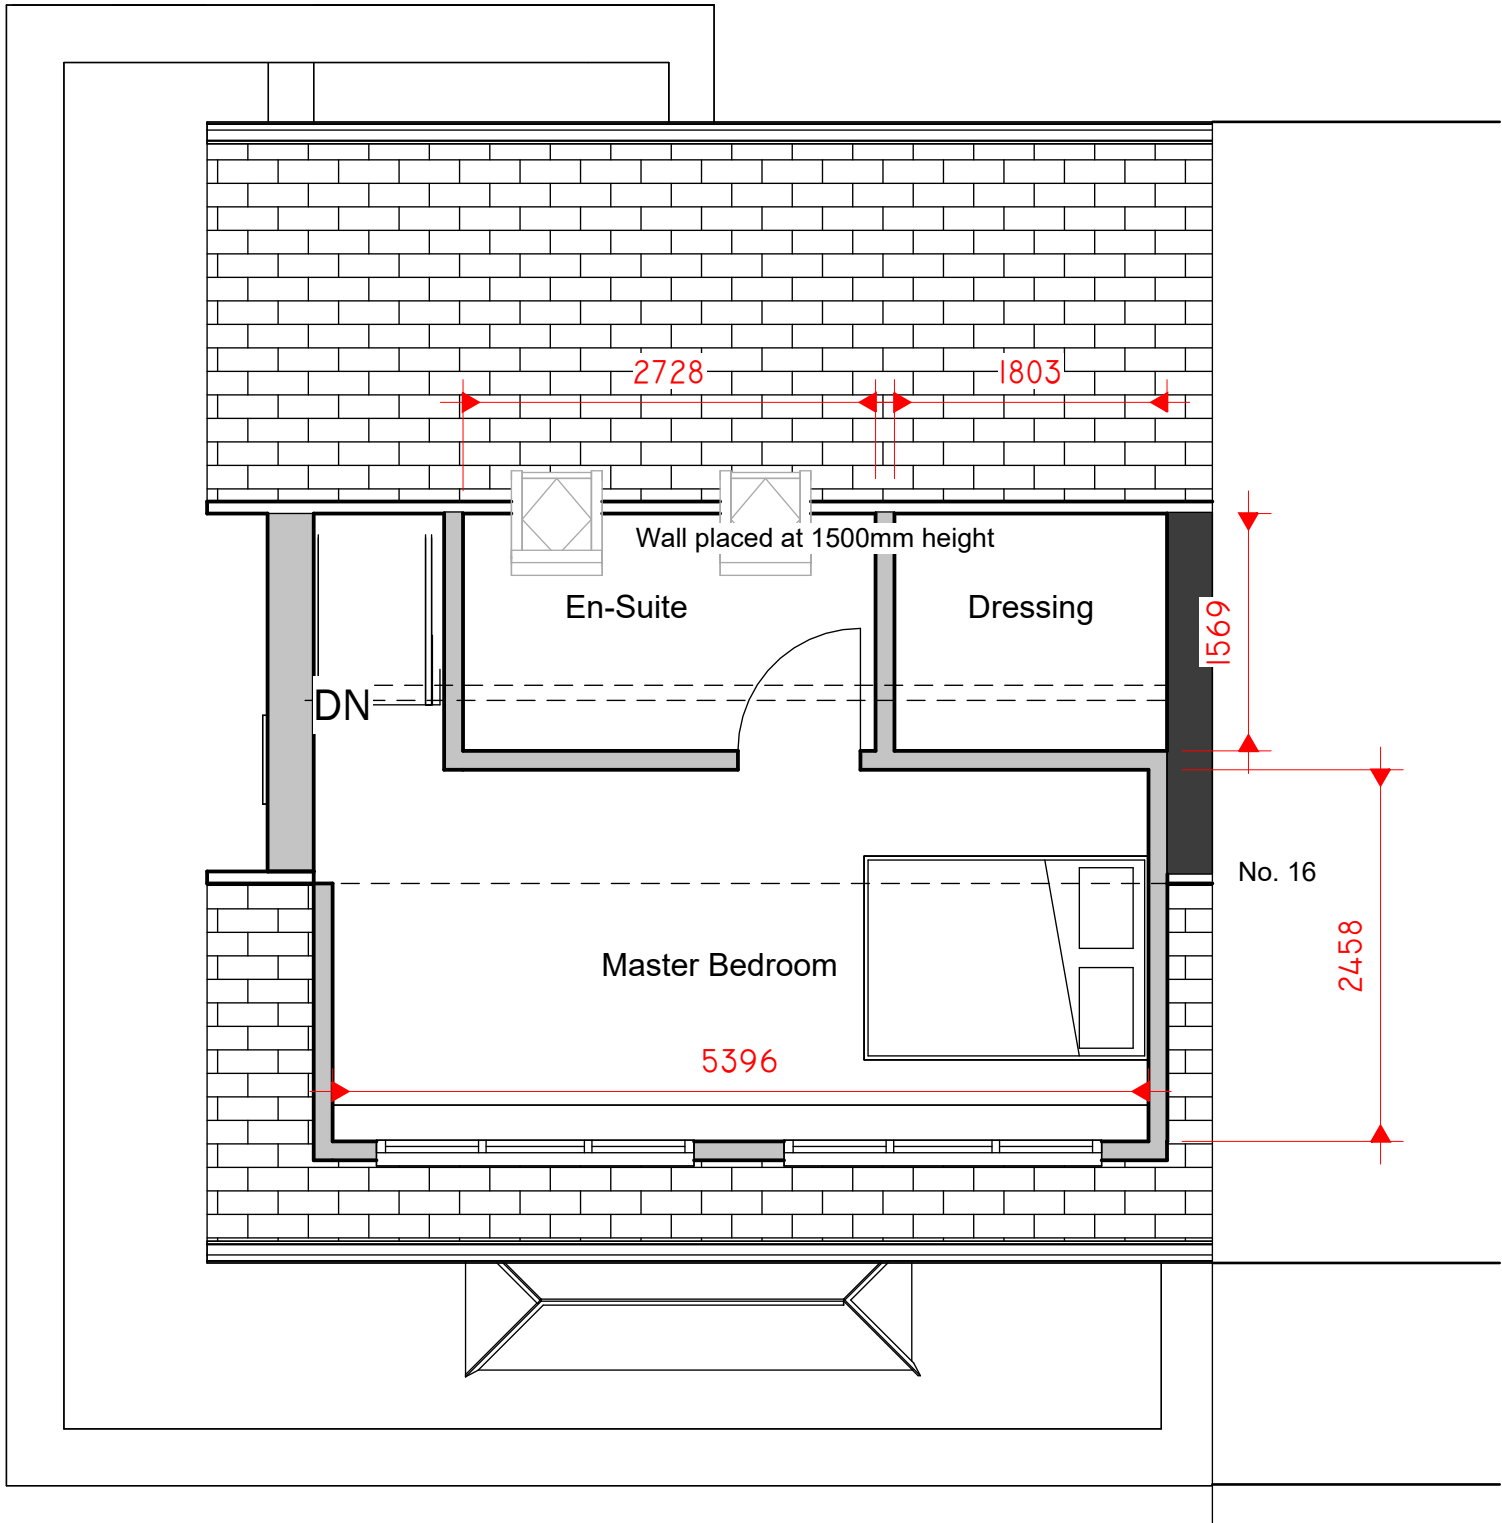

3 PROPOSED SECOND FLOOR
1 : 50

NOTES:

THE HIP TO GABLE AND REAR DORMER
DETAILS HAVE BEEN THE SUBJECT OF A
LAWFUL DEVELOPMENT APPLICATION (REF
3/2022/0854) - APPROVED

REFER TO SHEET 2.3 FOR DETAILS OF THE
NEW GARAGE AND OFFICE

No.	Description	Date

CLIENT:

Mr Cosgrove

PROJECT:

Proposed development to 10
Manor Road, Whalley

SHEET:

PROPOSED ELEVATIONS


Project number	PHA/781
Date	04/01/23
Drawn by	JS
Checked by	PH

A2.2

Scale	1 : 50
Sheet size	A1




1 PROPOSED NORTH WEST
1 : 50

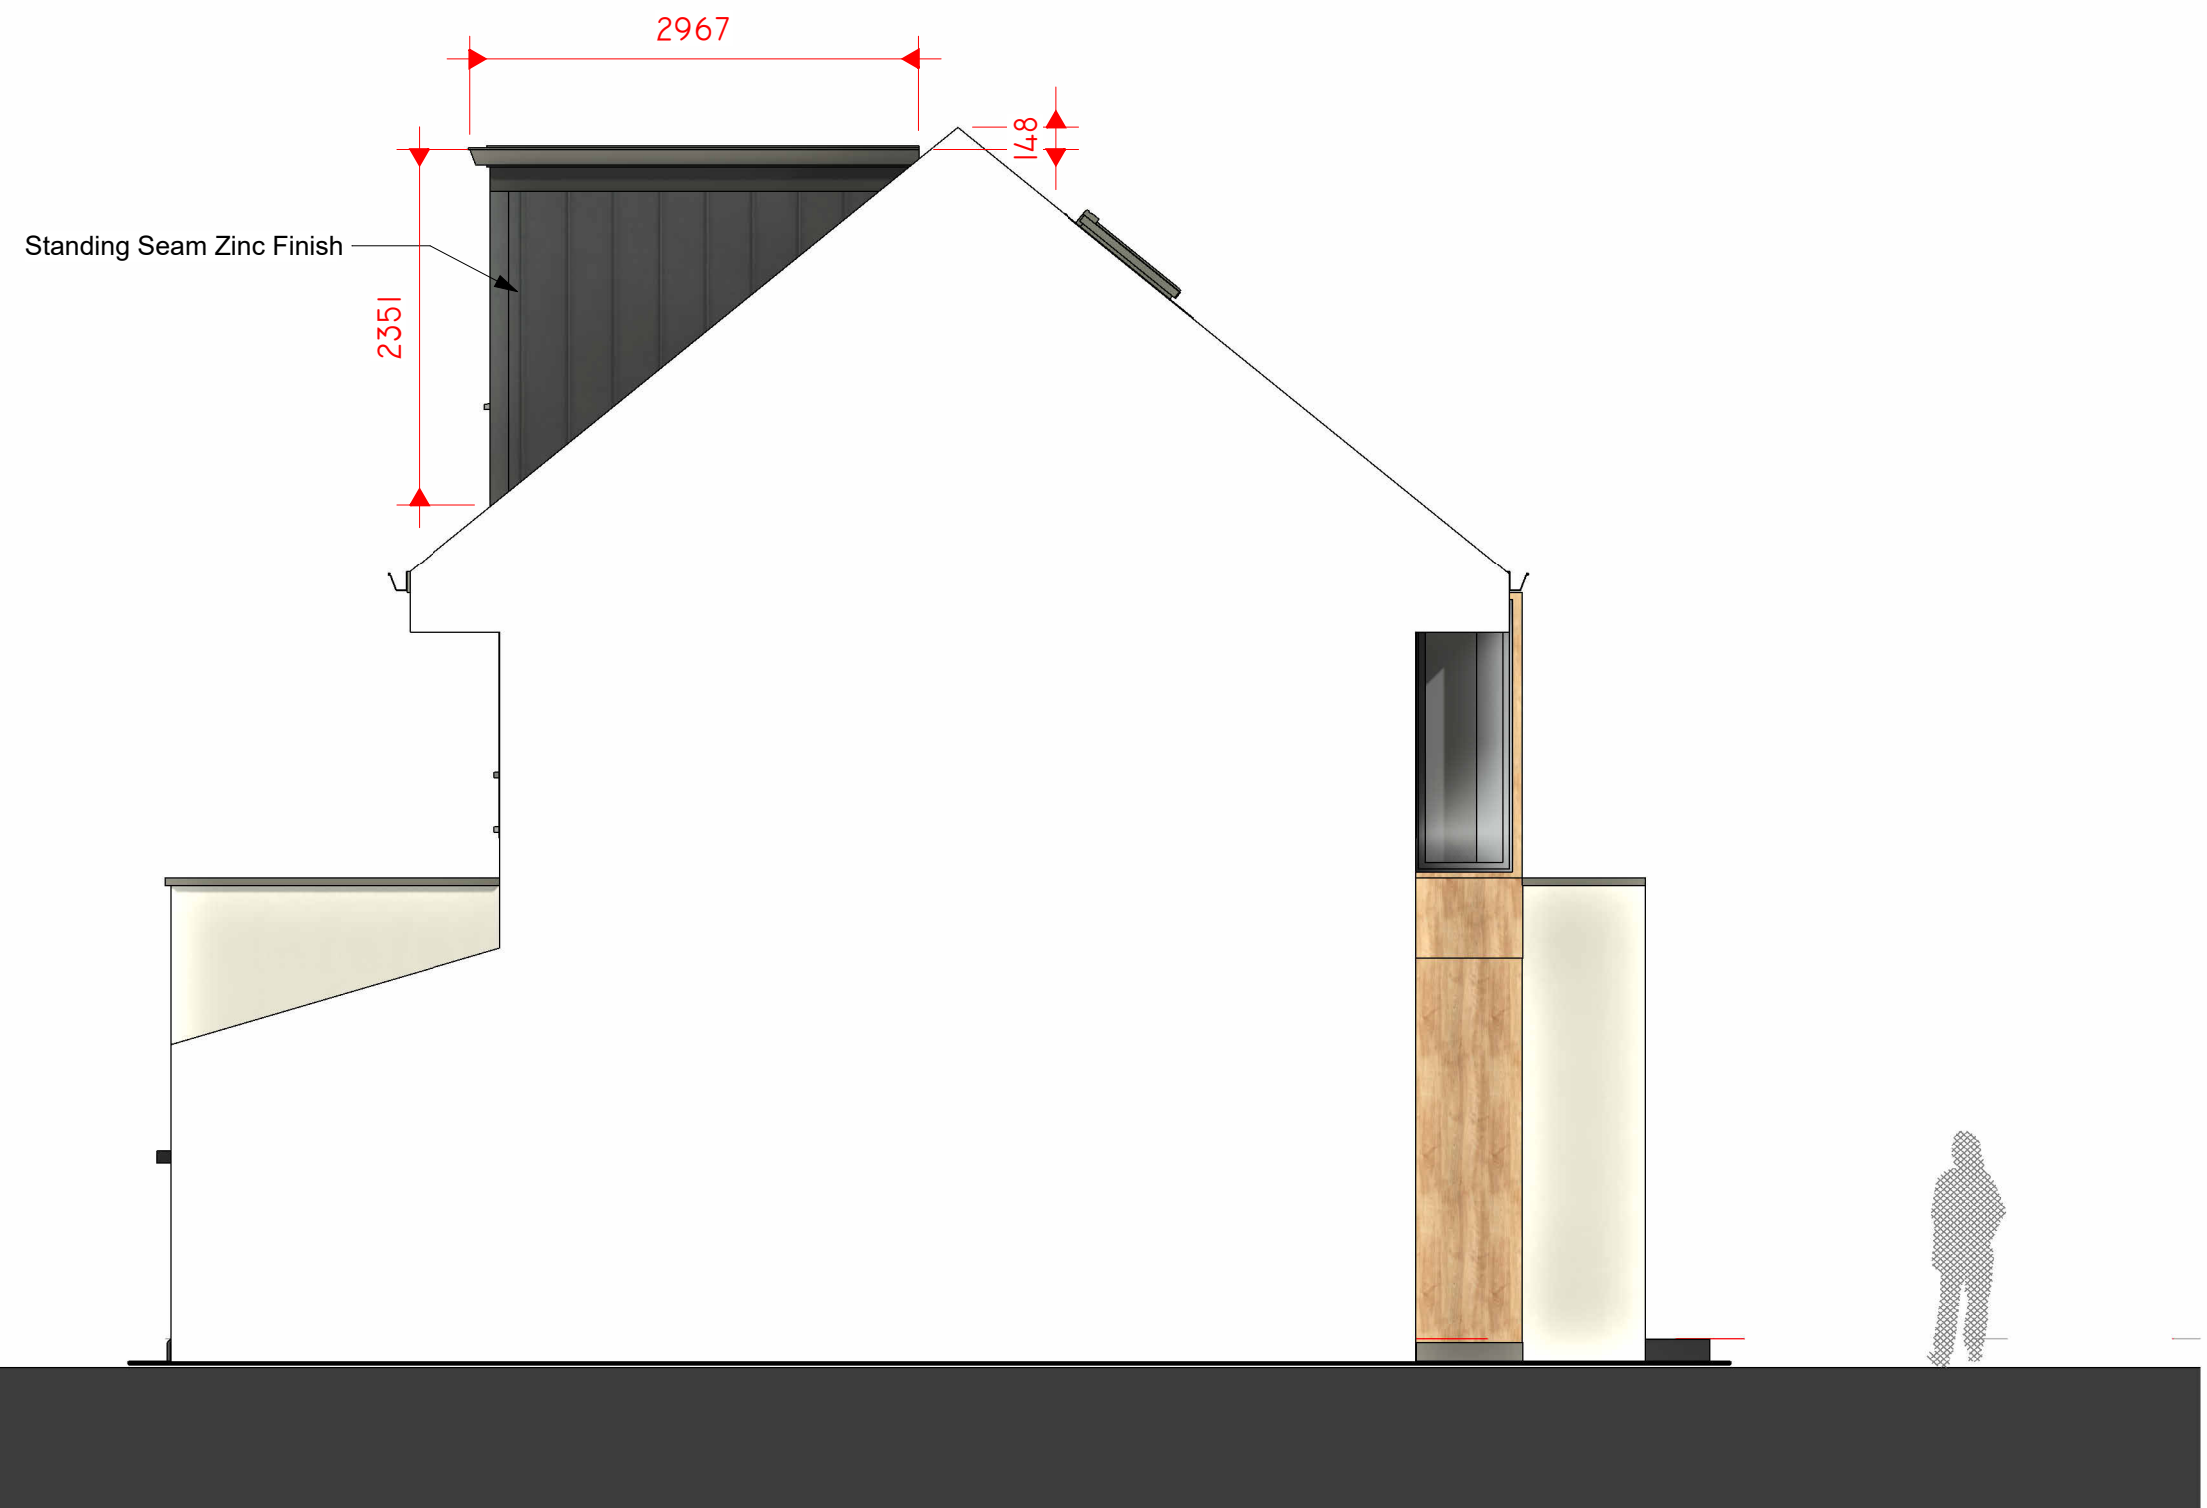


2 PROPOSED NORTH EAST
1 : 50




3 PROPOSED SOUTH EAST
1 : 50

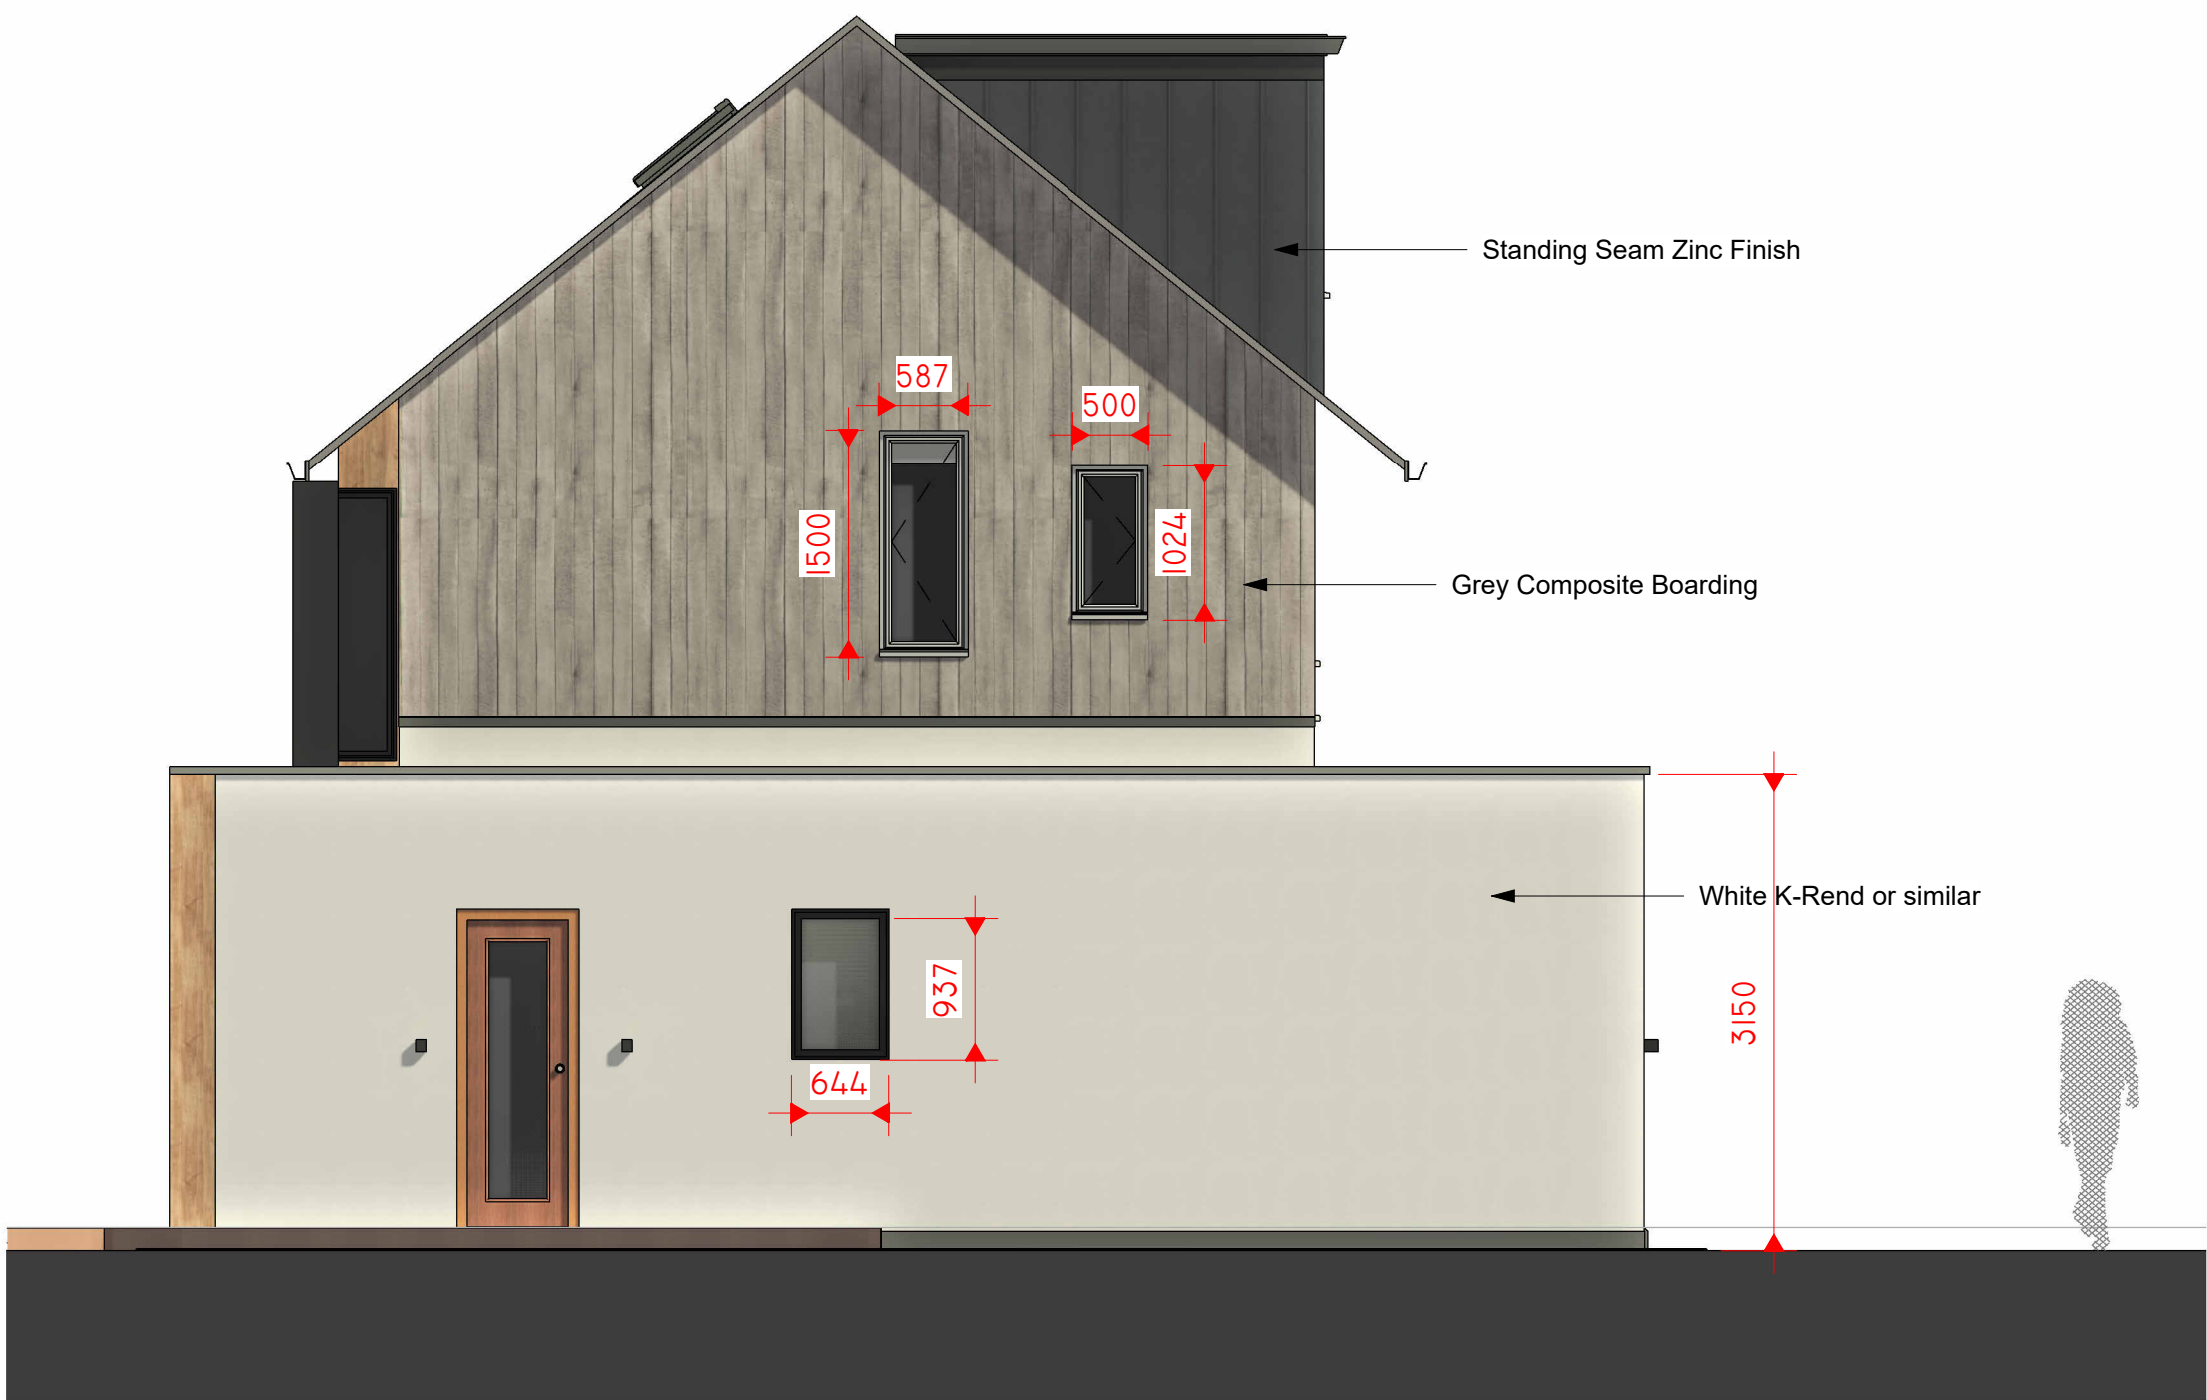


4 PROPOSED SOUTH WEST
1 : 50

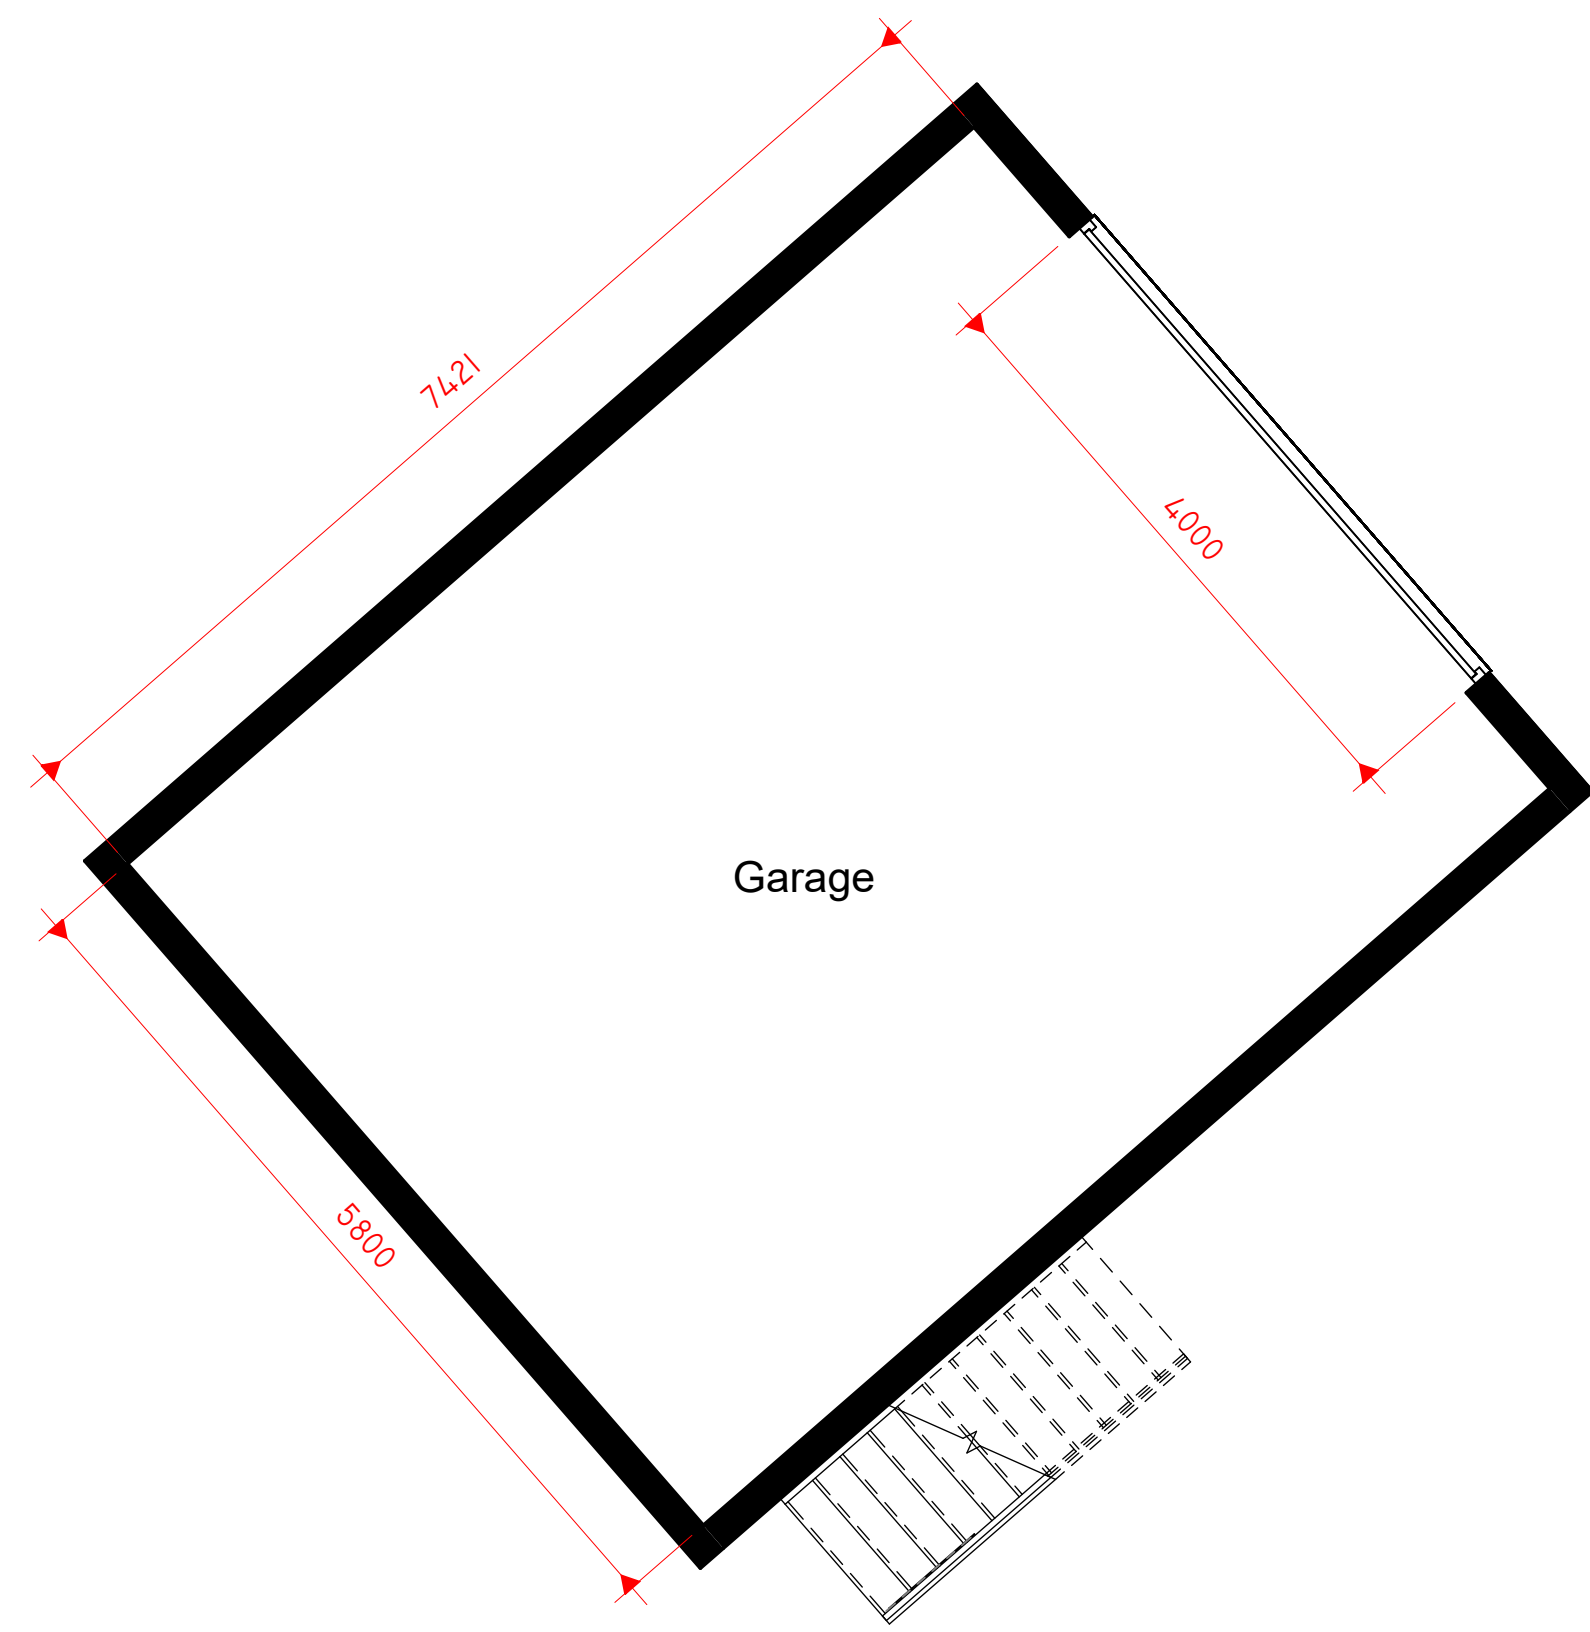


1 Proposed Garage Ground Floor
1 : 50

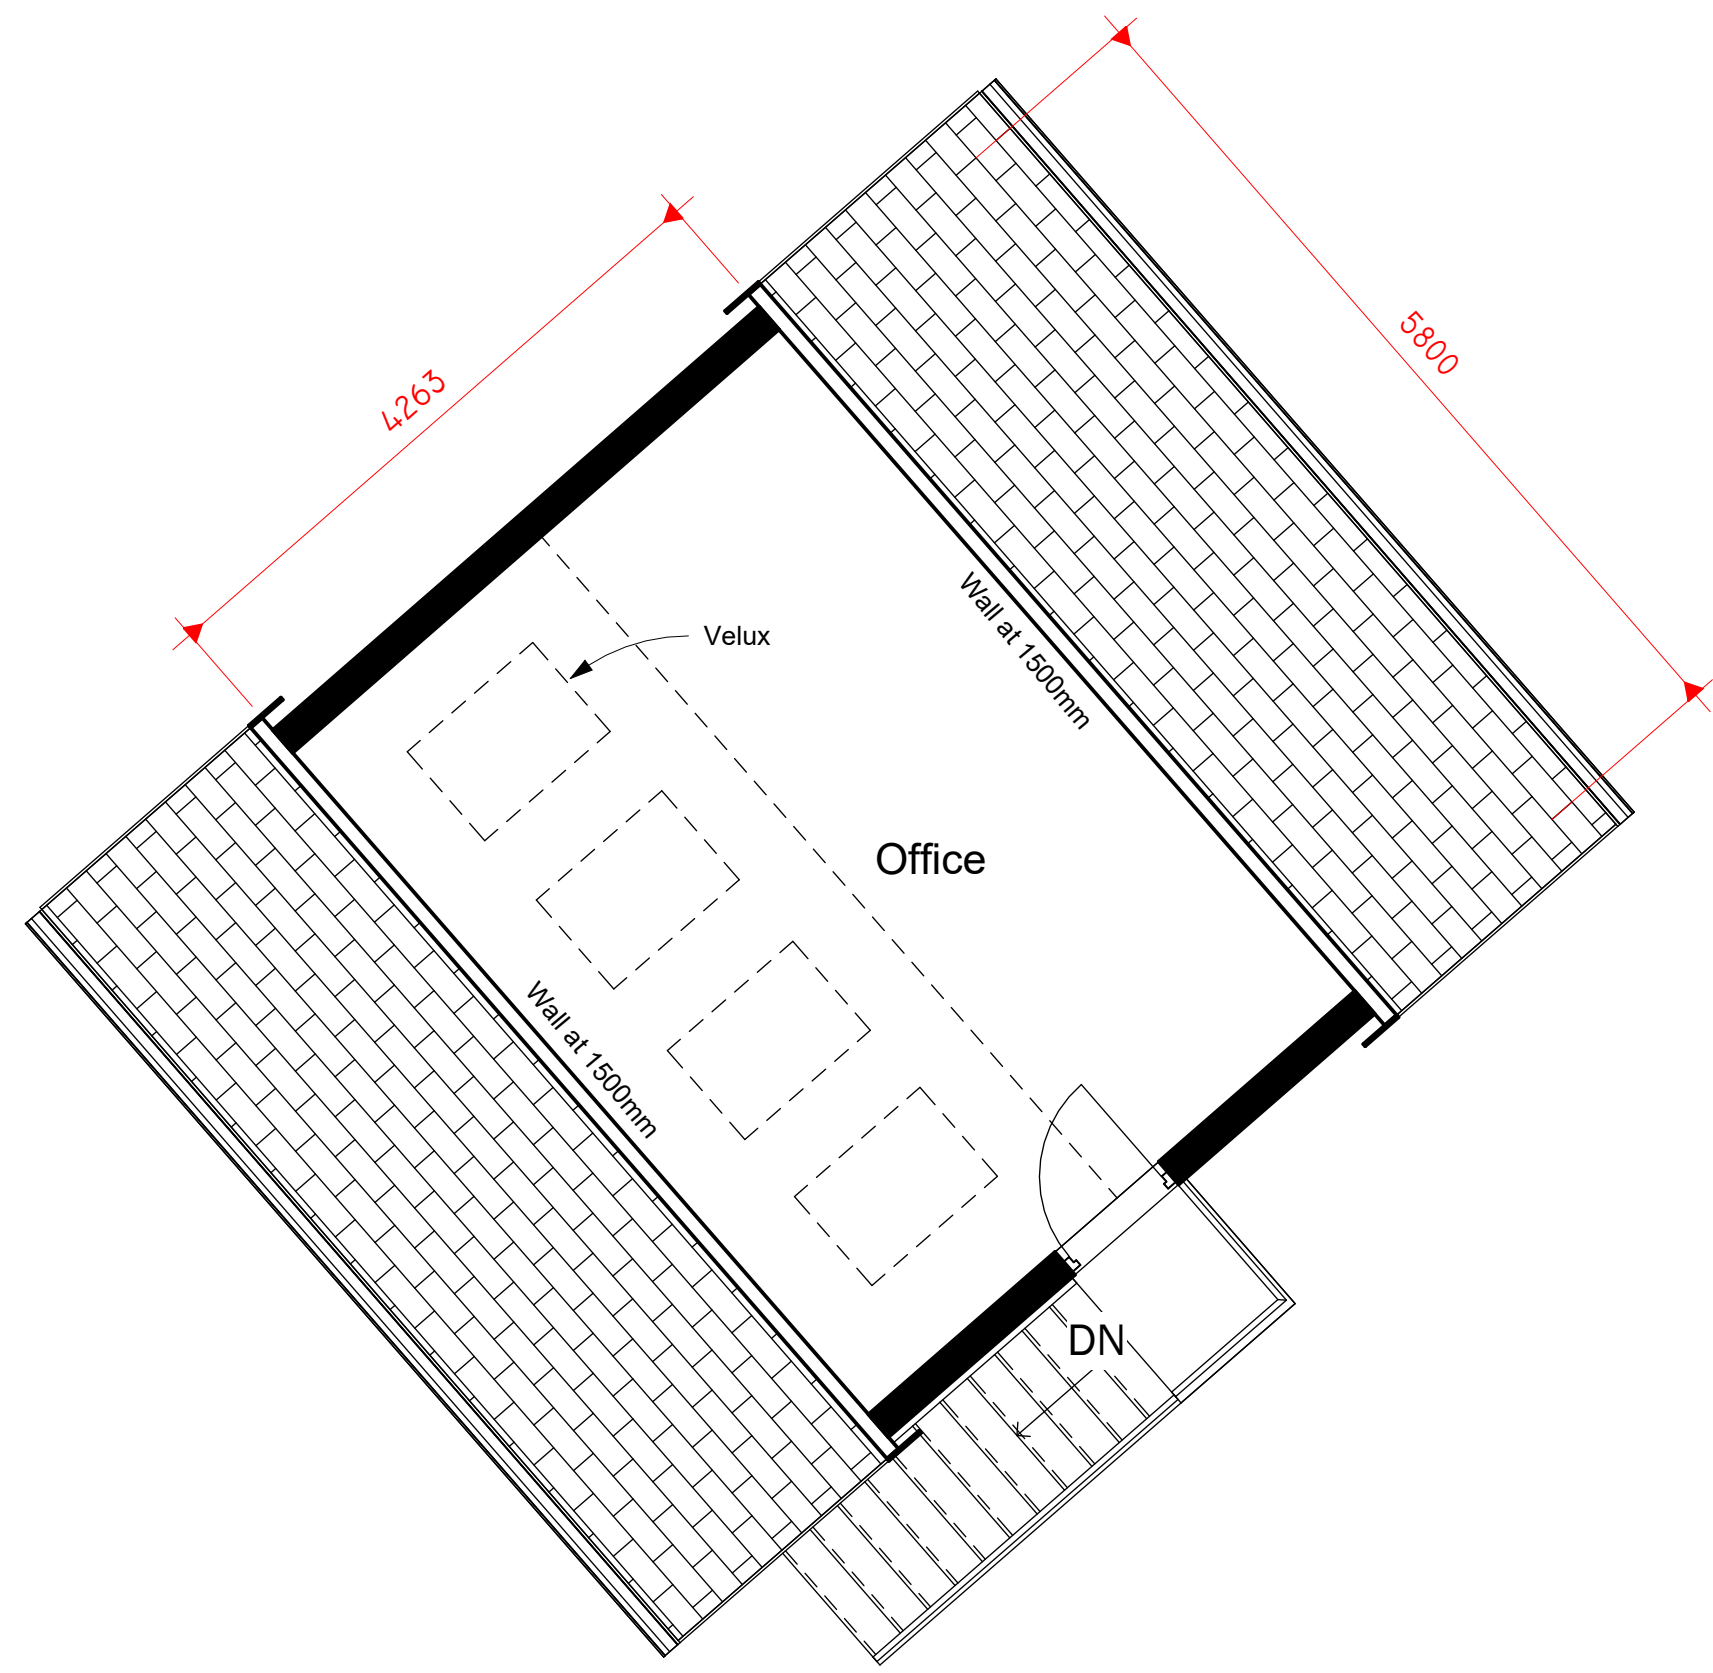


2 Proposed Garage First Floor
1 : 50

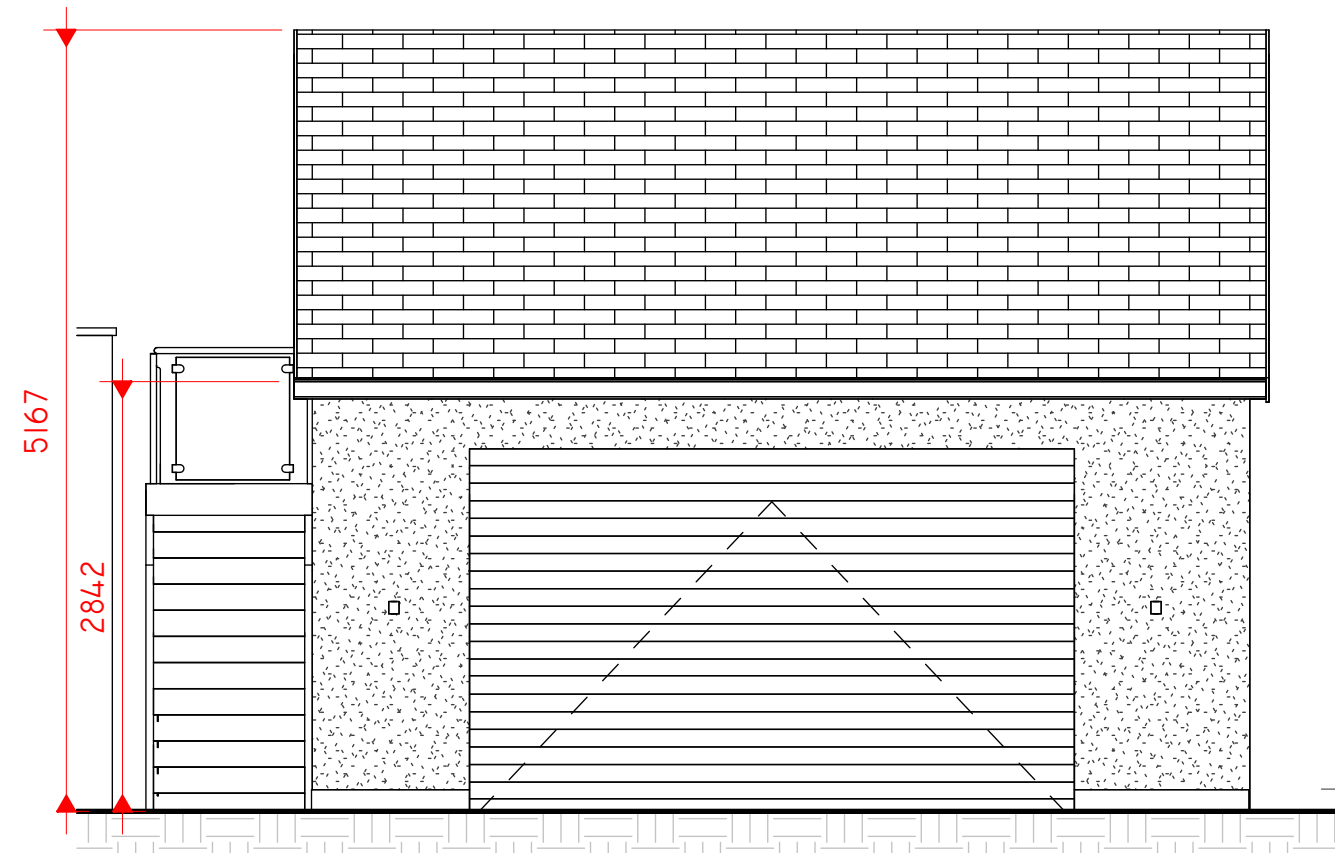


3 Proposed North
1 : 50

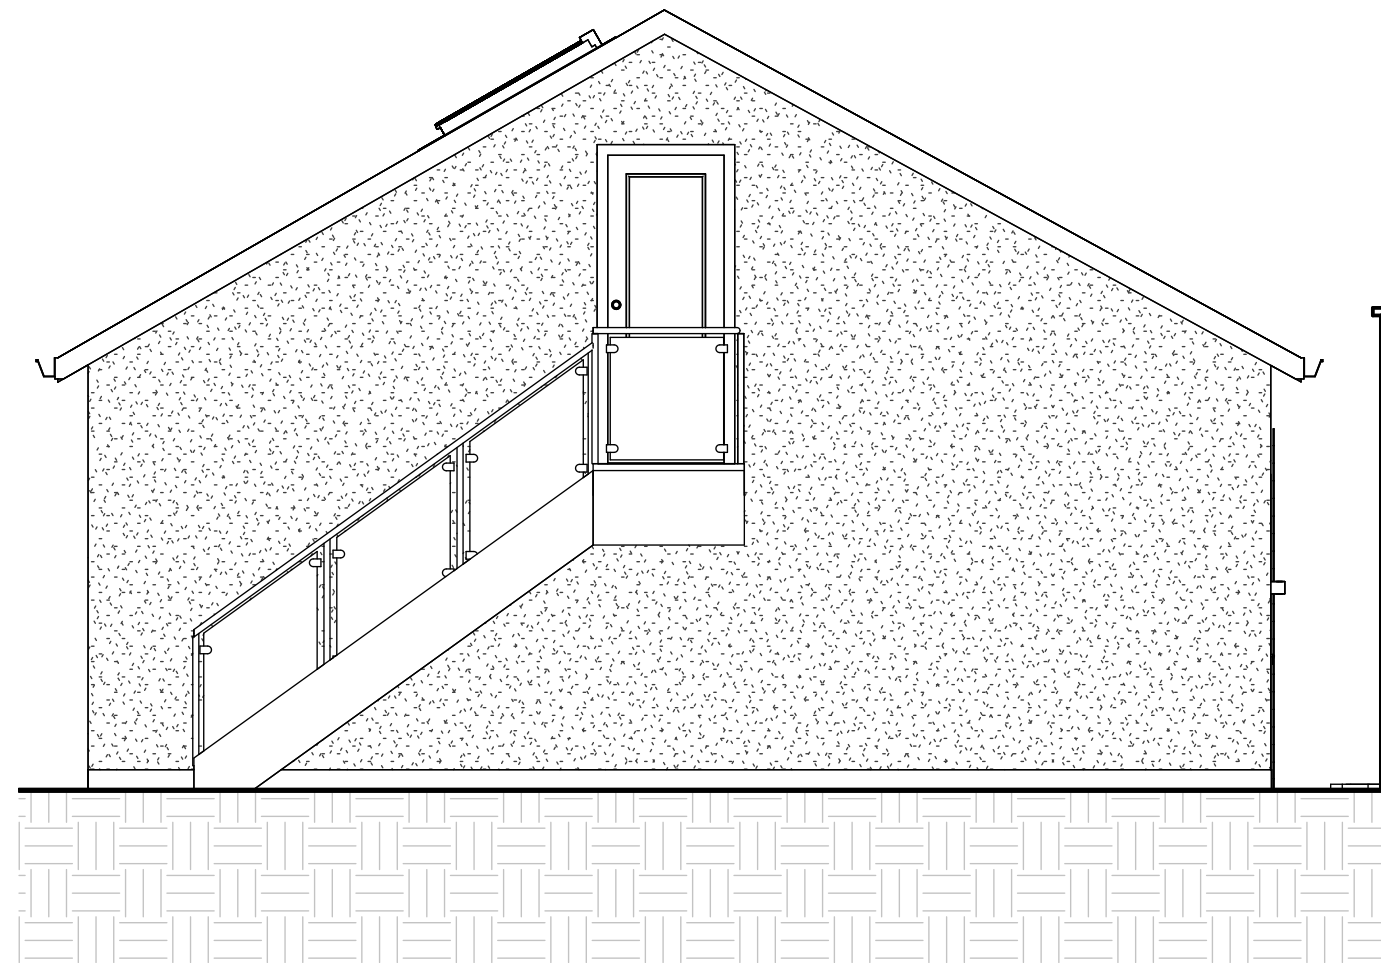



4 Proposed East
1 : 50

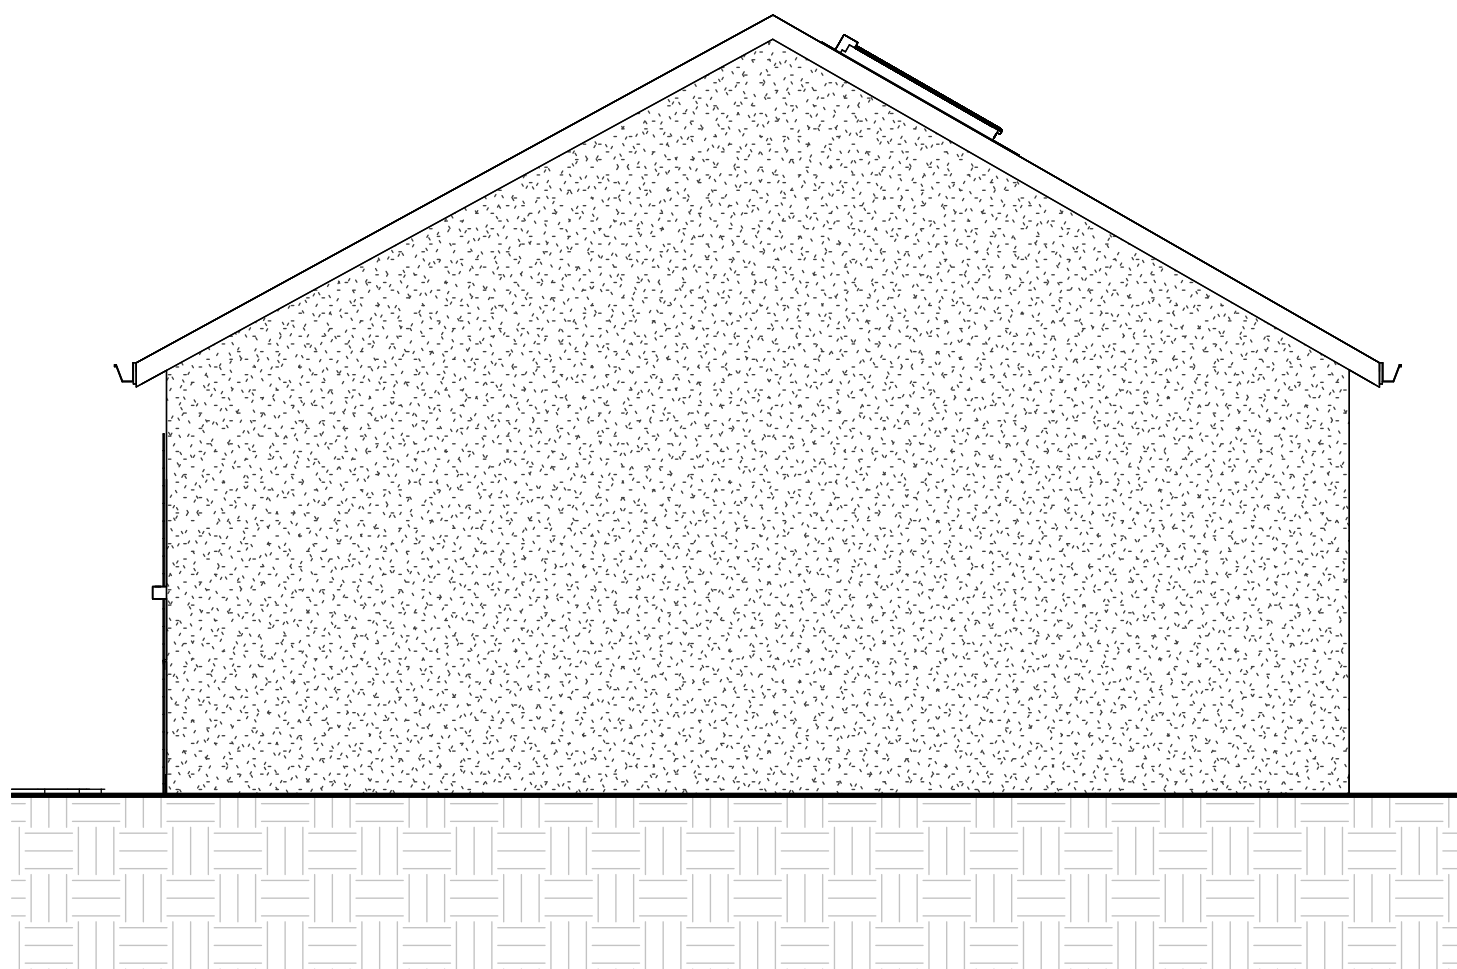

6 Proposed West
1 : 50

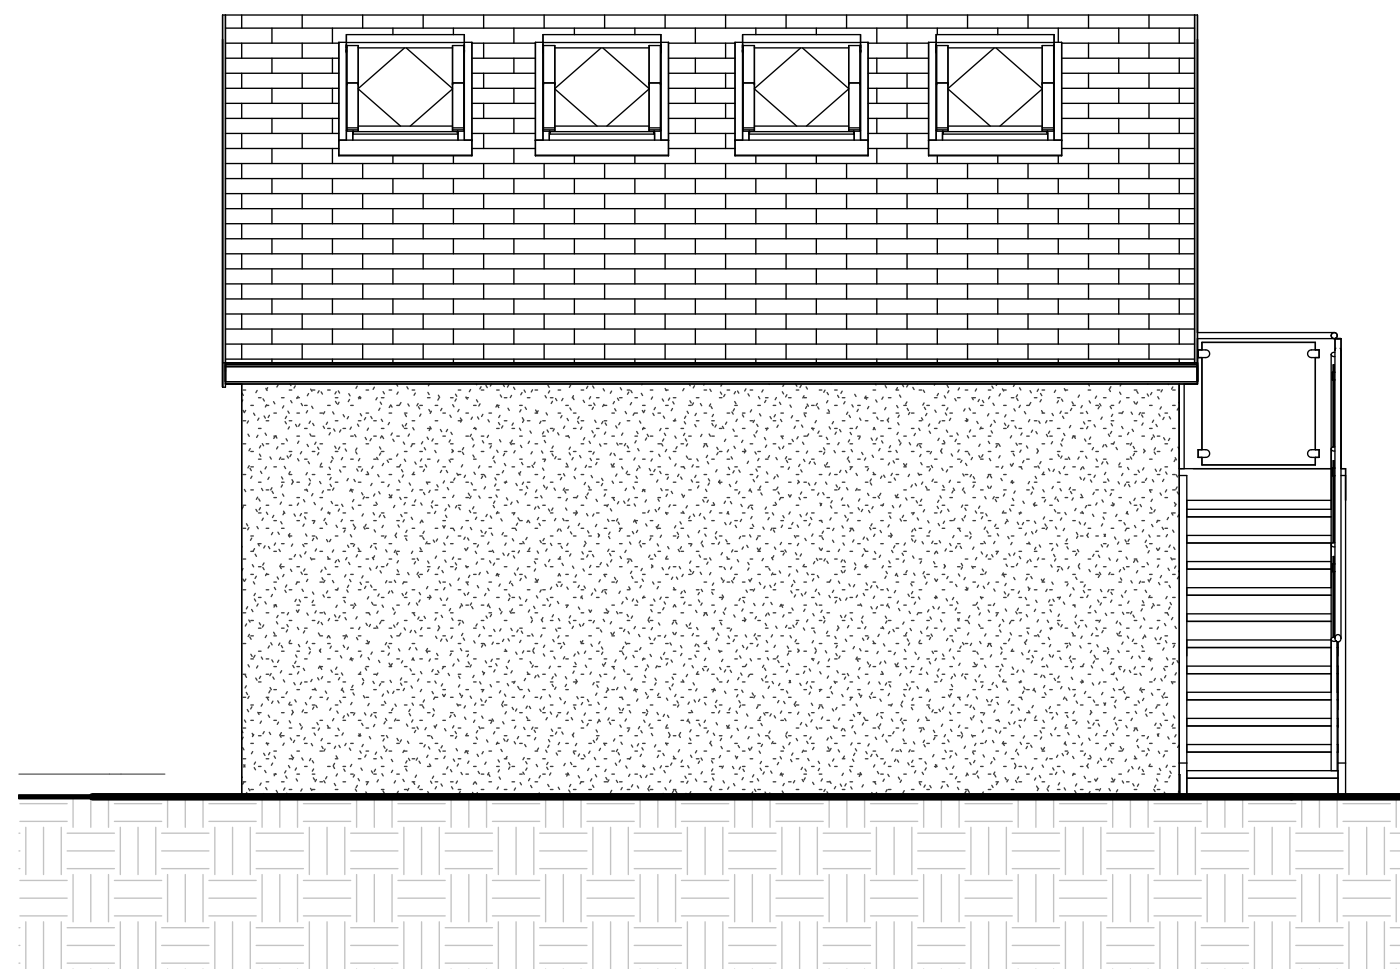

5 Proposed South
1 : 50

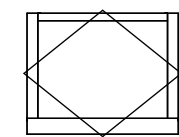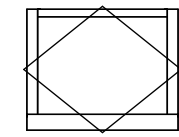

Peter Hitchen
Architects

Marathon House
The Sidings Business Park
Whalley, BB7 9SE

01254 823 885

www.peterhitchenarchitects.co.uk

NOTES:
THE HIP TO GABLE AND REAR DORMER
DETAILS HAVE BEEN THE SUBJECT OF A
LAWFUL DEVELOPMENT APPLICATION (REF
3/2022/0854) - APPROVED
REFER TO SHEET 2.3 FOR DETAILS OF THE
NEW GARAGE AND OFFICE

No.	Description	Date

CLIENT:

Mr Cosgrove

PROJECT:

Proposed development to 10
Manor Road, Whalley

SHEET:

Proposed Garage and Home Office
Plans/Elevations

Project number PHA/781

Date 04/01/23

Drawn by JD

Checked by PH

A2.3

Scale 1 : 50

Sheet size A1