



This drawing is to be read in conjunction with all relevant Architect, consultants' and specialists' drawings and specifications. The Architect is to be notified of any discrepancies before proceeding. Do not scale from this drawing. All dimensions and levels are to be checked on site. This drawing is subject to copyright. All work carried out without Planning and Building Permission has been granted is at the contractor's risk.

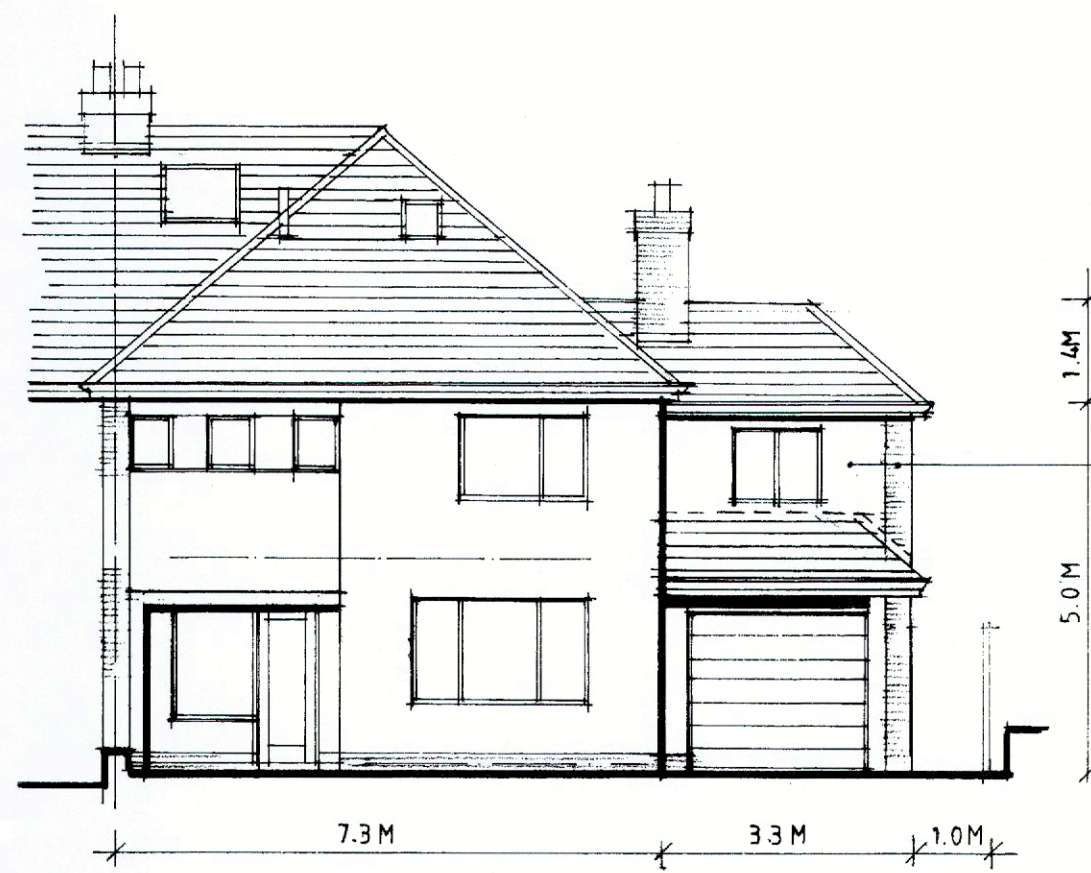


South West Elevation

Datum 95.00

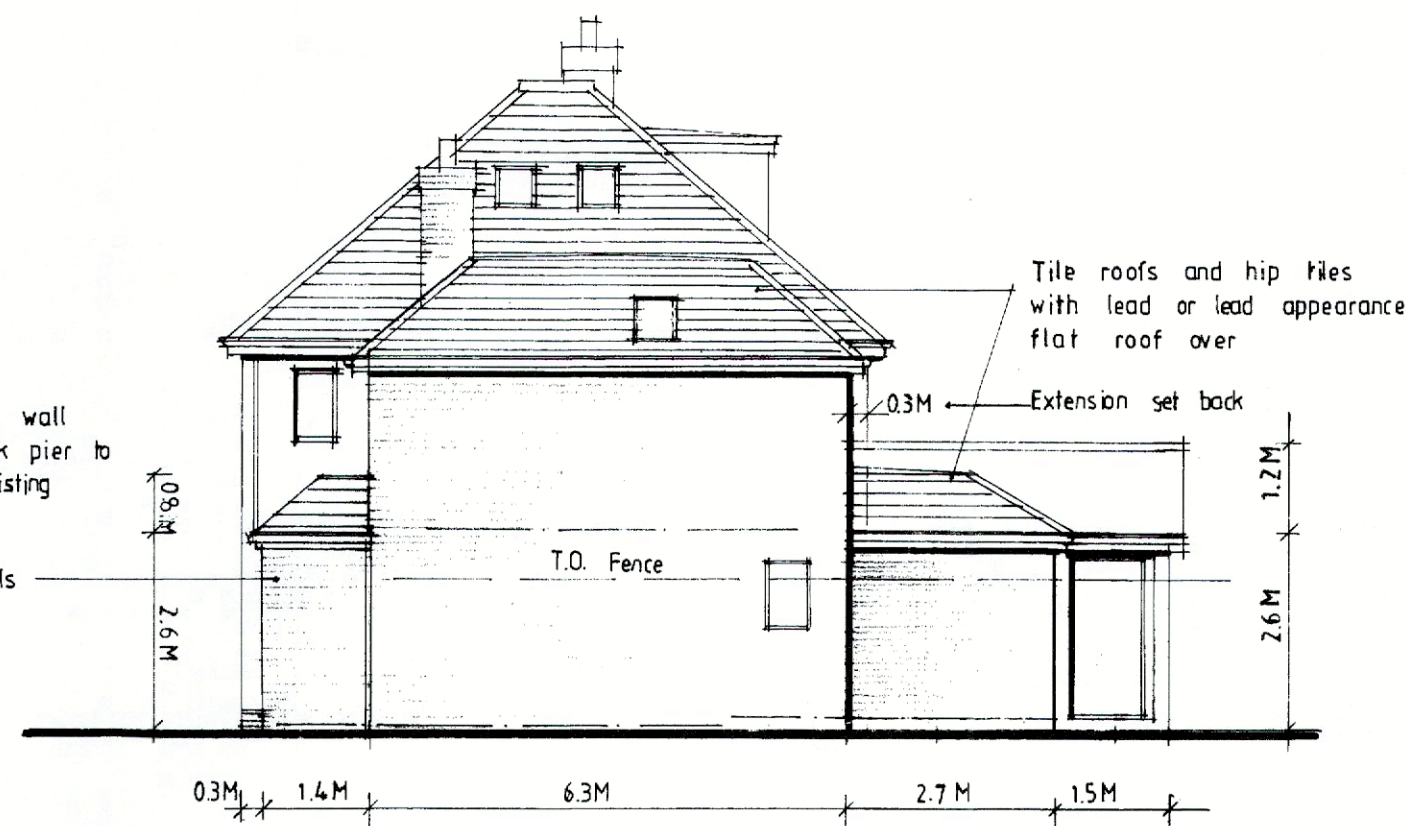


South East Elevation

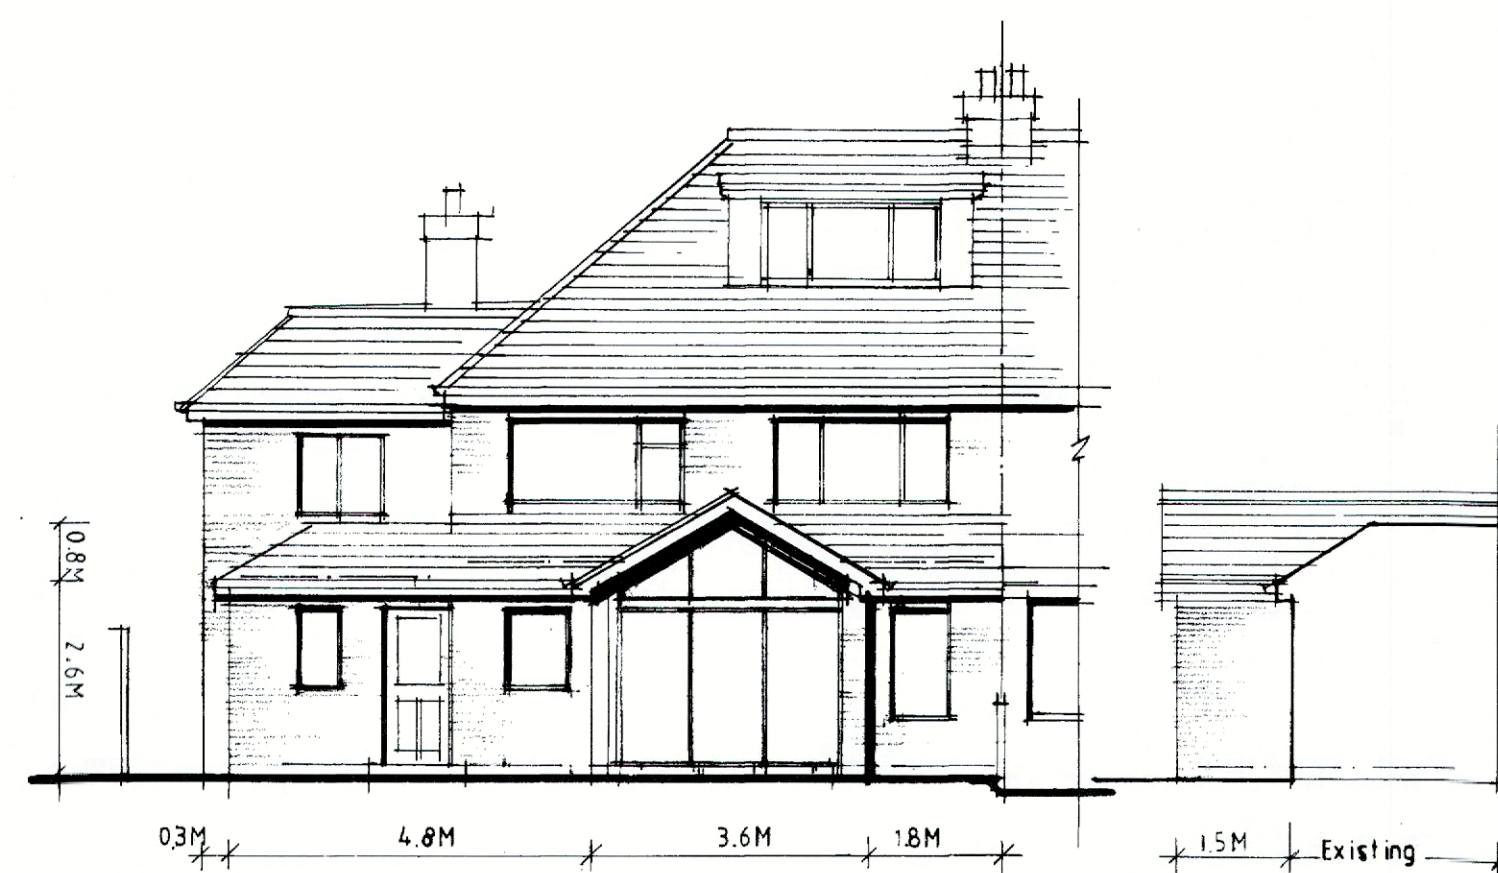


North East Elevation


REV A Various changes made after meeting Clients 08/08/2022 SGH
 REV B Updated following Client meeting on 16/09/22 SGH

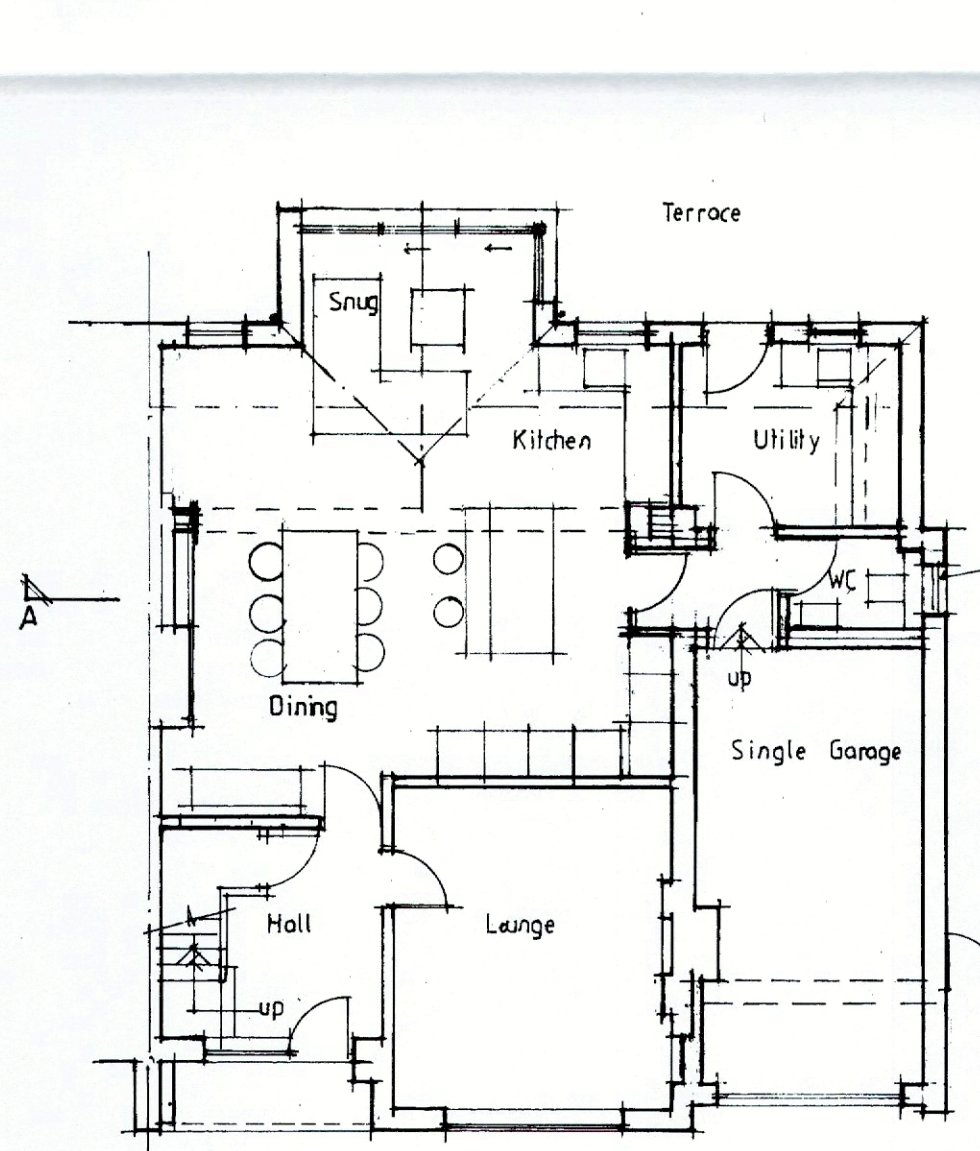

Ground Floor Plan

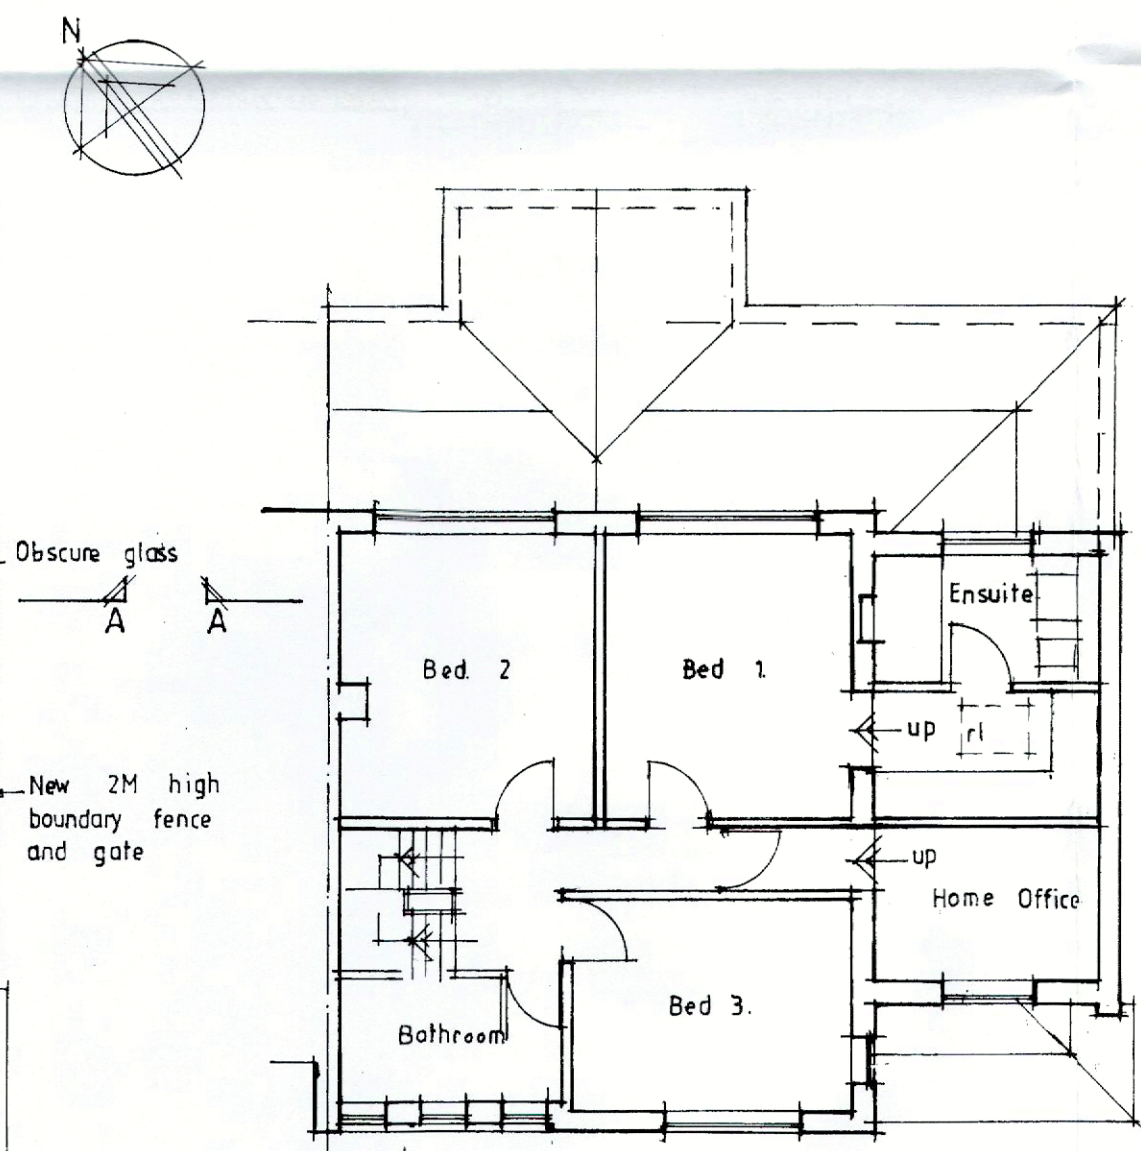

First Floor Plan

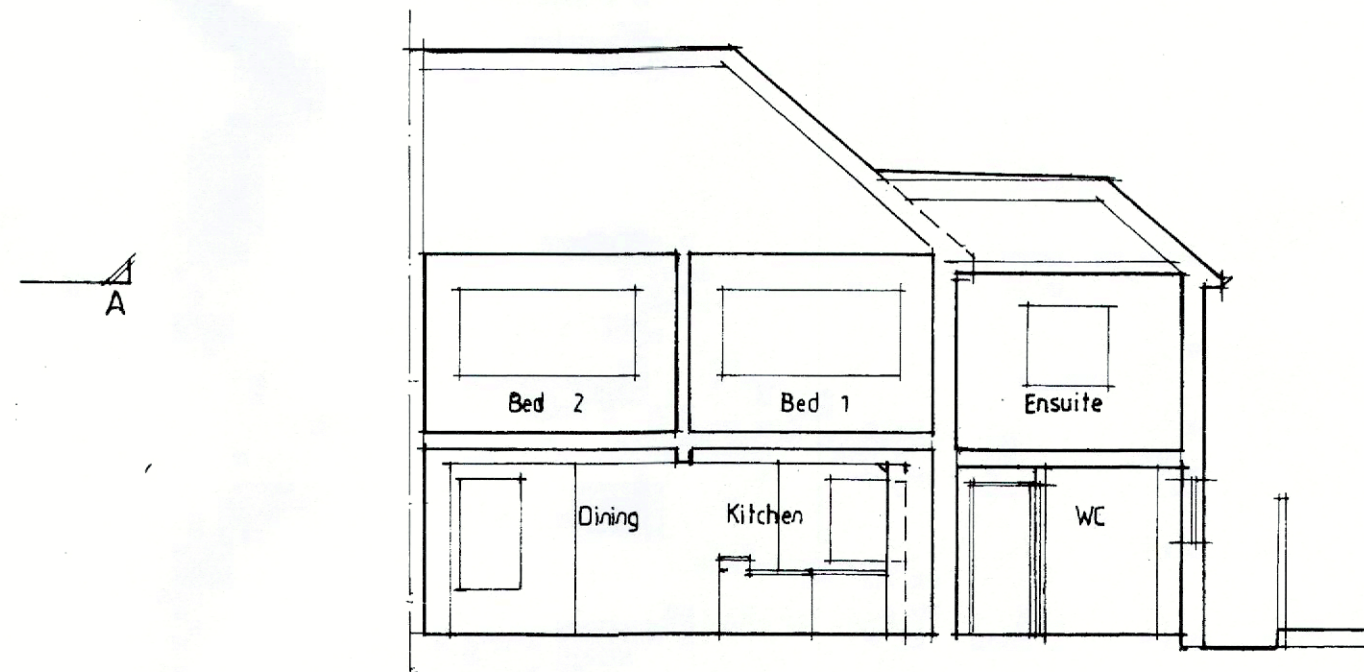

Section thro' A-A

Datum 95.00

Mr Sheldon and Miss Phillip

23 Green Drive
 Clitheroe

Proposed Plans, Section & Elevations

Scale 1/100 e A2 Date July 2022 Drawn SGH

spa
 SUNDERLAND PEACOCK ARCHITECTS
 SUNDERS ROAD PEACOCK ASSOCIATES LTD
 SUNDERS ROAD, CLITHEROE, LANCASHIRE, MK1 1AE
 01525 423122 - 01525 423128
 01525 423129 - 01525 423129
 www.spaarchitects.co.uk

6 7 1 5 - 0 3 B