


Rose-Garden Location Plan



SCALE: 1:1500

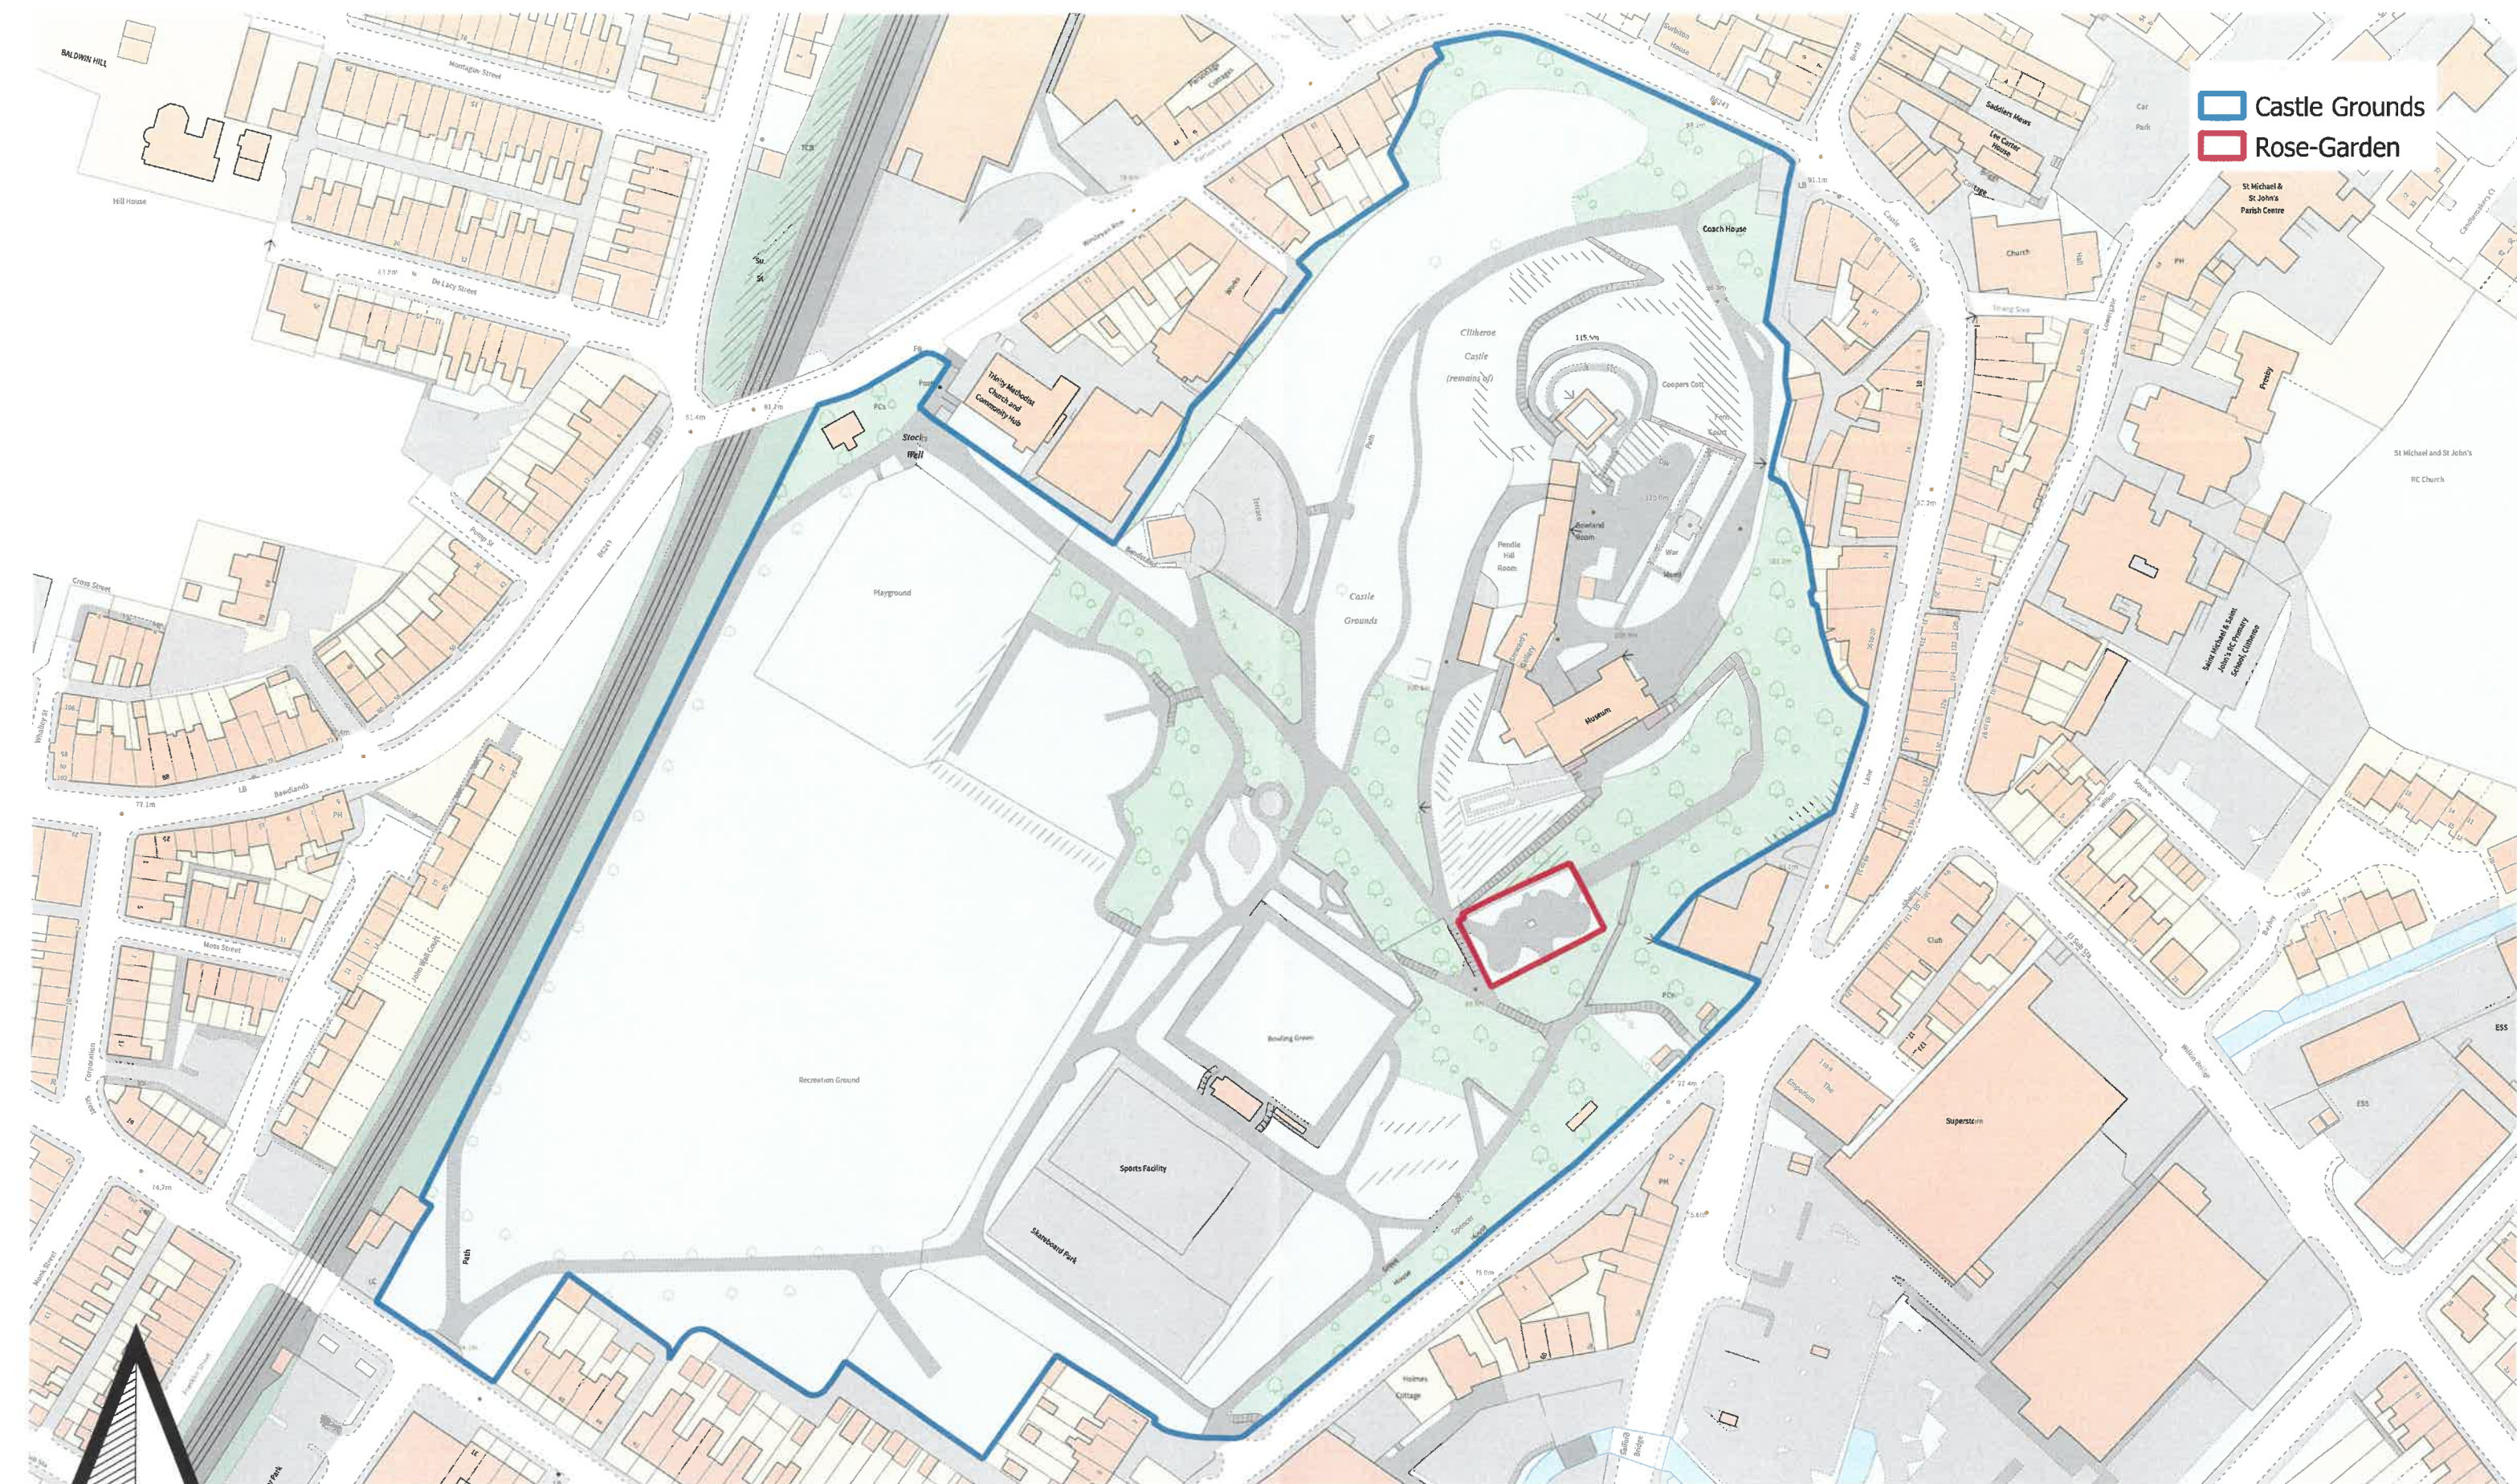

Ribble Valley
Borough Council

www.ribblevalley.gov.uk