



Key


- Ownership Boundary
- Site Boundary

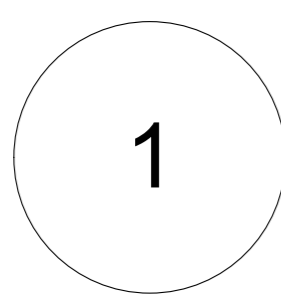

Location Plan
Scale 1:1250

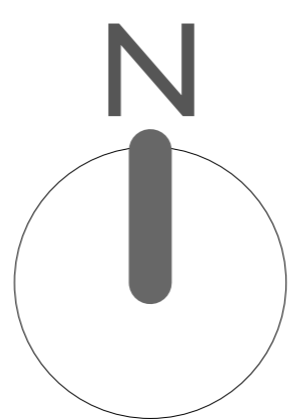

Scale 1:1250 in metres

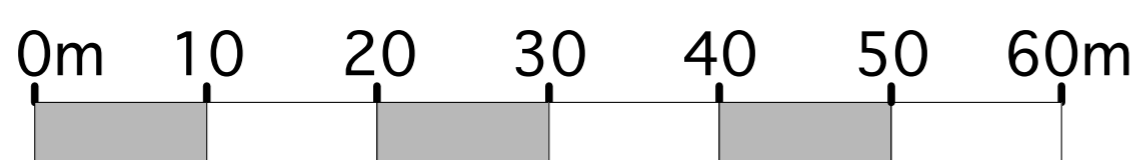

Rev.	Initial	Date	Note
------	---------	------	------

PLANNING

project POLICE CELL

drawing title Site Location Plan

drwg. no. 6220b/b/01	date Jan-23	rev
----------------------	-------------	-----

scale 1:1250 @ A4P	drawn by	checked by
--------------------	----------	------------

MASON GILLIBRAND

A R C H I T E C T S

16 WILLOW MILL | FELL VIEW | CATON | LANCASTER | LA2 9RA
T: (01524) 771 377 | F: (01524) 771 330 | www.masongillibrand.com

Drawings are based on survey data and may not accurately represent what is physically present. Do not scale from this drawing. All dimensions are to be verified on site before proceeding with works. All dimensions are in millimetres unless stated otherwise. Mason Gillibrand Architects are to be notified in writing of any discrepancies immediately.
© MASON GILLIBRAND ARCHITECTS