


This drawing is to be read in conjunction with all relevant Architect, consultants' and specialists' drawings and specifications. The Architect is to be notified of any discrepancies before proceeding. Do not scale from this drawing. All dimensions and levels are to be checked on site. This drawing is subject to copyright. All work carried out before Planning and Building Permission has been granted is at the contractor/clients risk.  
 Note: proposed drawing based on OS dwg information. All illustrated dimensions are approximate and all site dimensions are to be checked on site and subject to site survey.

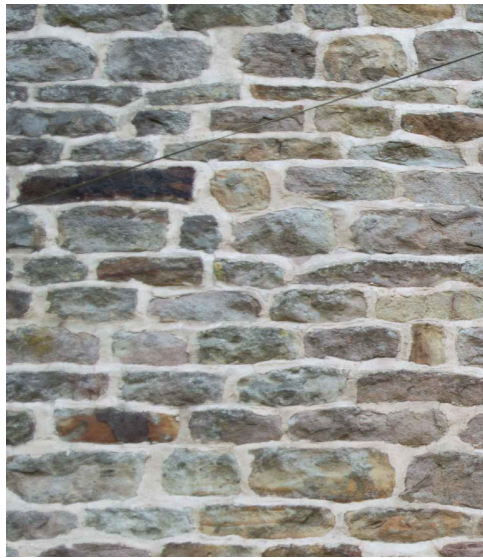


Proposed Stone Walling to Match Existing



Proposed Painted Timber Windows



Proposed Painted Timber Bi-folding Doors

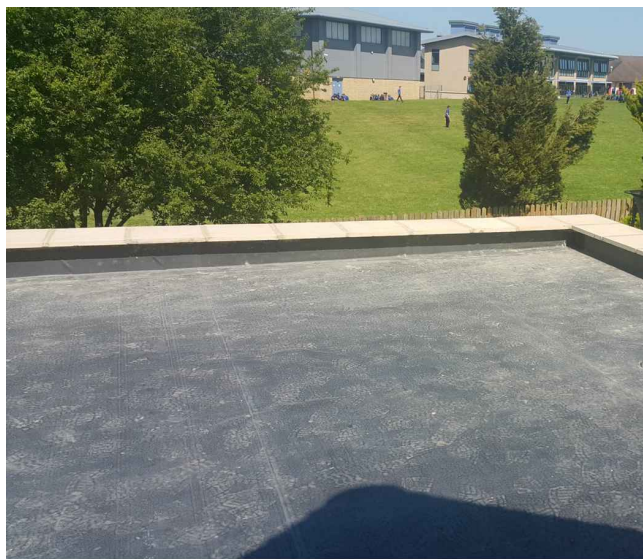

Proposed Flat Roof



Proposed Stone Window / Door Surrounds to Match Existing



Proposed Gravel Driveway



Proposed Closed Boarded Timber Fence

Client  
 Taylor and Doody

Job Title  
 Proposed Alterations to  
 Talbot Hotel  
 Talbot Street  
 Chipping

Drawing Title  
 Proposed Materials Sheet

Scale NTS @ A3	Date Augst 2022	Drawn BWT
-------------------	--------------------	--------------

**spa**  
 ARCHITECTS  
 SUNDERLAND PEACOCK  
 SUNDERLAND PEACOCK & ASSOCIATES LTD.  
 HAZELMERE, PIMLICO ROAD, CLITHEROE  
 LANCASHIRE, BB7 2AG  
 T 01200 423178 F 01200 427328  
 E info@sunderlandpeacock.com  
 www.sunderlandpeacock.com



6521 -DOC2 - REV