




Bi-folding Door Details:

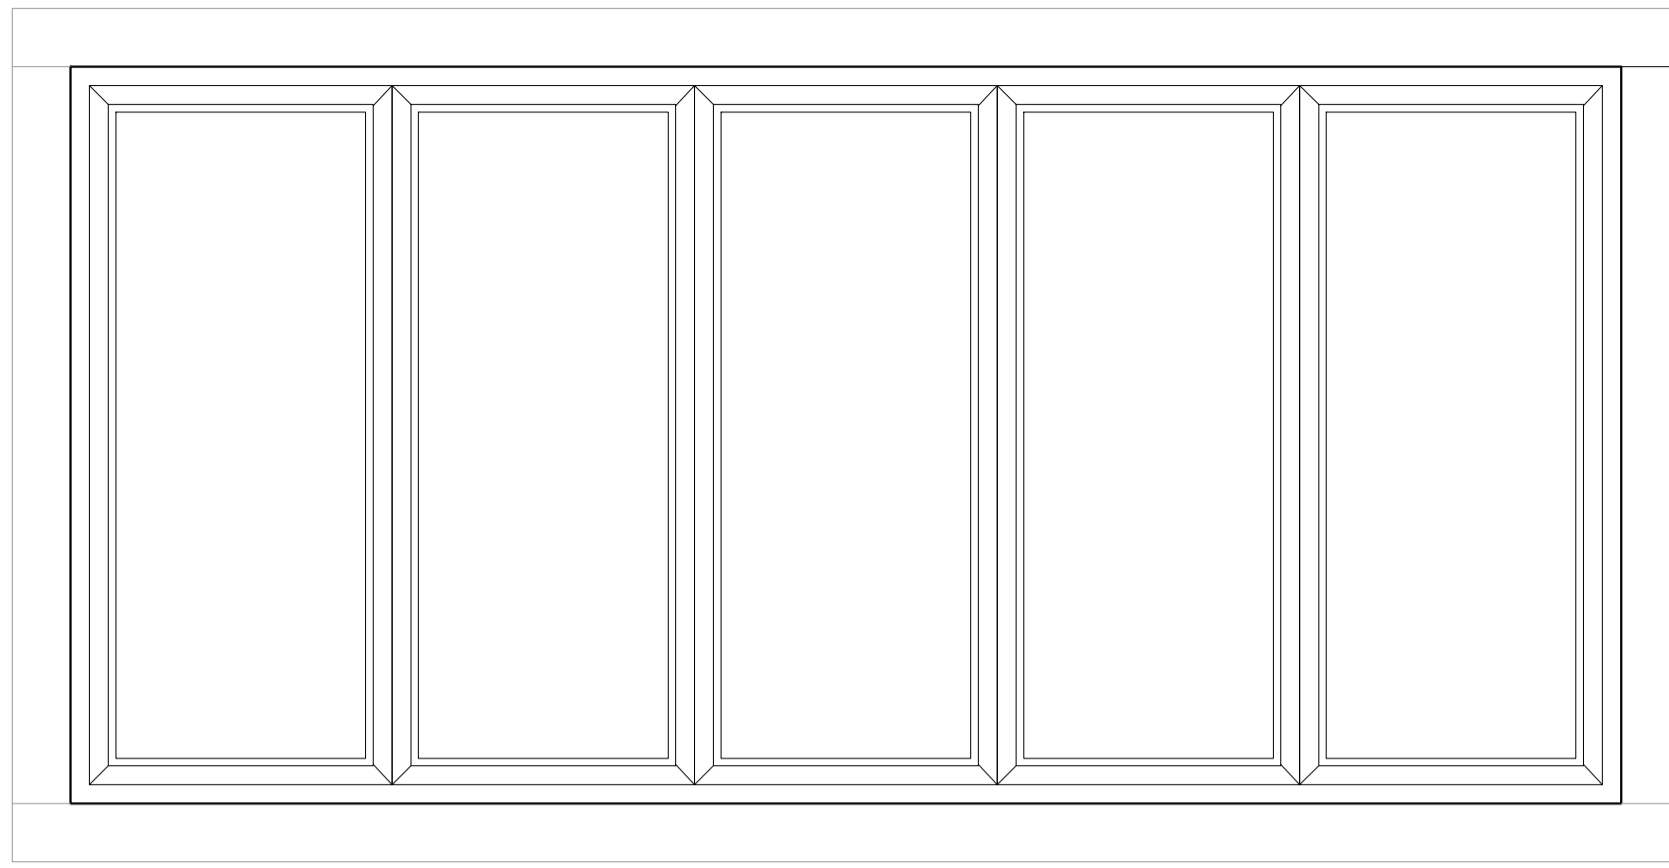

Proposed Bi-folding Door Elevation Scale 1:20

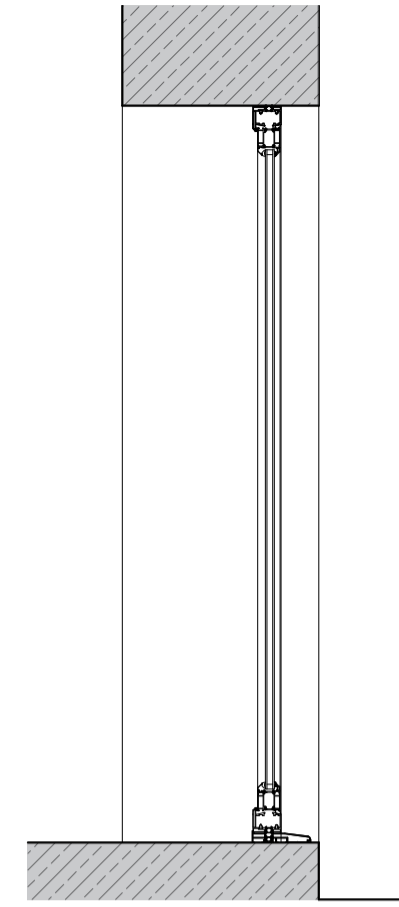


Proposed Section A-A Scale 1:20

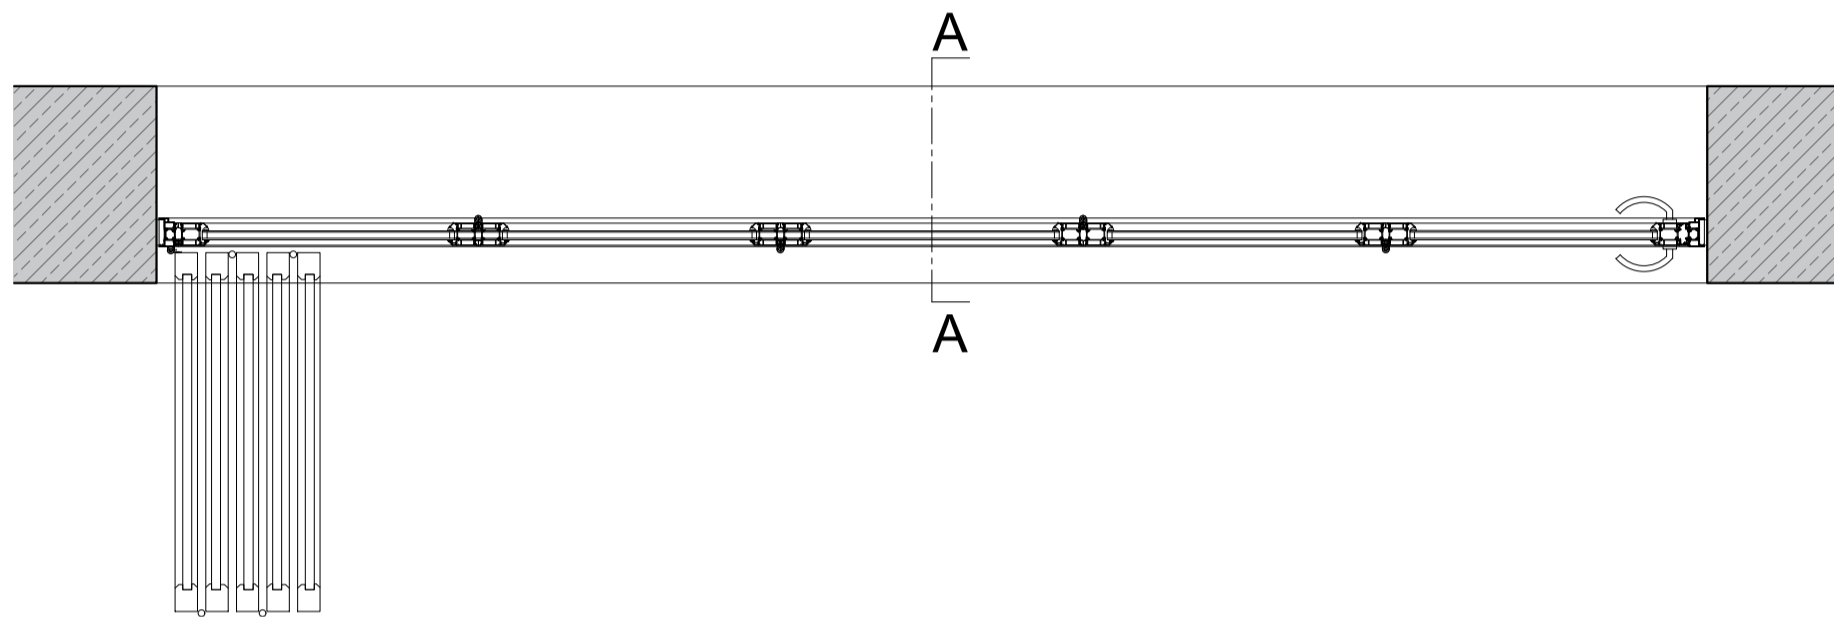


Proposed Bi-folding Door Plan Scale 1:20

Timber Casement Window Details:

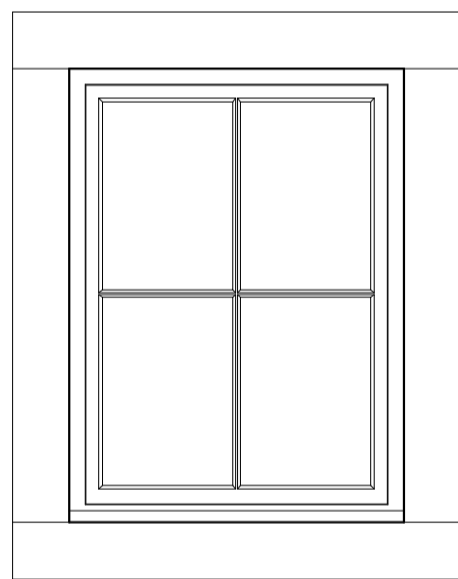


Proposed Timber Casement Window Elevation Scale 1:20

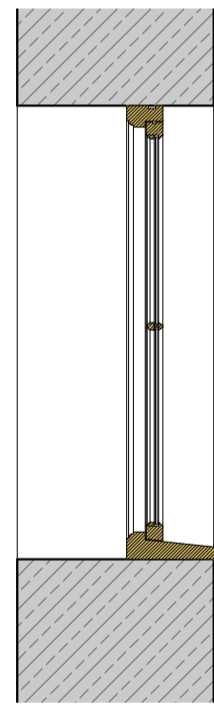


Proposed Section A-A Scale 1:20



Proposed Conservation Roof Light

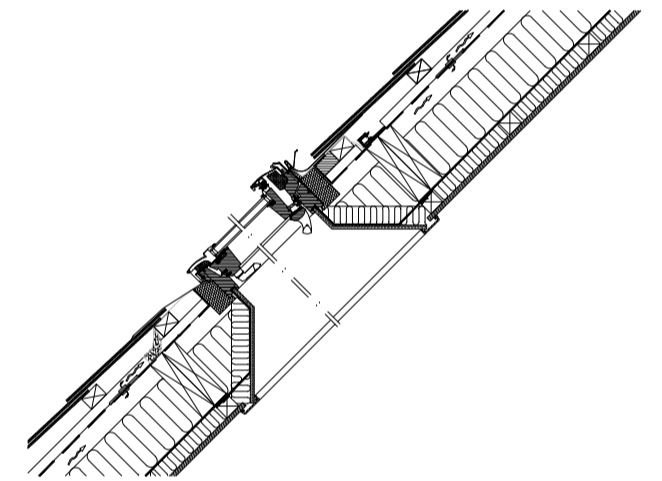


Proposed Conservation Roof Light Section Scale 1:20

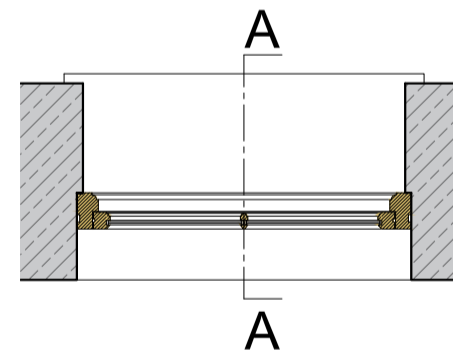


Proposed Casement Window Plan Scale 1:20


Timber Door Details:

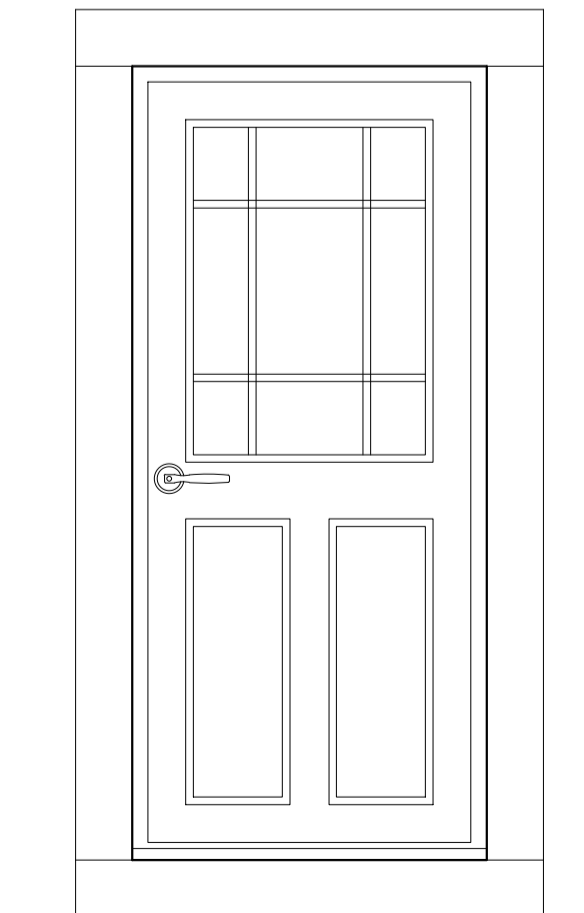

Proposed Timber Door Elevation Scale 1:20

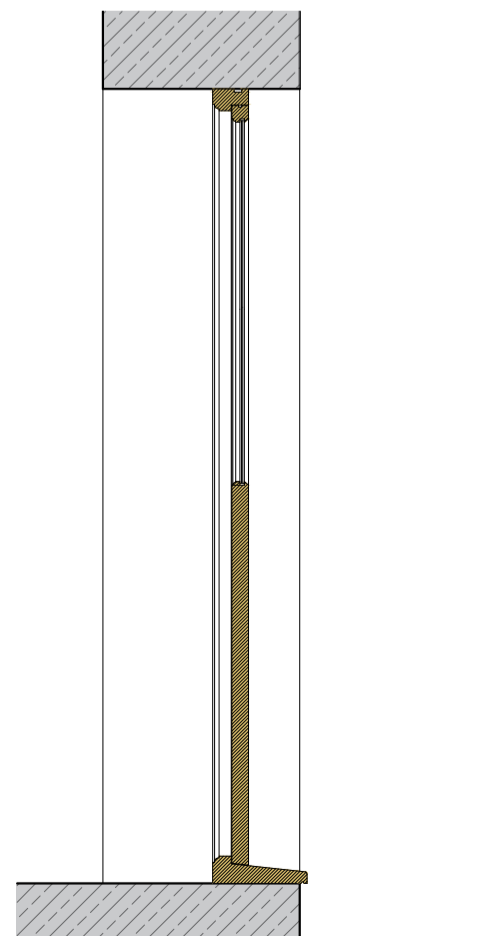

Proposed Timber Door Section A-A Scale 1:20

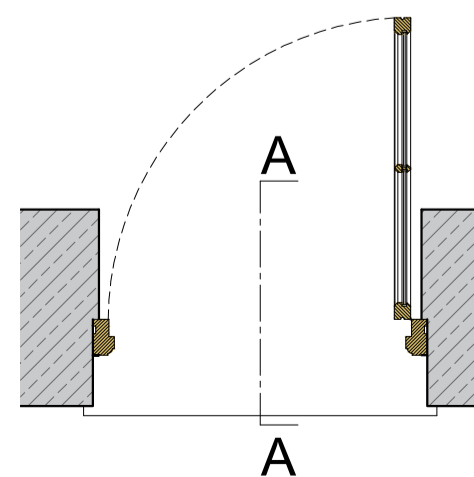

Proposed Timber Door Plan Scale 1:20

Client Taylor and Doody		
Job Title Proposed Alterations to Talbot Hotel Talbot Street Chipping		
Drawing Title Proposed Details		
Scale 1:20 @ A2	Date September 22	Drawn BWT
 SUNDERLAND PEACOCK & ASSOCIATES LTD. HAZELMERE, PIMLICO ROAD, CLITHEROE LANCASHIRE, B87 2AG T 01200 423178 F 01200 427328 E info@sunderlandpeacock.com www.sunderlandpeacock.com		
<div style="border: 2px solid black; padding: 5px; display: inline-block;"> 6521 - DOC3 </div>		