


Berry Lane

CDM Regulations 2015

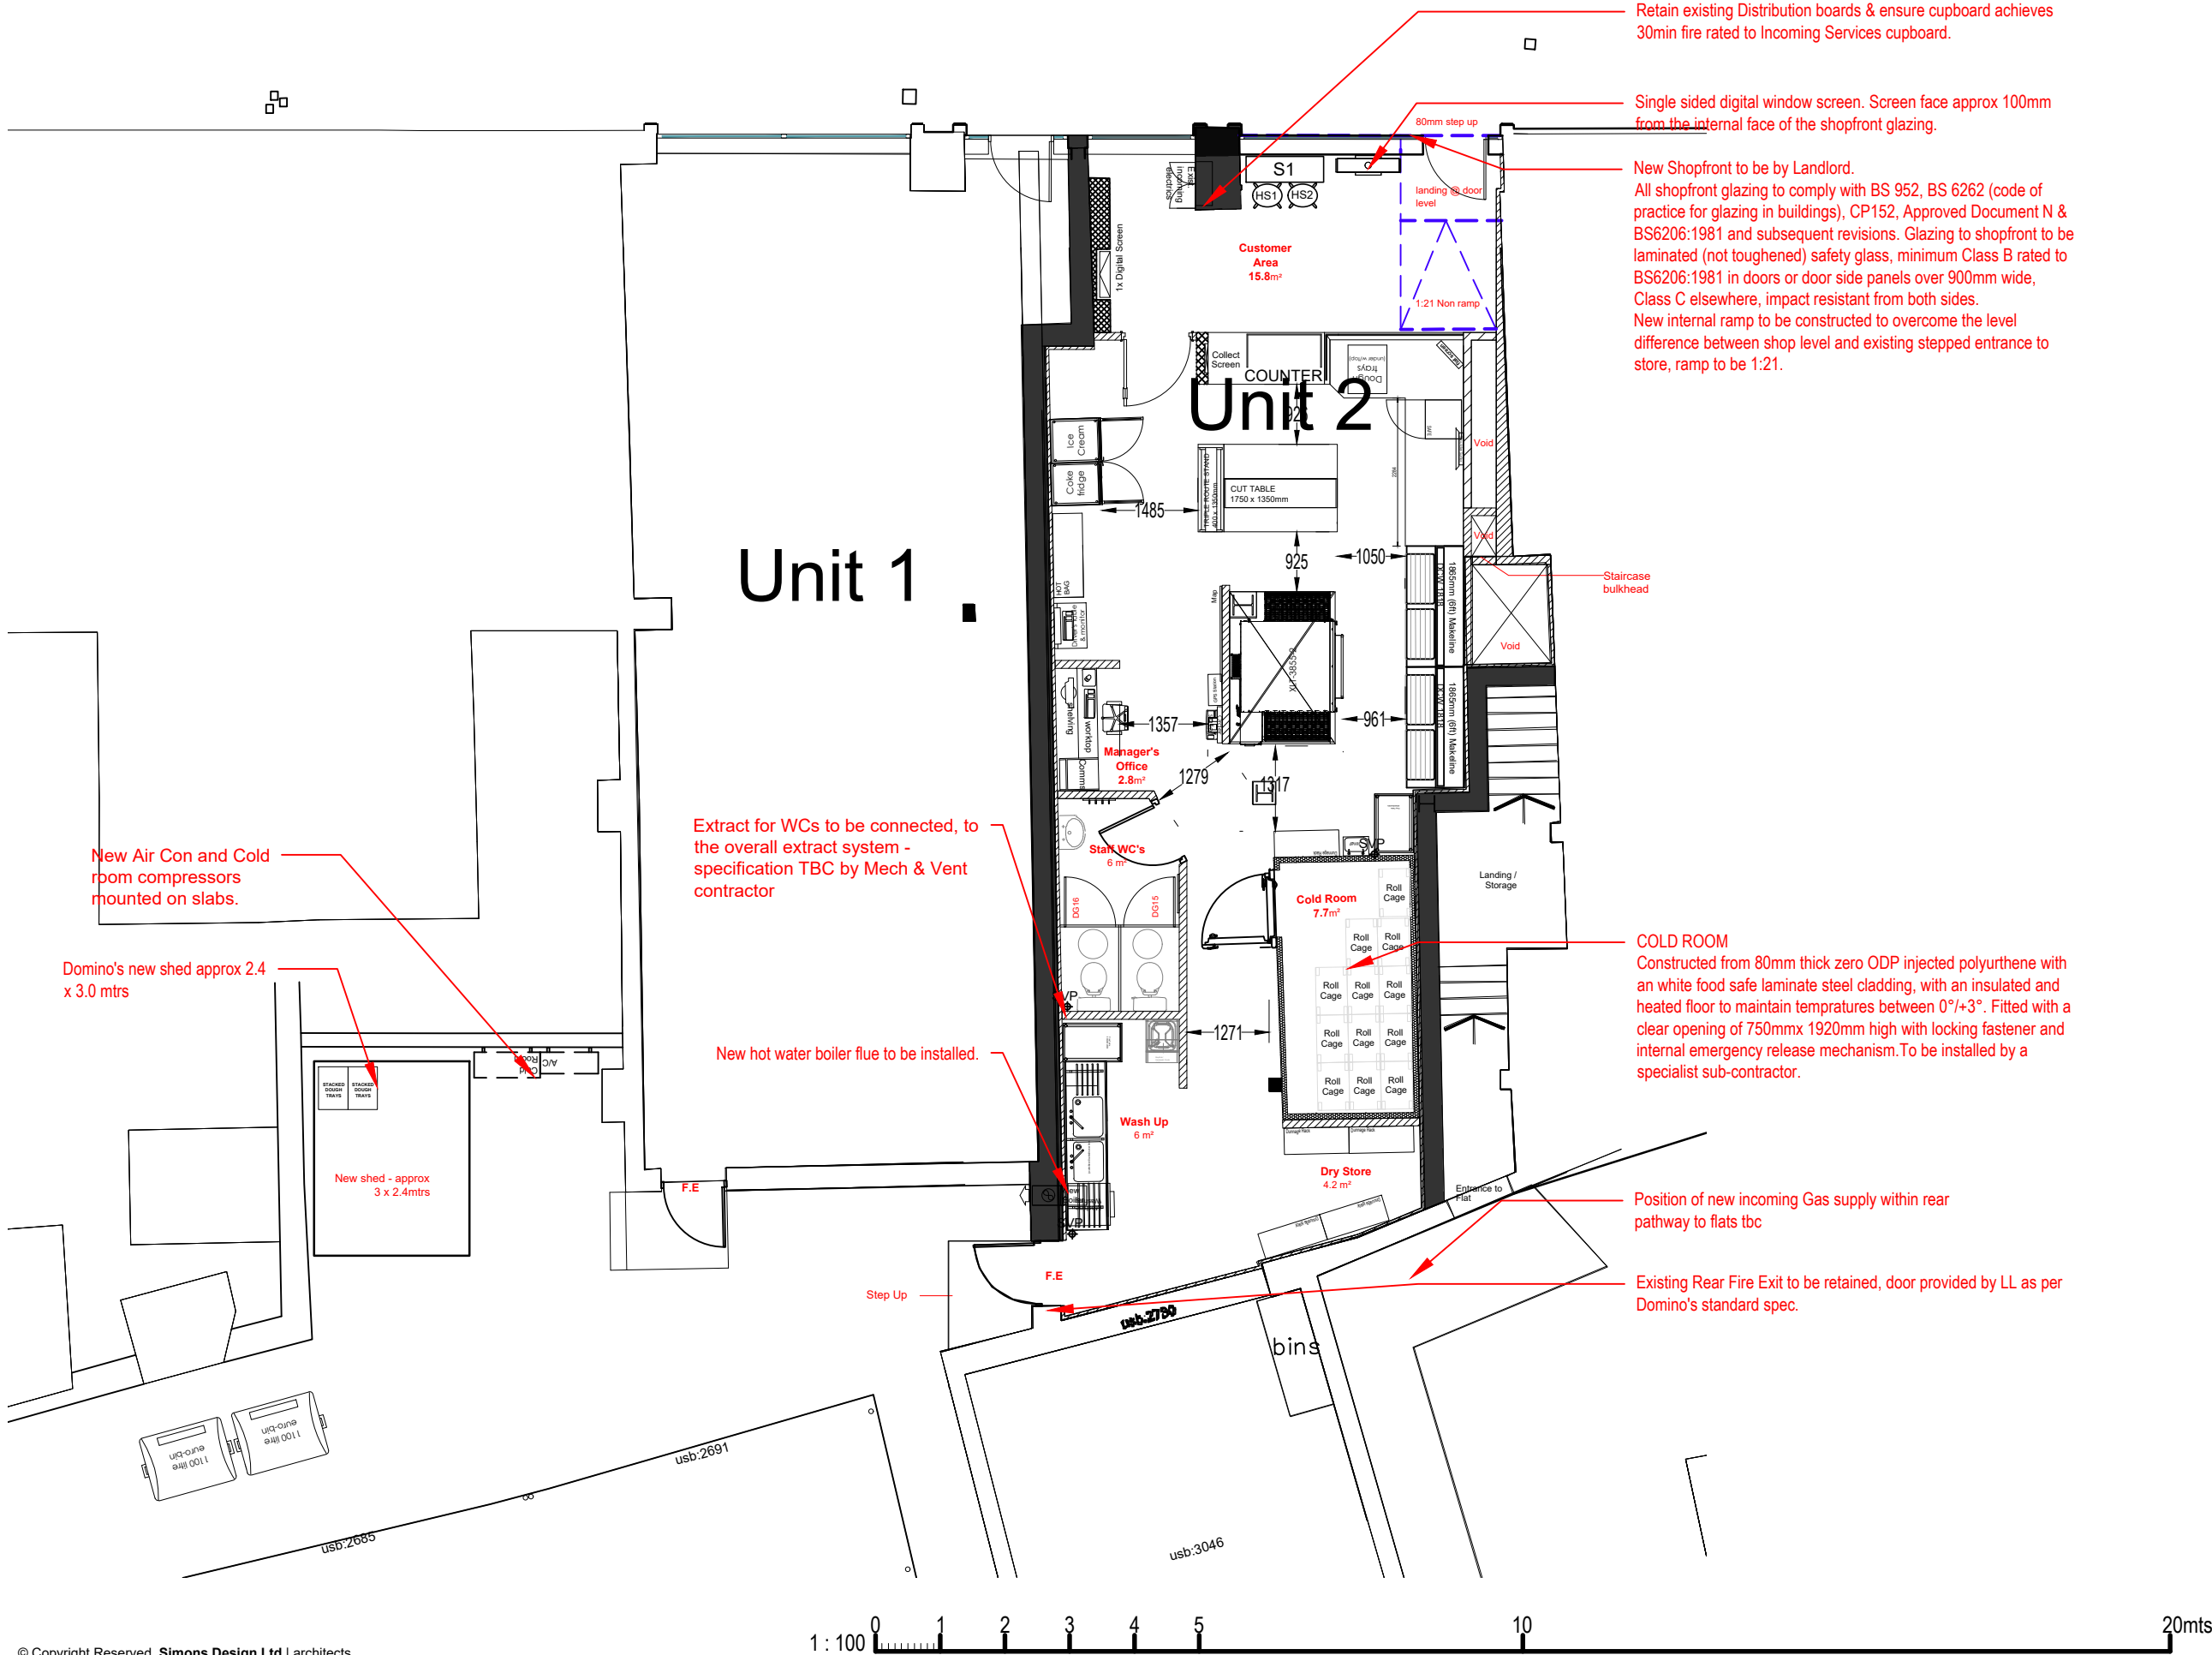

NOTES

- Do not scale from this drawing, except for planning purposes.
- Check all dimensions on site.
- Subject to survey.
- Subject to site inspection.
- Site boundary lines are indicative only.

Rev	Date	By	Description
08	17/04/23	HCH	Dimensions amended
07	11/04/23	HCH	Shopfront amended to LL architects drg
06	11/04/23	LP	Address amended to 53-55 Berry Lane
05	28/03/23	LP	Note added to Digital Poster Window screen
04	28/02/23	LP	Notes for WC vent amended. Bins and shed location amended. New incoming gas supply to rear path noted.
03	29/11/22	JS	Scale bar added
02	17/11/22	JS	Layout revised inline with comments from DPG
01	07/11/22	JS	First Issue

THIS DRAWING AND/OR SPECIFICATION IS THE SOLE PROPERTY AND COPYRIGHT OF DOMINO'S PIZZA AND MAY NOT BE DISCLOSED TO ANY THIRD PARTY OR REPRODUCED WITHOUT THE PRIOR WRITTEN CONSENT OF AN AUTHORISED REPRESENTATIVE OF DOMINO'S PIZZA. NO EQUIPMENT, MACHINERY OR PARTS TO WHICH THIS PLAN, DRAWING OR SPECIFICATION RELATES MAY BE MANUFACTURED TO THE ORDER OF ANY THIRD PARTY WITHOUT THE PRIOR WRITTEN CONSENT OF ANY AUTHORISED REPRESENTATIVE OF DOMINO'S PIZZA.

project

Domino's Ltd Longridge Unit 2, 53-55 Berry Lane Longridge Preston

title

Proposed Ground Floor General Arrangement

drawing status

FEASIBILITY

contract no.	scale
-	1:100 @ A3

client ref.	date
-	07/11/2022

drawn by	project lead
JS	JS

drawing number	revision
10080-SD-00-00-P-A-00110 originator-zone-level-type-role-sheet number	08

SIMONS DESIGN
A CARPENTER INVESTMENTS GROUP COMPANY

Simons Design Ltd
architects
Newland House, The Point, Weaver Road, Lincoln, Lincolnshire, LN6 3ON
T: +44 (0) 1522 815 114
E: info@simons-design.co.uk
www.simons-design.co.uk