
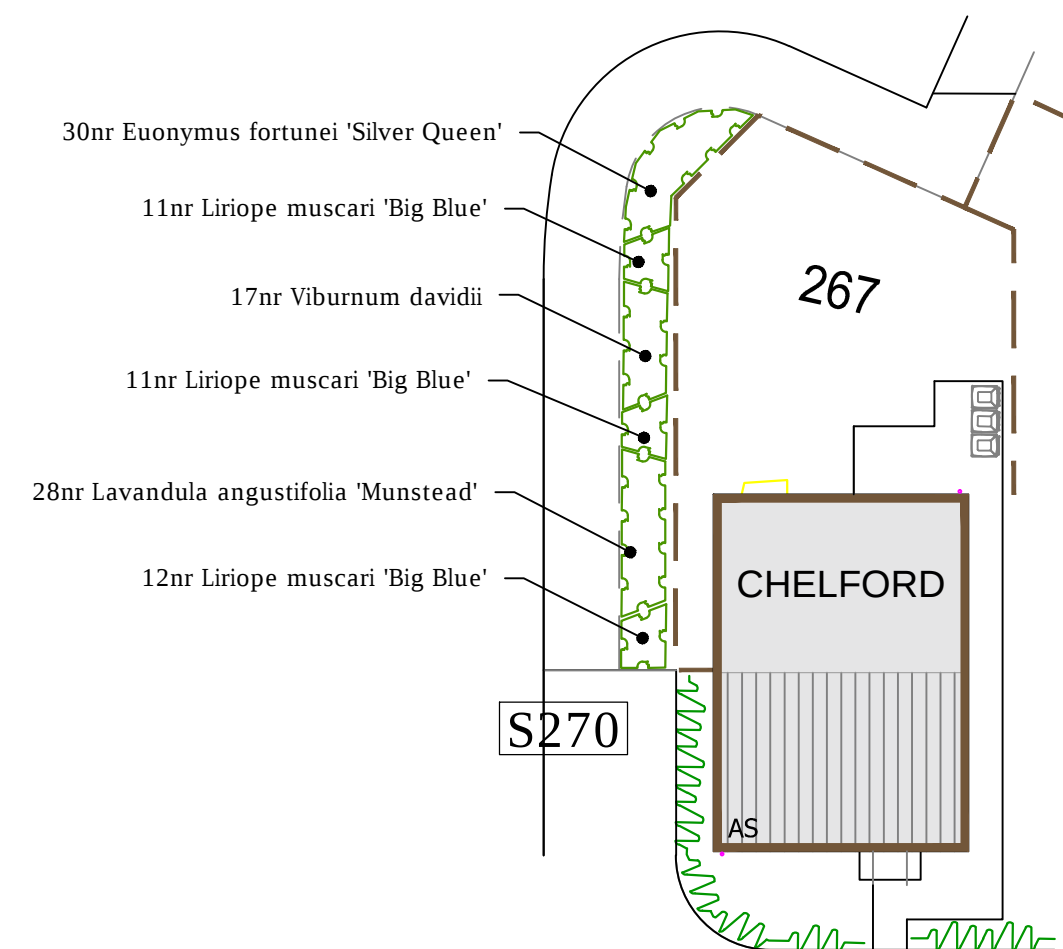
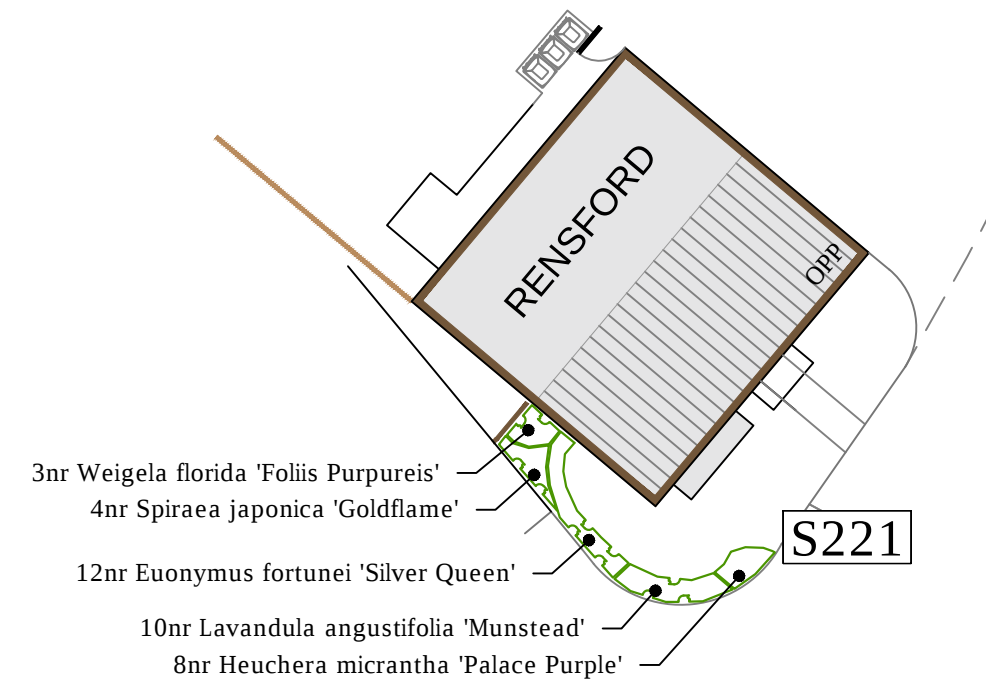
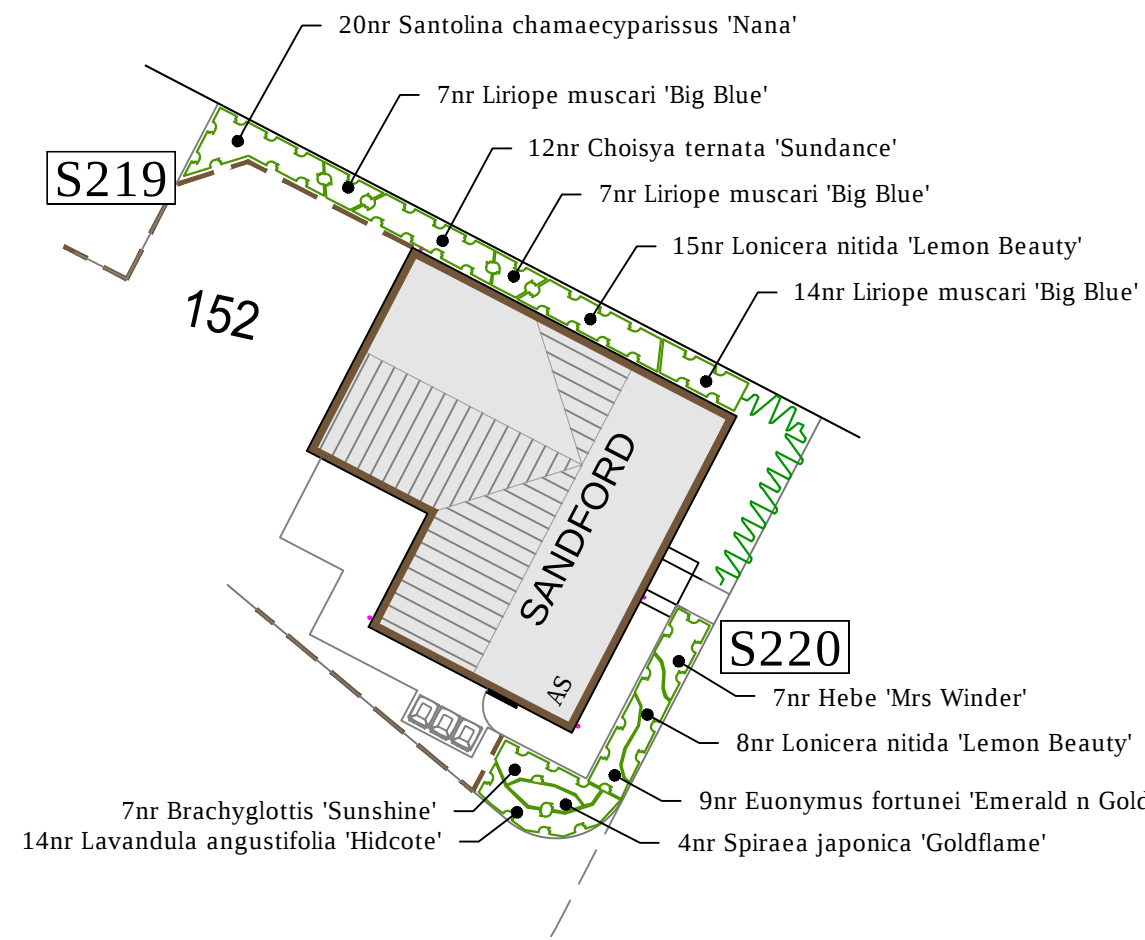
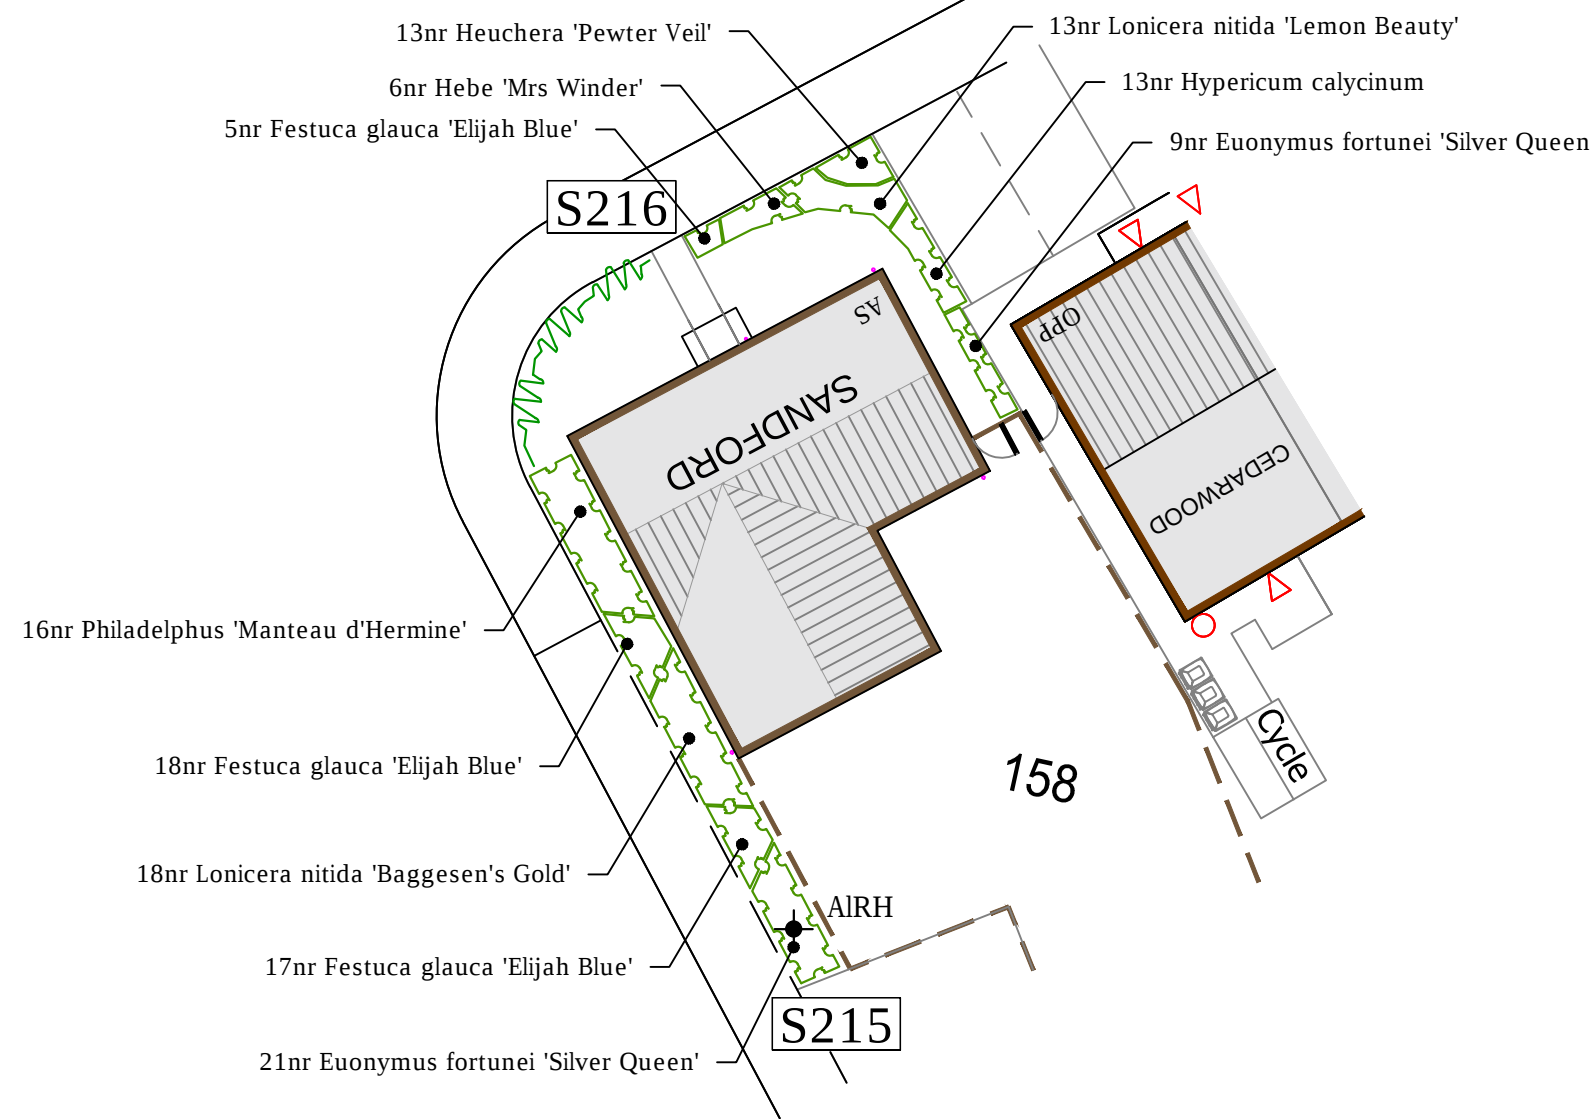


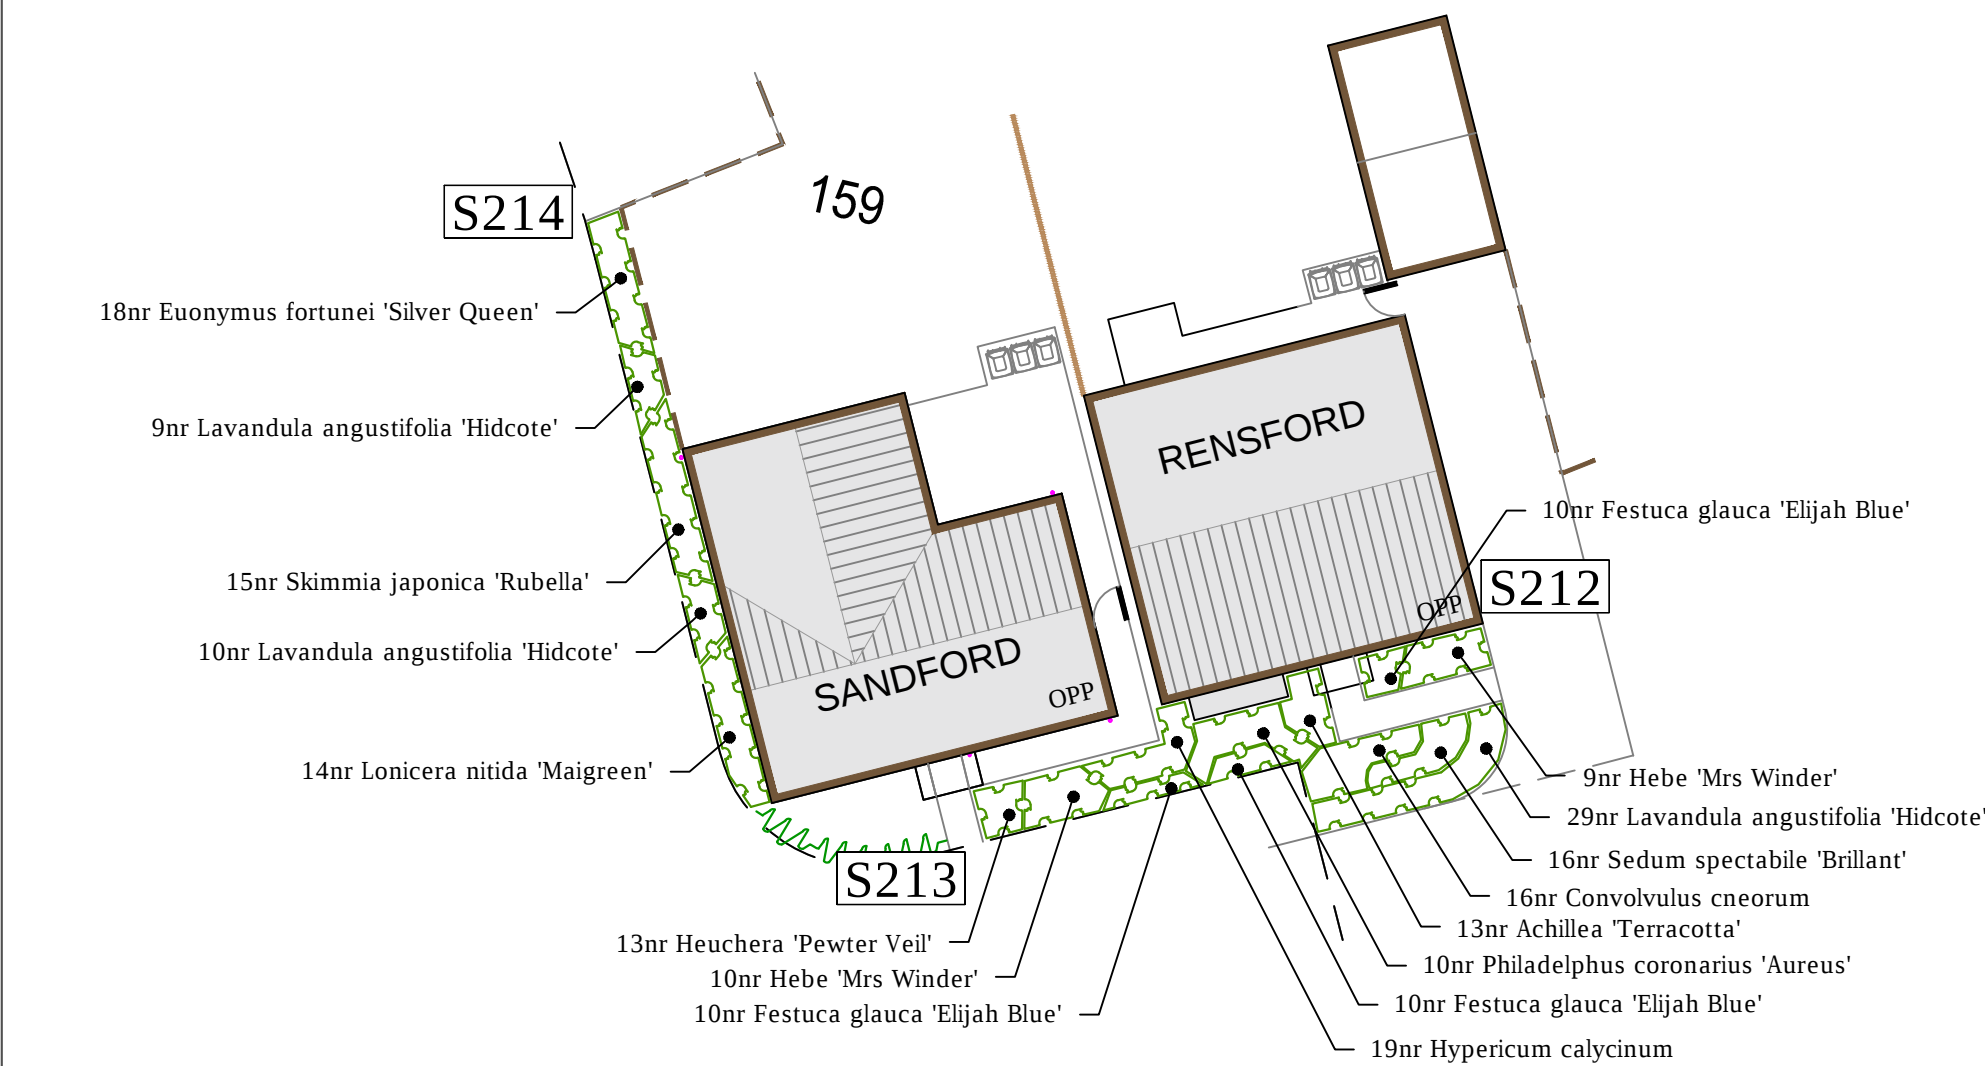

Sue Farmer BA MALD MLI
Landscape Architect

fdalandscape

Westleigh Hall
Wakefield Road
Denby Dale
Huddersfield HD8 8QJ
telephone 01484 861611
fax 01484 861616
isdn 01484 866900
email info@fdalandscape.co.uk
www.fdalandscape.co.uk

client

Kier Living

project

Residential Development

PRESTON ROAD,
LONGRIDGE

REPLAN - Plots 150-222, 251-268

drawing title

LANDSCAPE DETAILS
Shrub Beds: S212 - S270

scale

1:200
@A1

date

Jan 23

drwn by

SF

drawing no

R/2012/23