


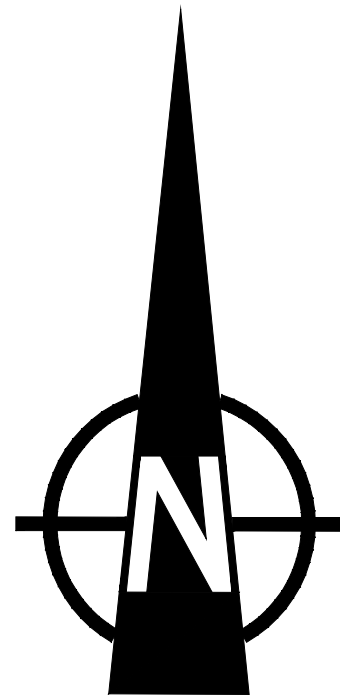

CURRENT
TILIA HOMES
DEVELOPMENT

Notes

83.60 Preliminary floor levels.
Subject to detailed design.

A	PHASE 3 UPDATED	BP	15.12.22
Rev	Revision	By	Date



Alston Grange
Preston Road
Longridge

Phase 3
Preliminary Floor Levels

LeesRoxburgh
Consulting Engineers
The Genesis Centre
Science Park South
Birchwood
Warrington
WA3 7BH

01925 812898
office@leesroxburgh.co.uk
www.leesroxburgh.co.uk

Job No.	Drawing No.	Revision.
6196	01-13	A

Scale: 1:500 @ A3	Date: Dec 2022	
Drawn By	Designed By	Checked By

RD	JEL	-
----	-----	---