



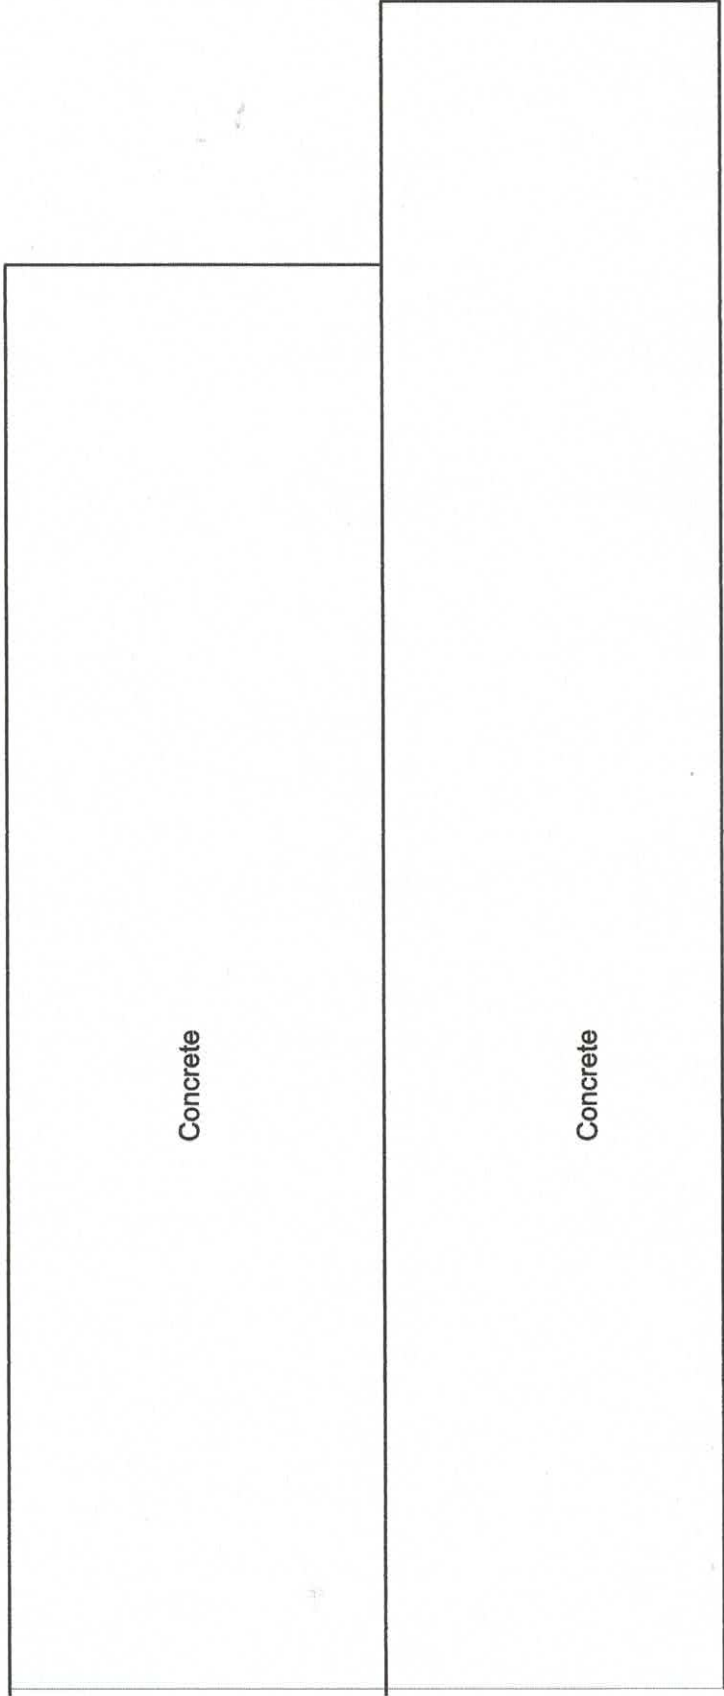

Existing

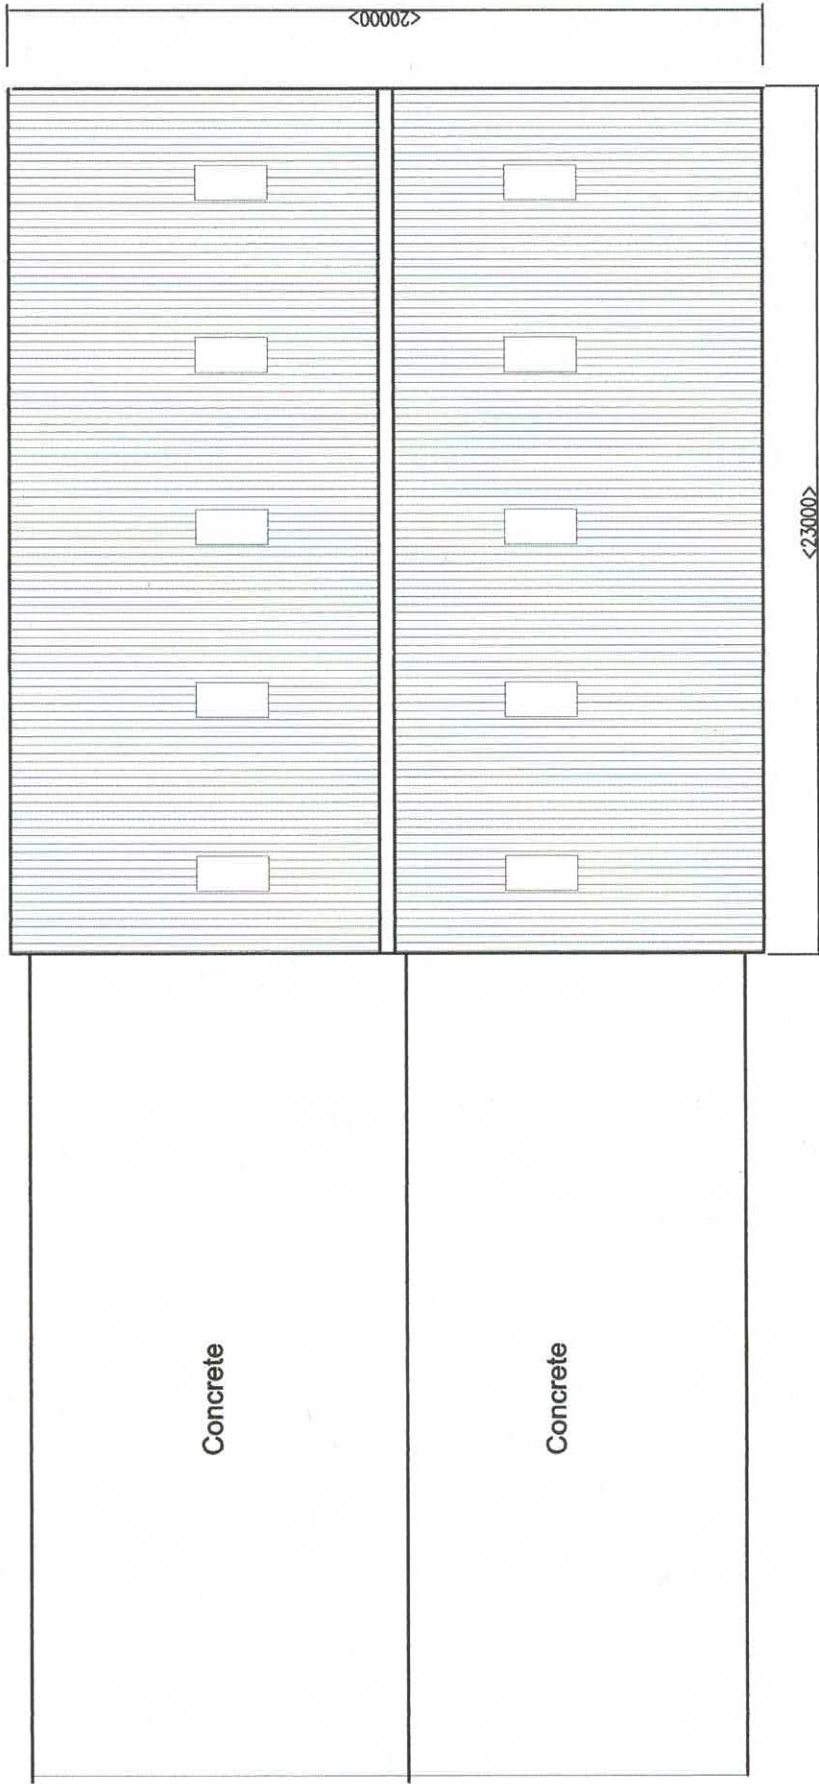

Proposed

Plan View
Scale 1:200 @ A3