


Scale drawing of front and rear


10 Talbot Street  
Chipping PR3 2QE

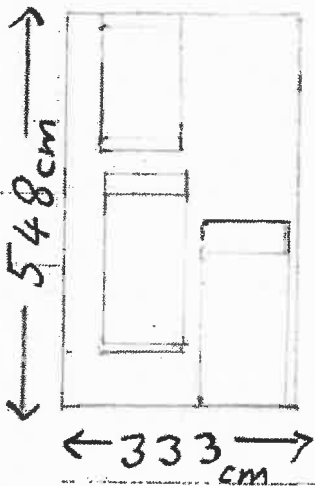

FRONT  
FACIA



REAR  
FACIA

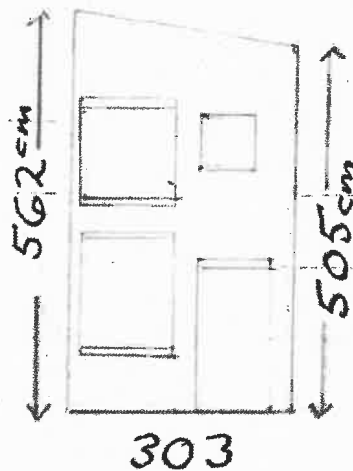

Scale 1:100




REAR VIEW

10 TALBOT ST

PR3 2QE

31202210714

2/9/2022

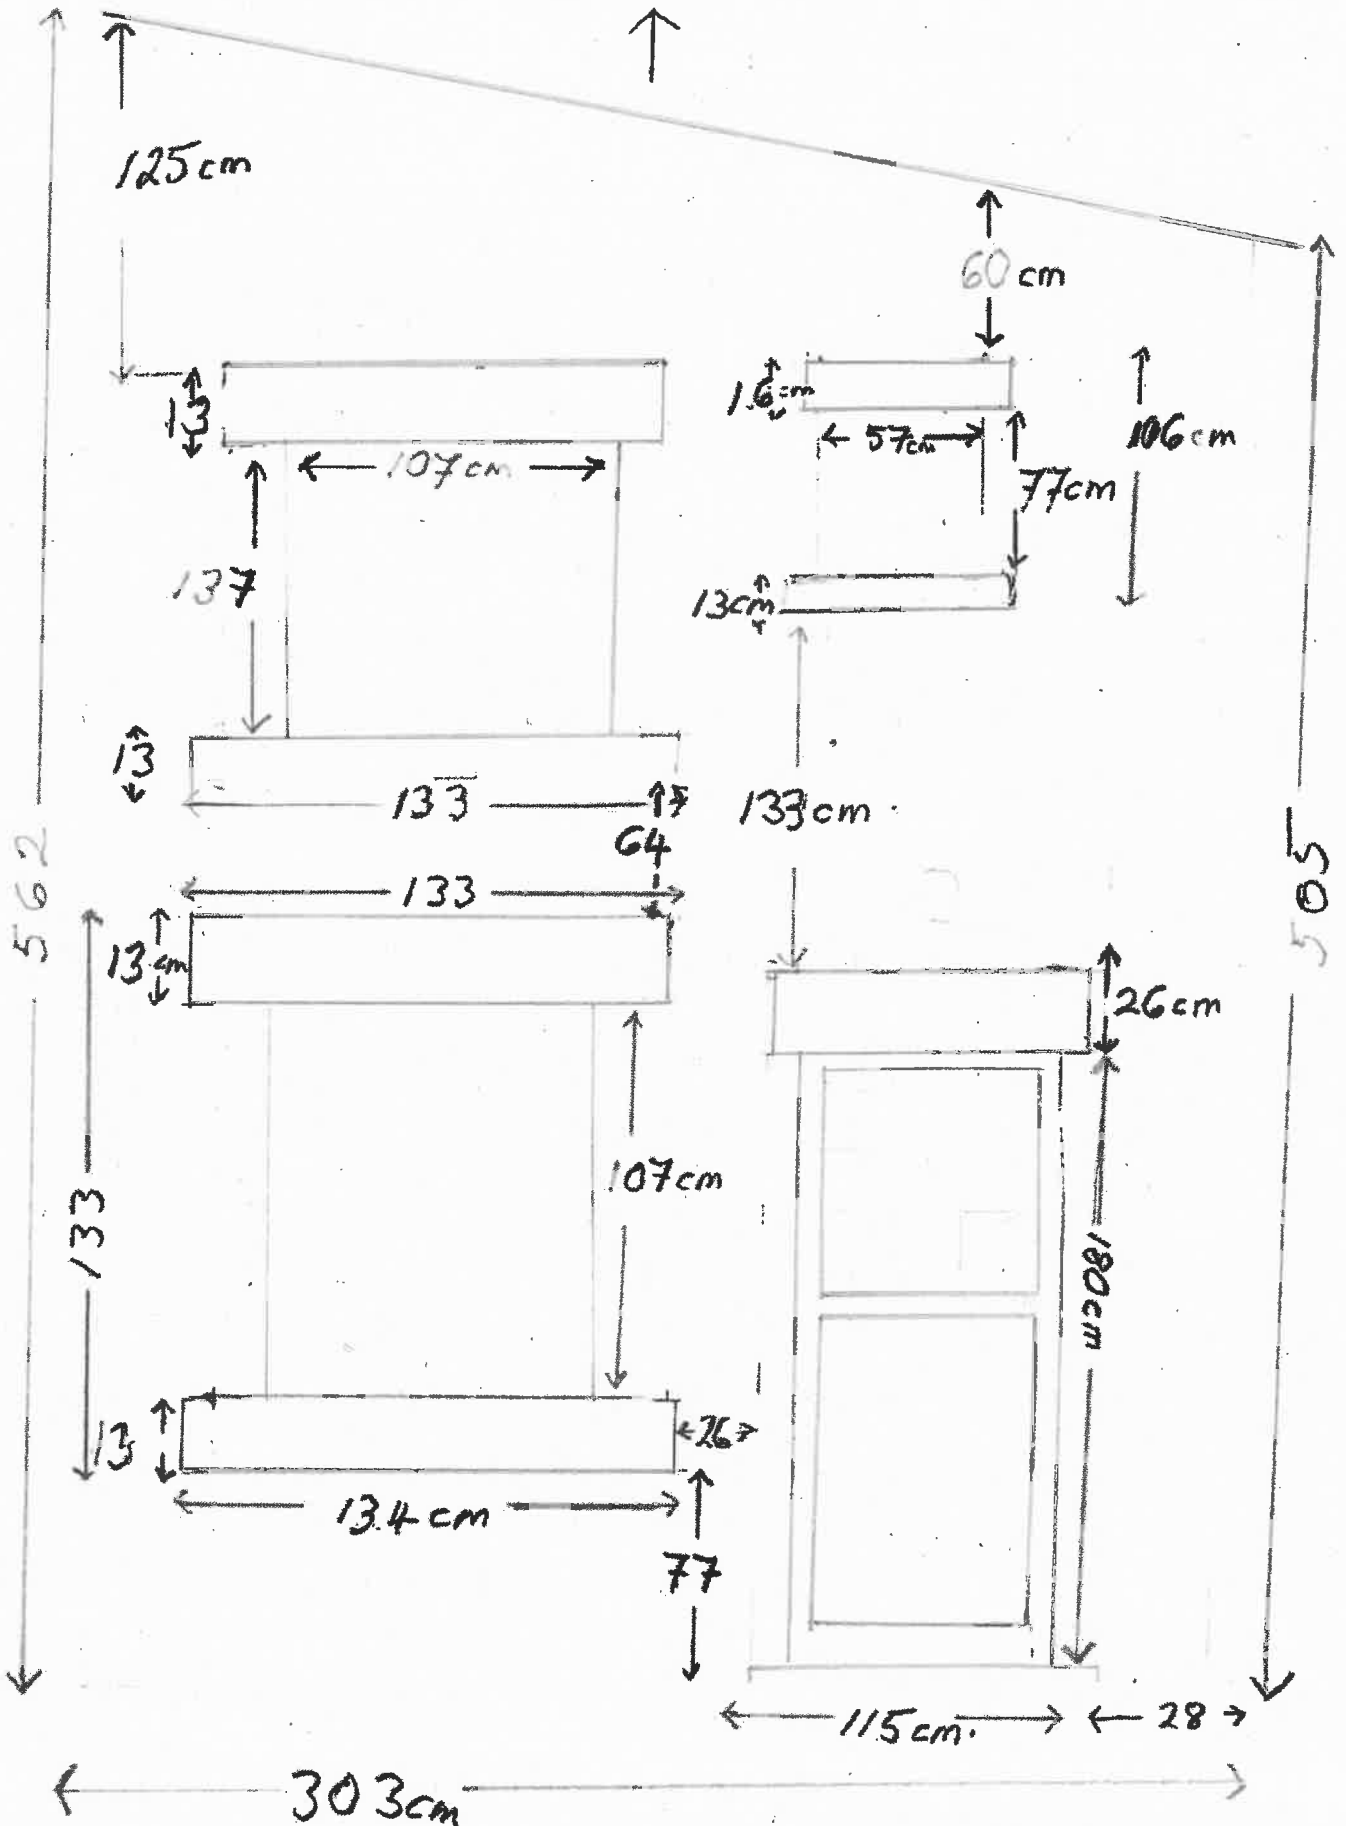

FRONT VIEW  
10 TALBOT ST  
PR3 2QE

3120221 0714  
21912022

