

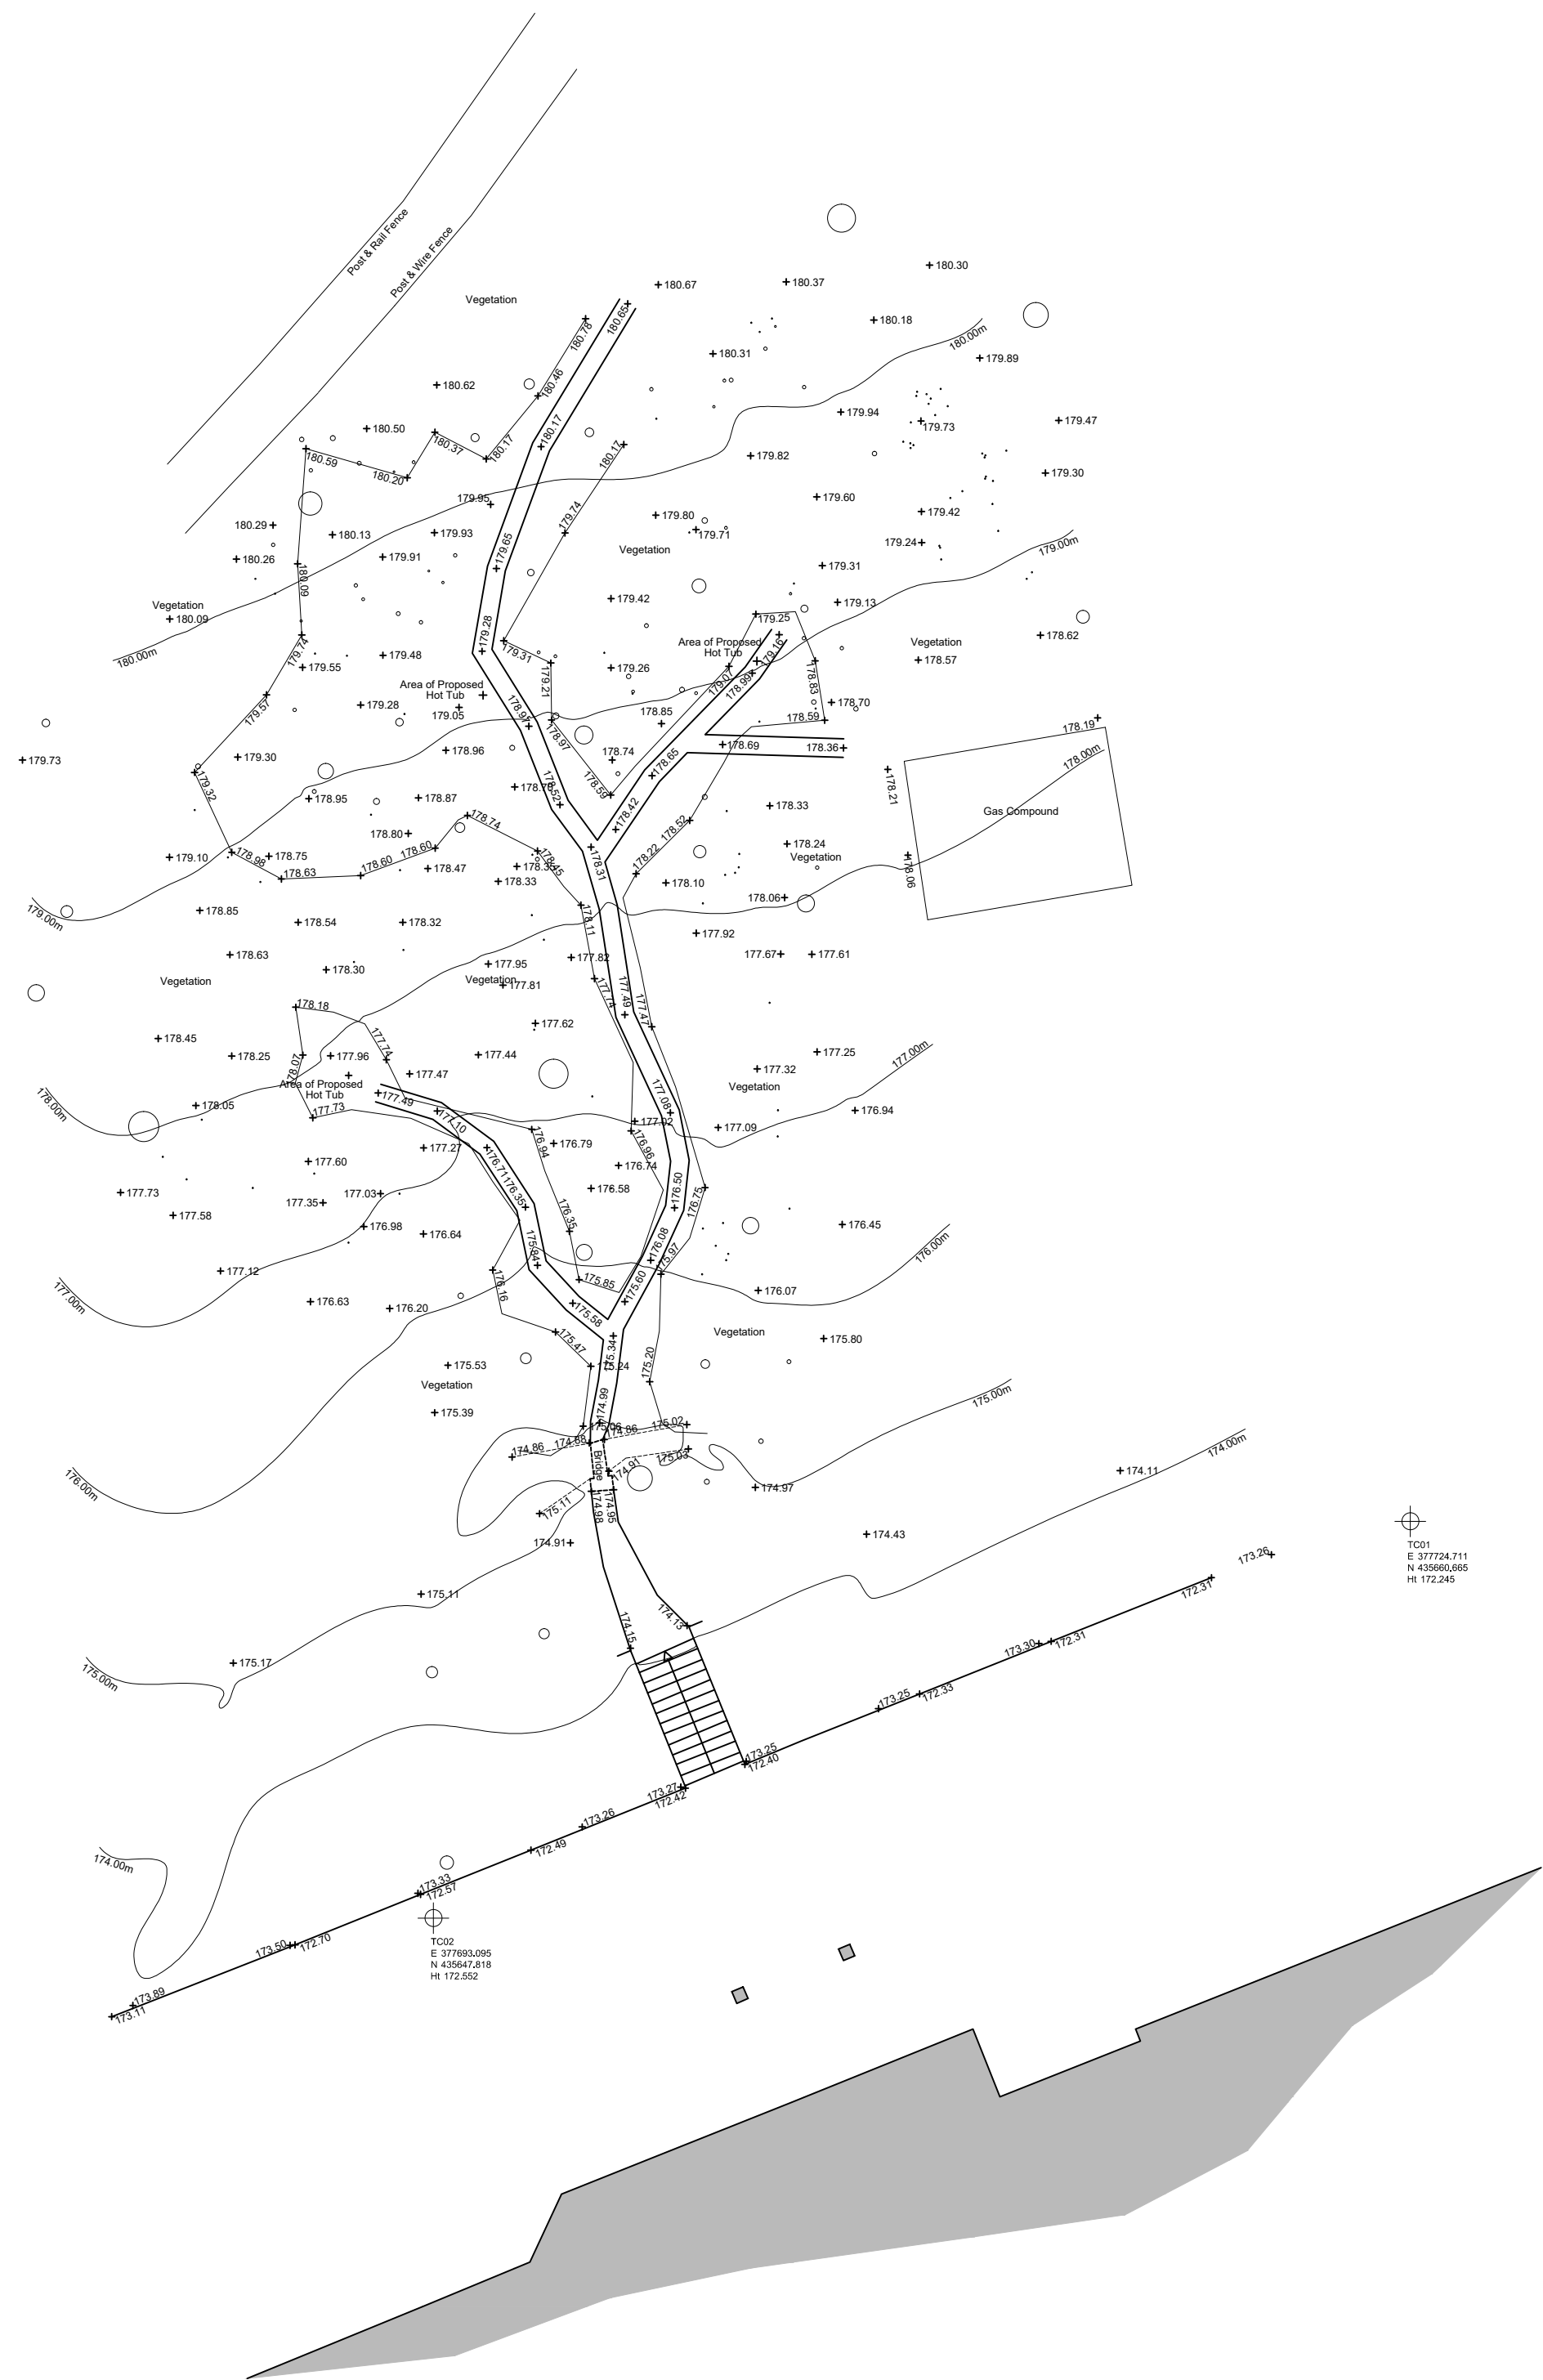
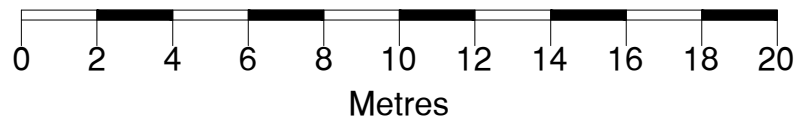


Notes

All Dimensions to be checked on site. Walls shown on plans are not to be assumed to be solid & should be checked for thickness, construction, load bearing capacity & stability.

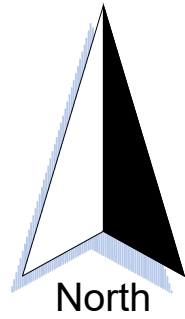

Rev.0	Description.	Issued
-------	--------------	--------

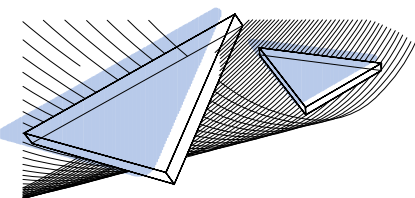

TriCAD
Solutions Ltd.
BUILDING & LAND SURVEYORS

2 Berkshire Close | Wilpshire | Blackburn | Lancashire | BB1 9NG
tel 01254 614055 fax 01254 209754 e-mail sales@tricadsolutions.co.uk

Site Address
The Higher Trapp Country House Hotel
Simonstone
BB12 7QW
Project Description
Site Survey

Drawing Title
Existing Site Layout

Scale 1:200@A1	Date 18/10/2022	Drawn By MW
Drawing Number TRI-3903-01		