

NOTES

This drawing is the property of Equilibrium Architects and copyright is reserved by them. This drawing is not to be copied or disclosed by or to any unauthorised persons without the prior written consent of Equilibrium Architects.

Do not scale from this drawing.

All dimensions are to be checked on site prior to construction, manufacture of any components and ordering of materials and equipment.

Any discrepancies are to be reported to the architect for clarification.

All materials and workmanship to be in accordance with the current British Standards and codes of practice.





This drawing is to be read in conjunction with all relevant Architectural, Structural Engineers, Mechanical Engineers, Electrical Engineers and Specialists drawings and specifications.

As with all construction projects the CDM 2015 regulations apply and the work on this project may require both the issue of a notification to the HSE (because of the durationof the works on site) and the client may also need to appoint a Principal Designer because there may be more than one contractor working on site.

The Principal Designer will be able to coorinate the pre-construction information and also ensure that all duty holders under CDM comply with their relevant duties.

The building owner is to serve a Party Wall Act Notice as applicable to adjoining property owners as outlined in TheParty Wall Act 1996

The Building Contactor is to verify the thickness of the party walls prior to commencement of the proposed works.

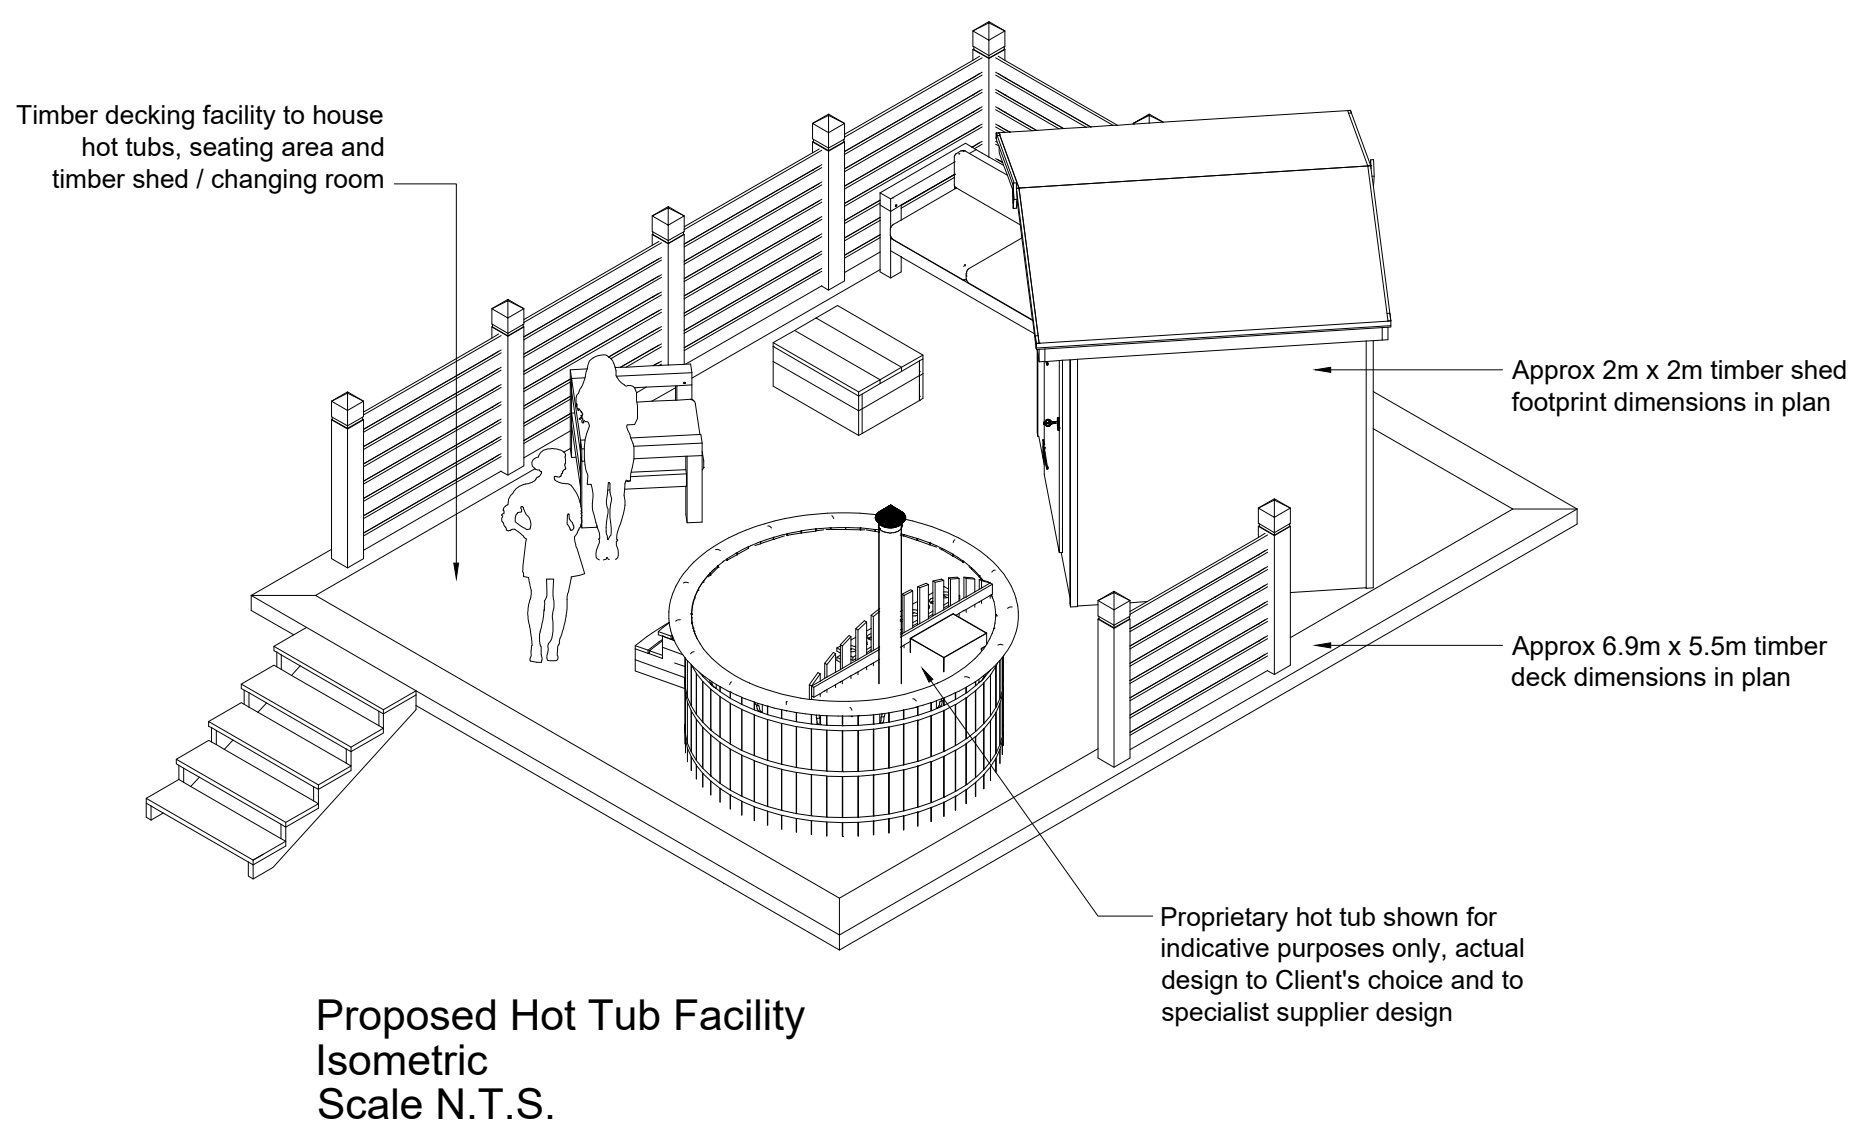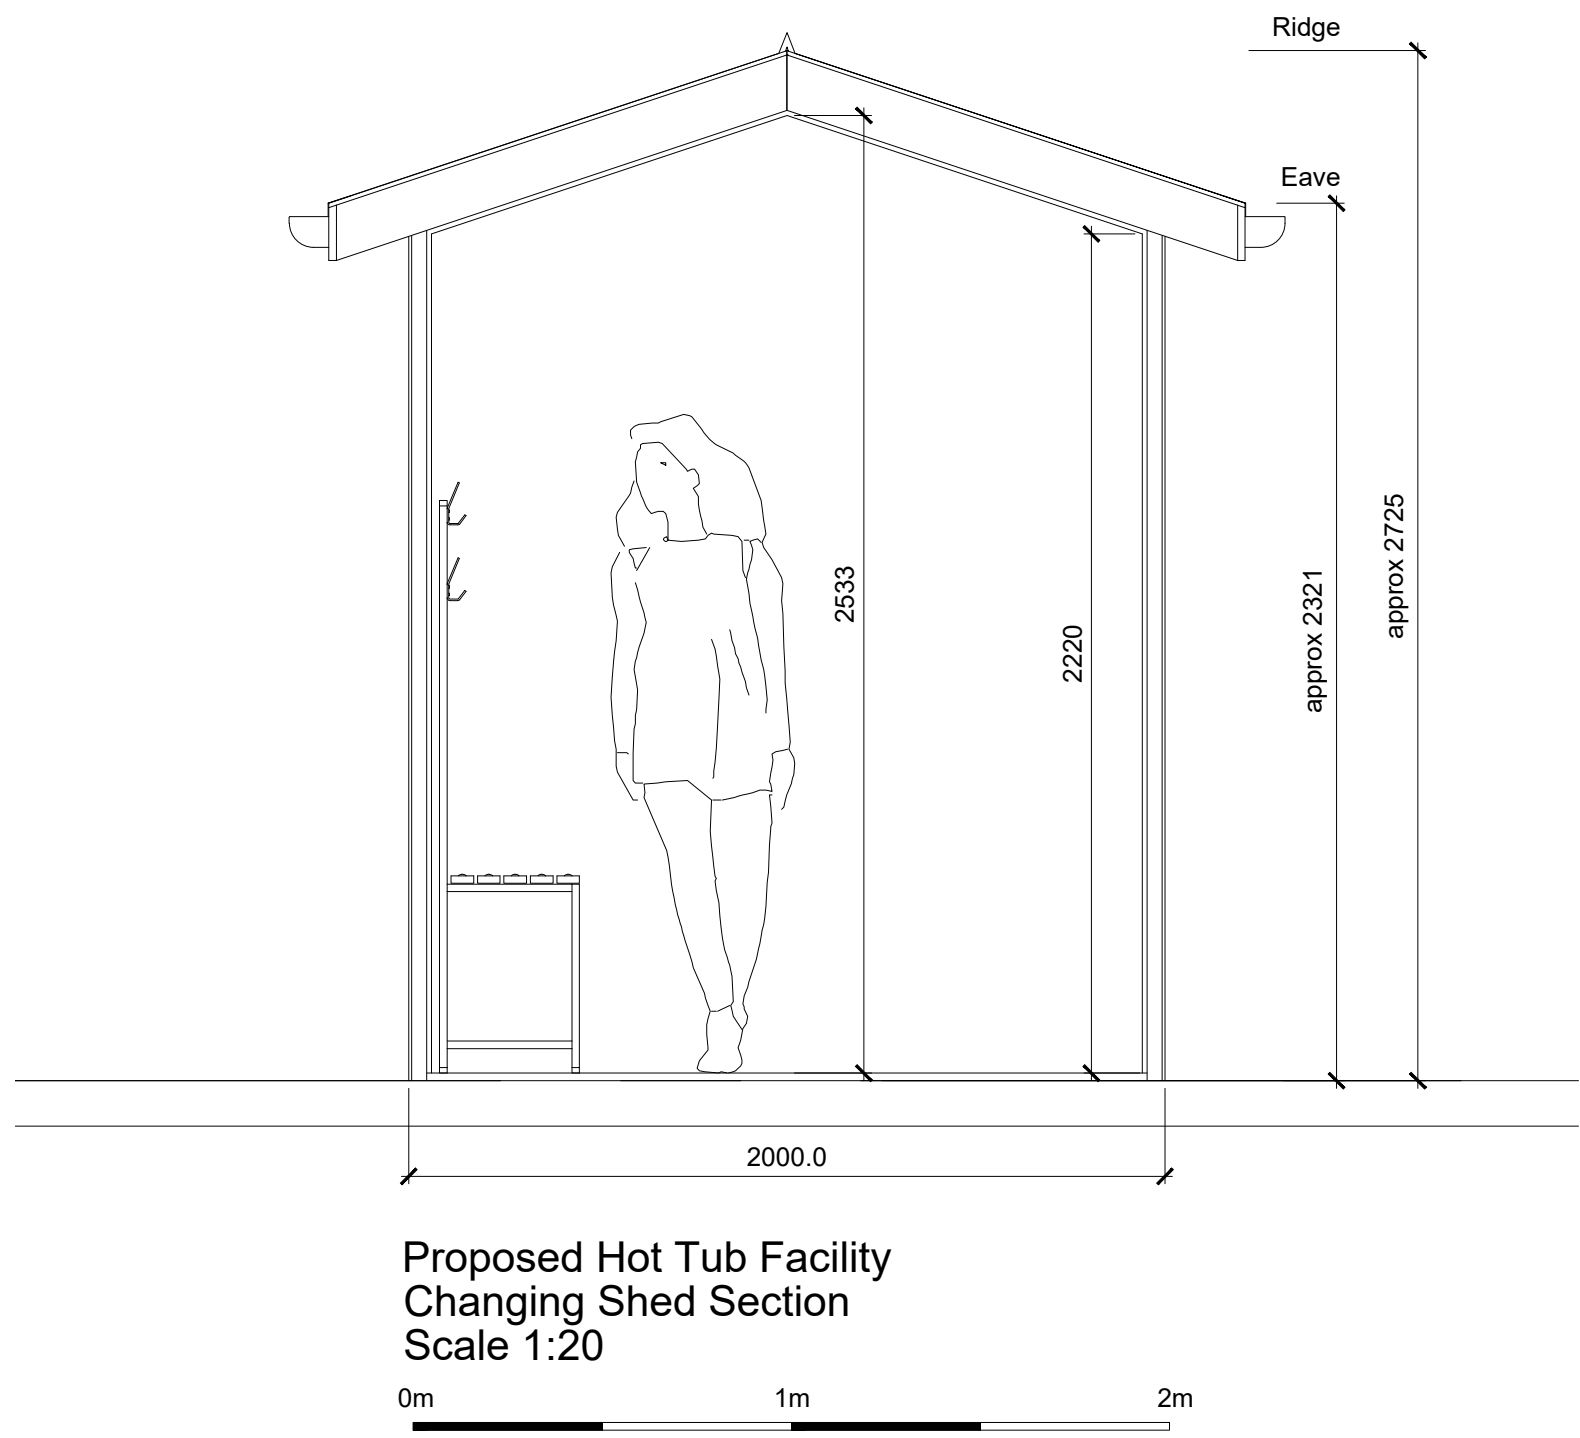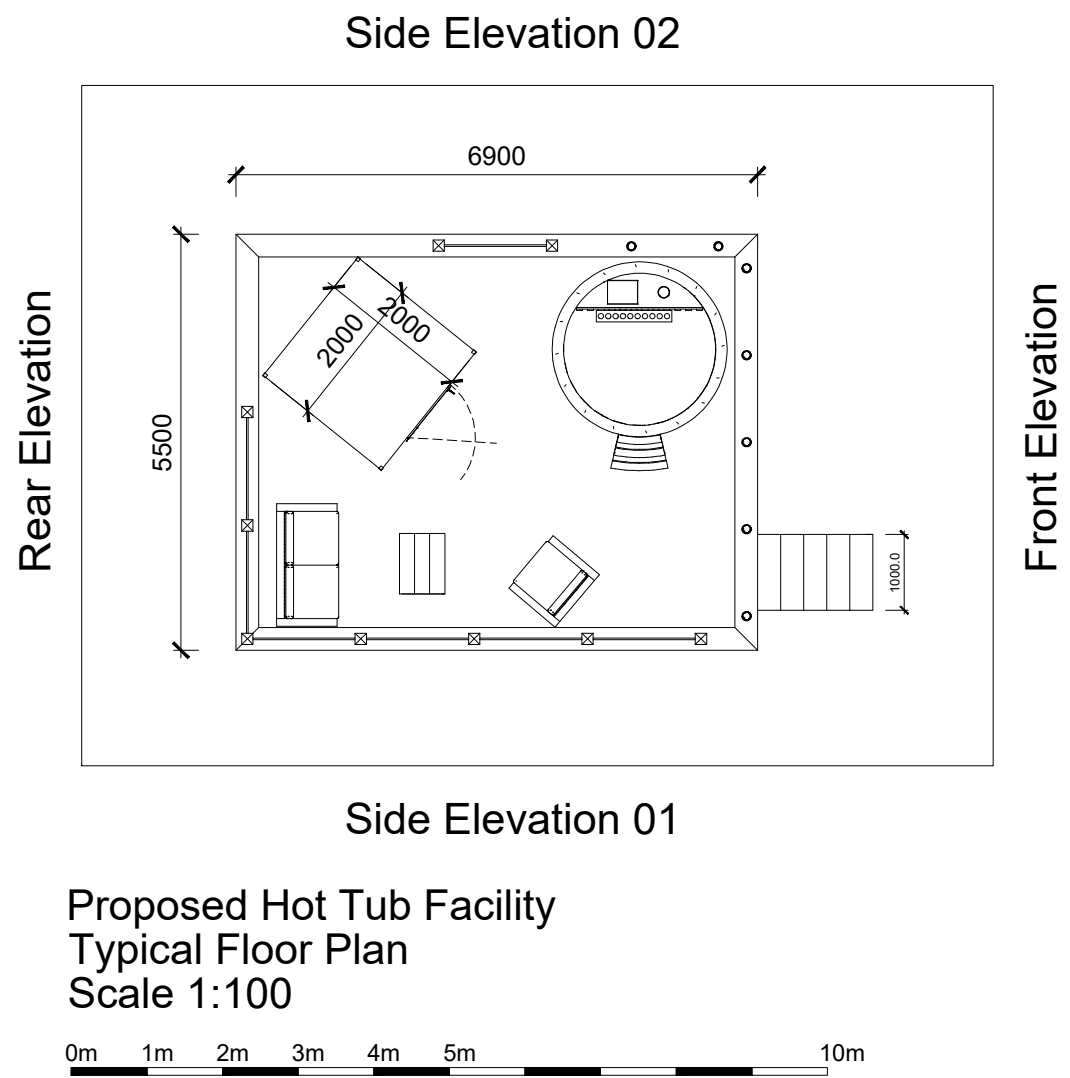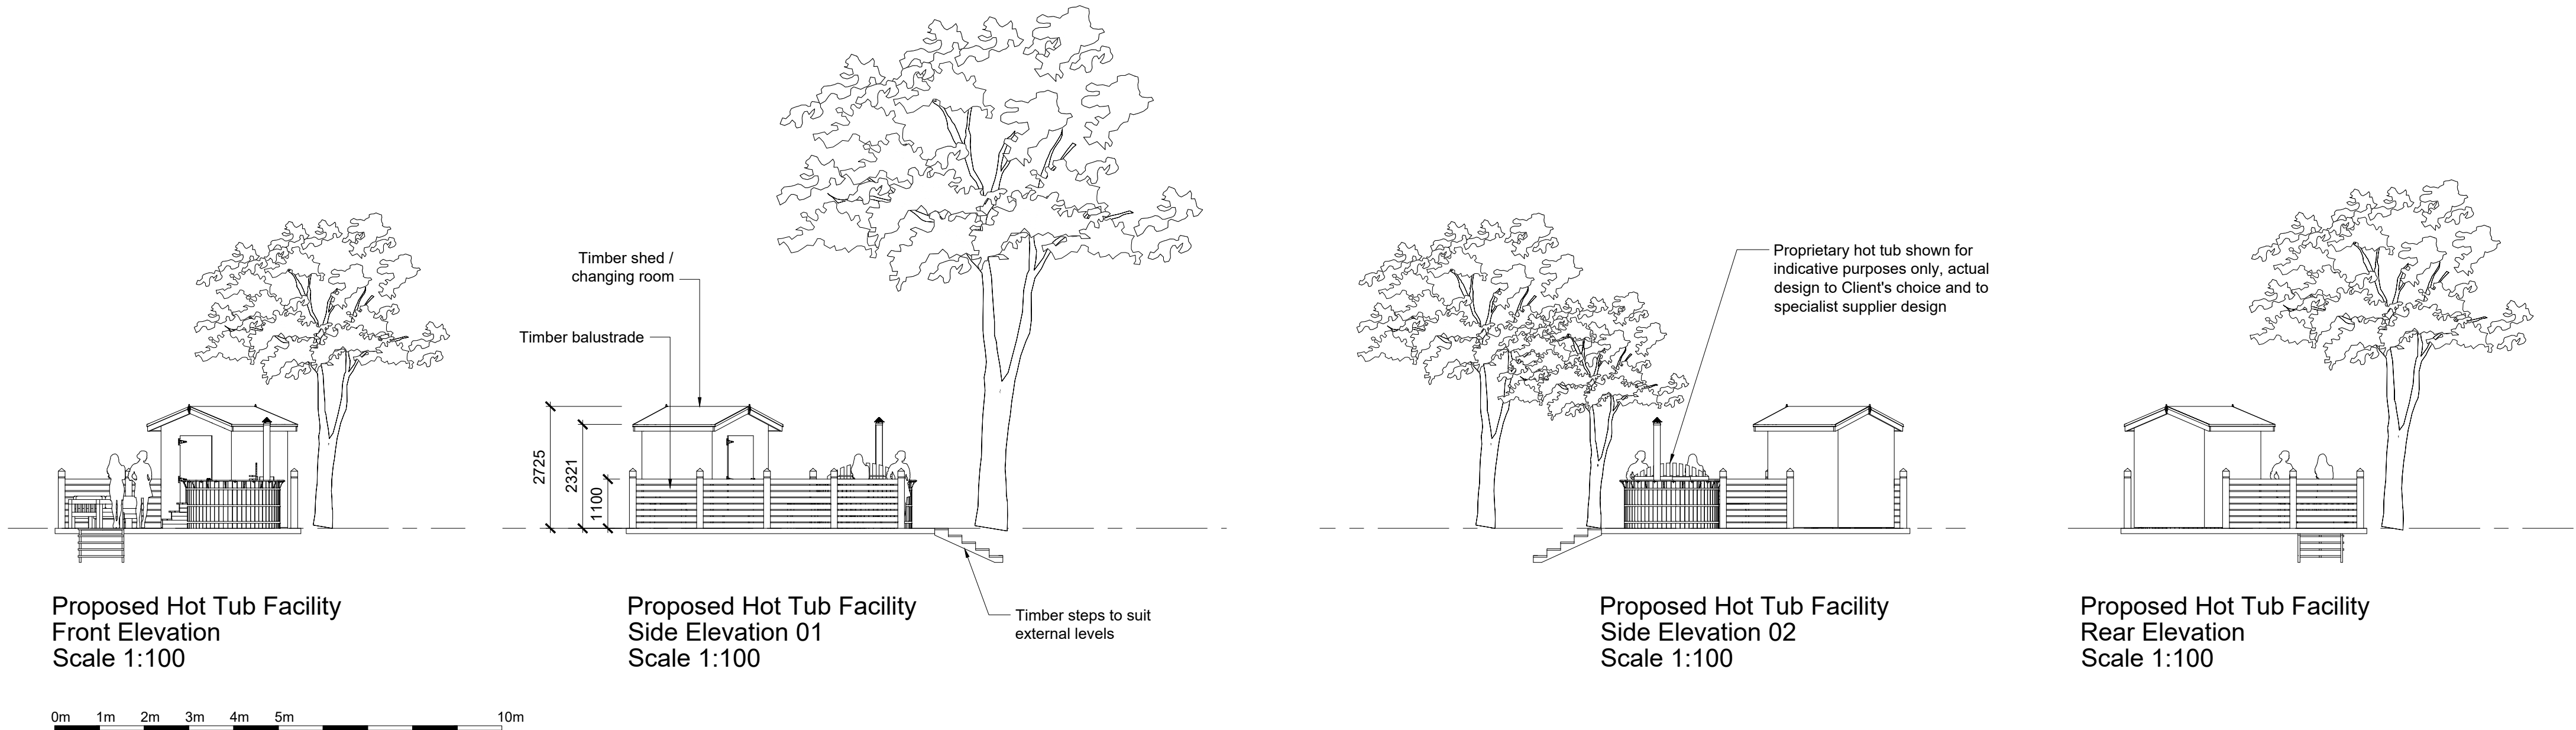

Note:

All dimensions are approximative
subjected to detail design by
specialist contractor

Drawing Status:	PLANNING		
REV	DESCRIPTION	CHECK	DATE
CLIENT			
Jonathan Butterworth			
PROJECT			
The Higher Trapp Country House Hotel, Simonstone, BB12 7QW. Outdoor Hot Tubs			
DRAWING			
Proposed Hot Tub Facility Details			
SCALE	DATE	DRAWN	CHECKED
1:100 @A1	Oct 2022	PB	
DRAWING NO.	CAD REFERENCE NO.	REVISION	
C-0533-21			

equilibrium

ARCHITECTS

Bank Chambers, 2A Bank Street, Bury, BL9 0DL T : 0161 797 2077 F : 0161 797 2088
info@equilibriumarchitects.co.uk www.equilibriumarchitects.co.uk