



0 2m 4m 6m

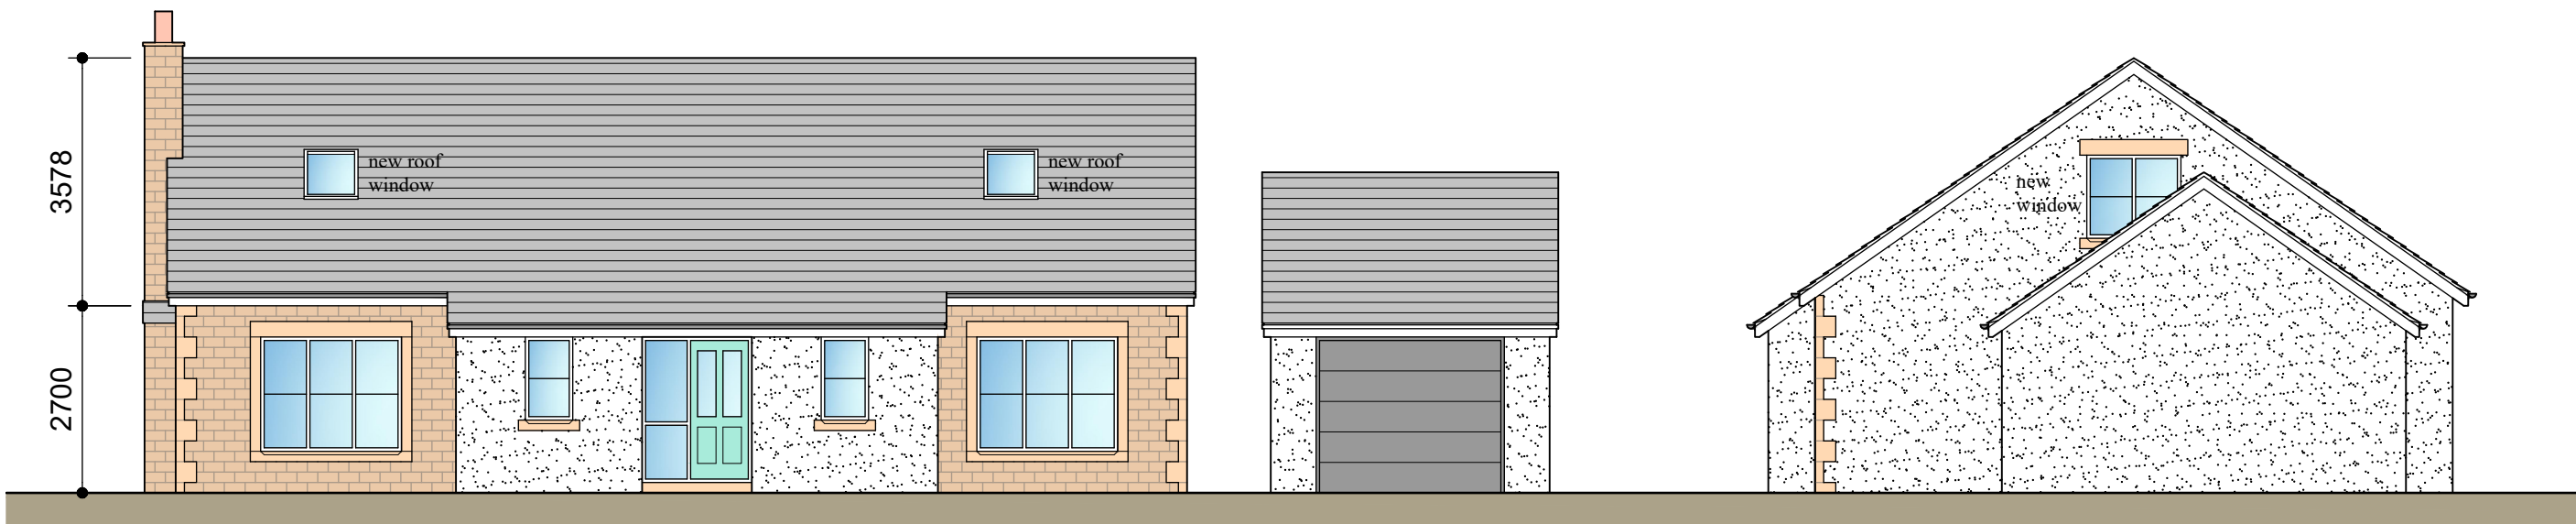

Front Elevation

Side Elevation

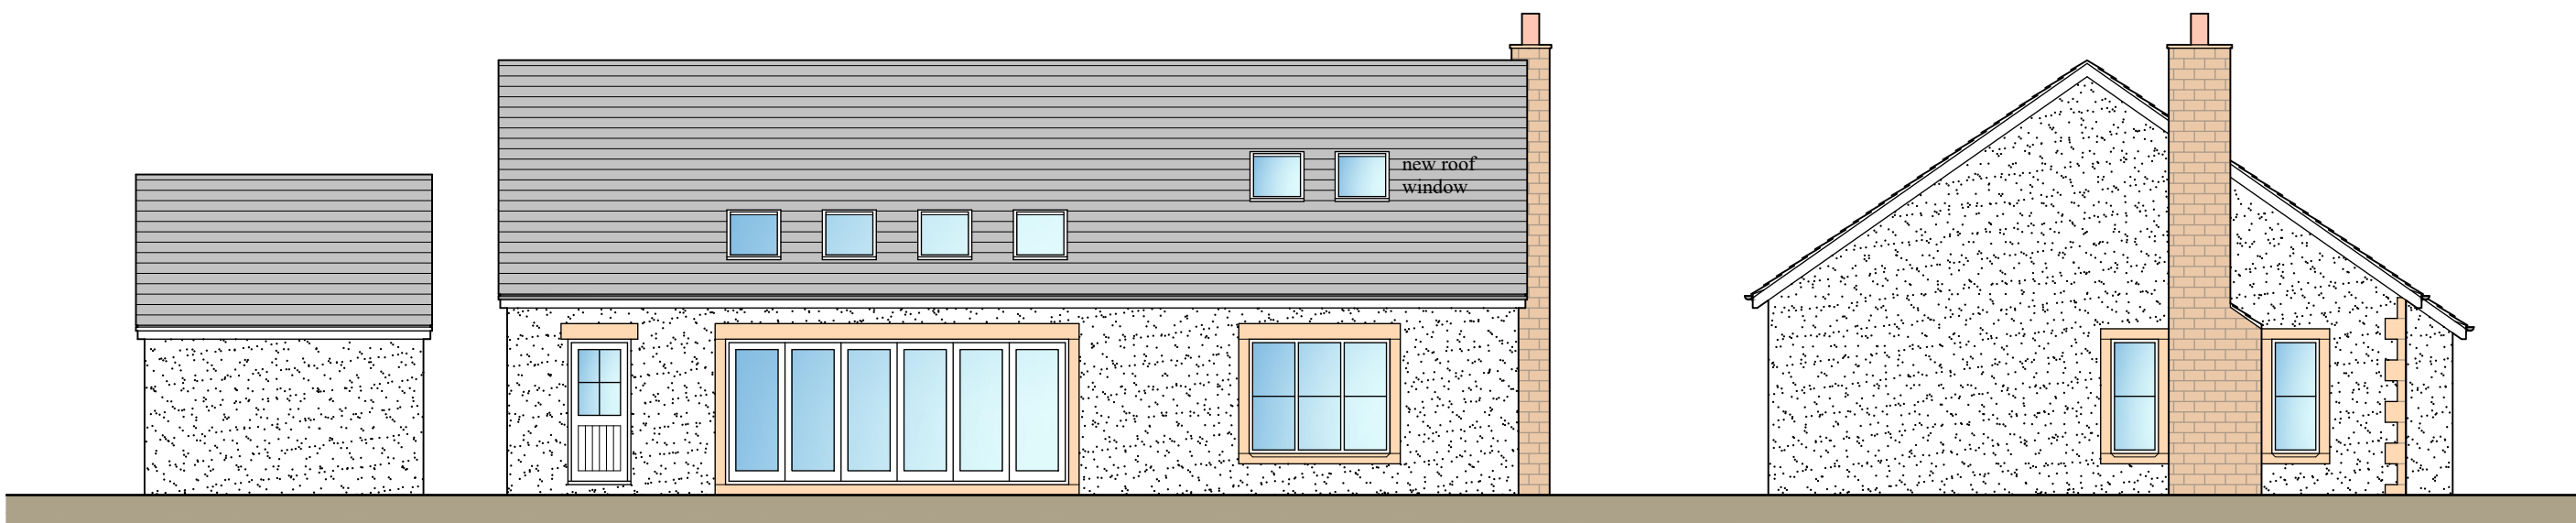

Rear Elevation

Side Elevation

Land off Clitheroe Road, Whalley - Proposed Elevations



31 Chapel Brow Leyland Preston PR25 3NH
Tel 01772 467404 E Mail info@pwlarchitecture.com
1:100@A3 1305-PL16