



West Elevation  
1:100 Scale

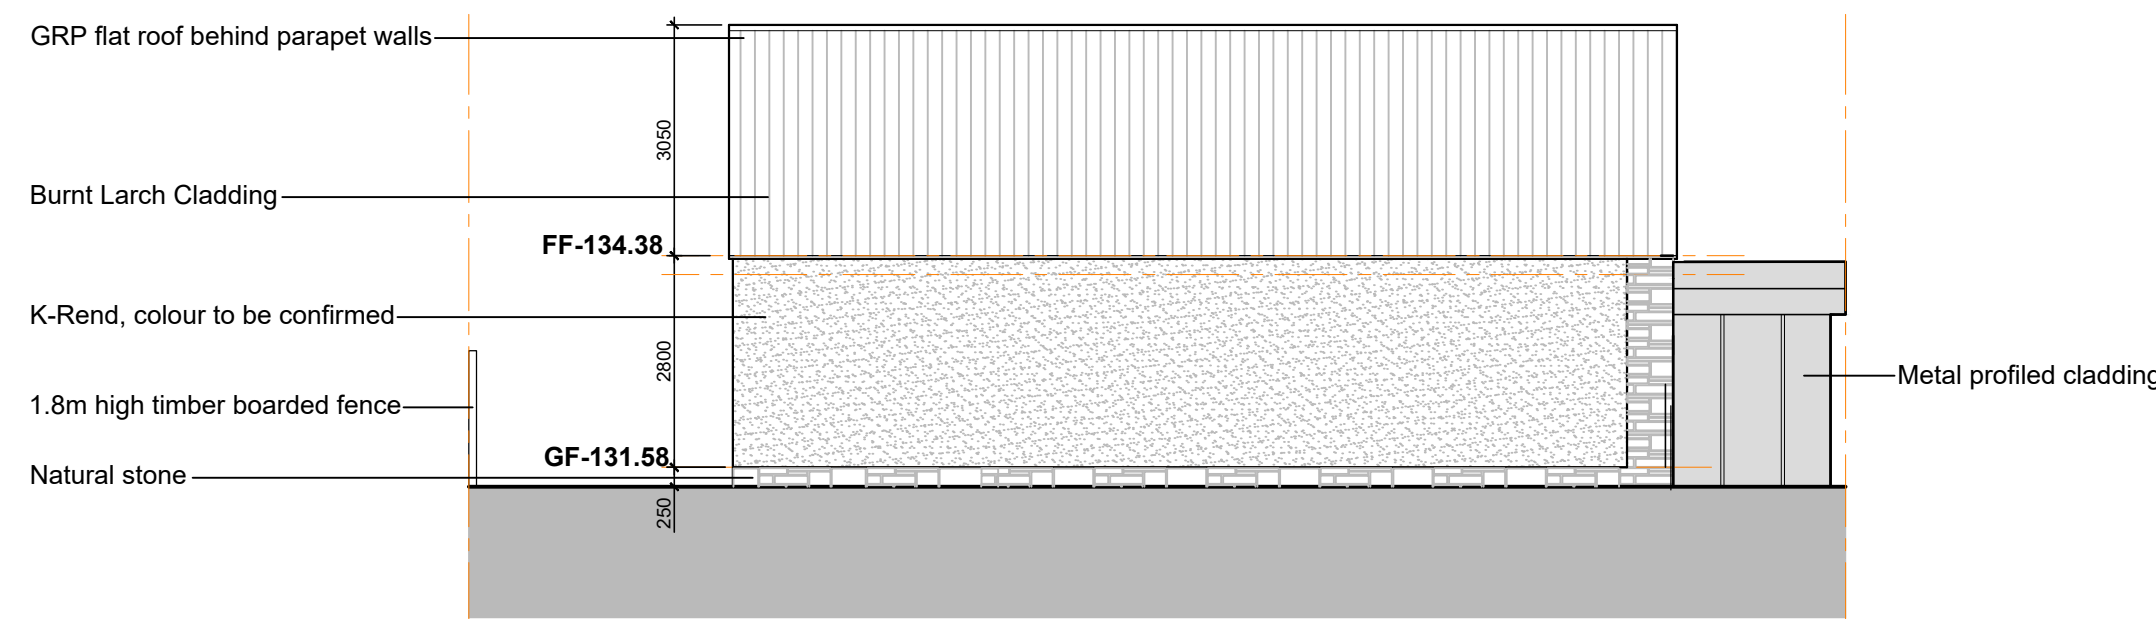


South Elevation  
1:100 Scale





North Elevation  
1:100 Scale

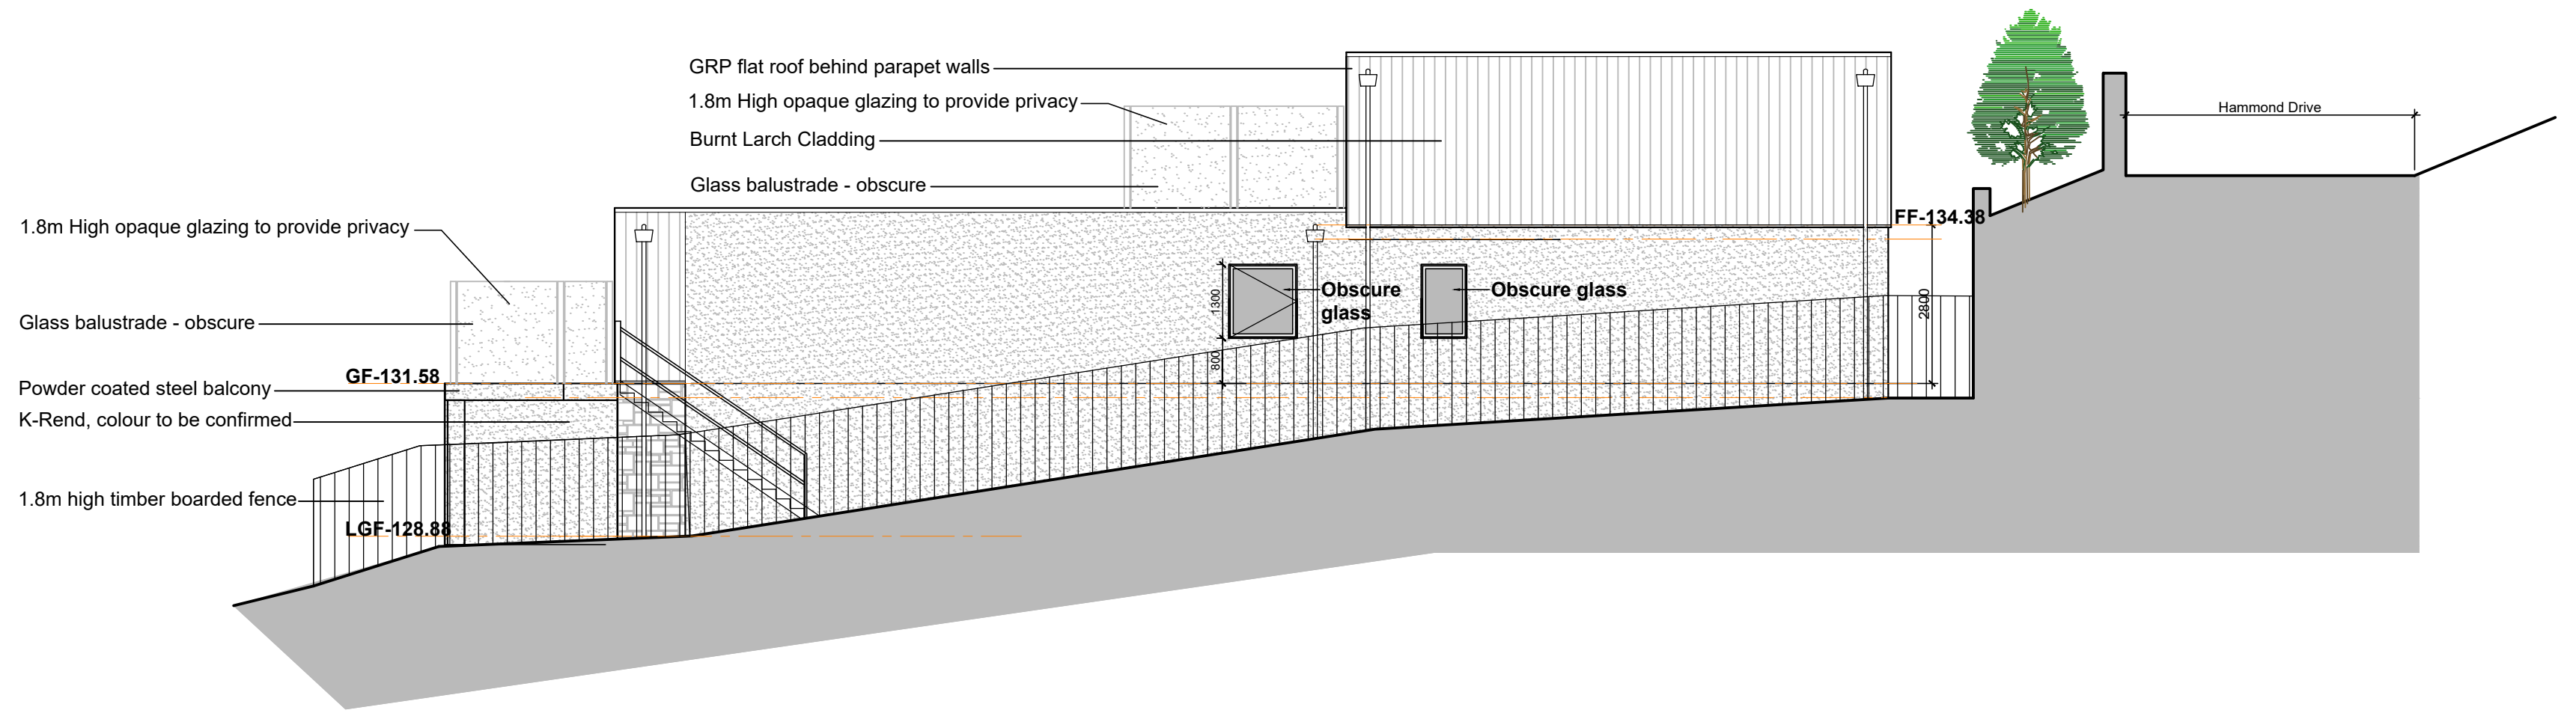


East Elevation  
1:100 Scale

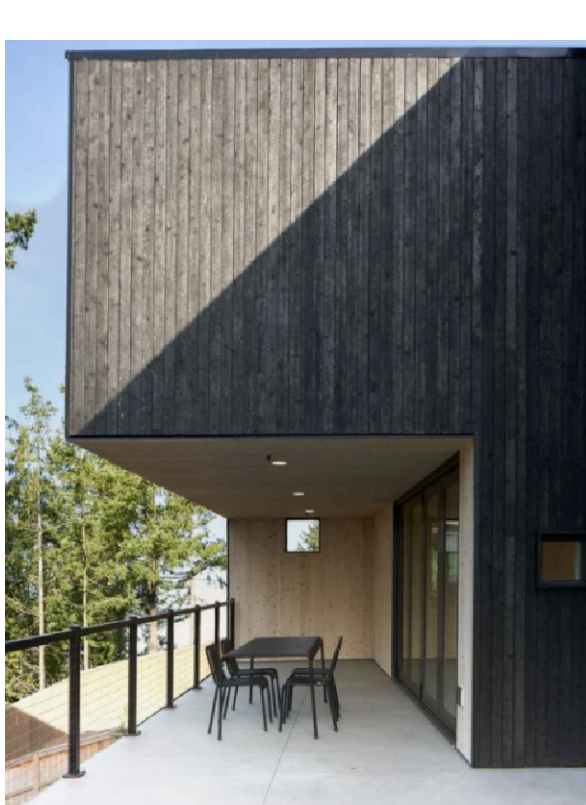

Burnt Larch Cladding

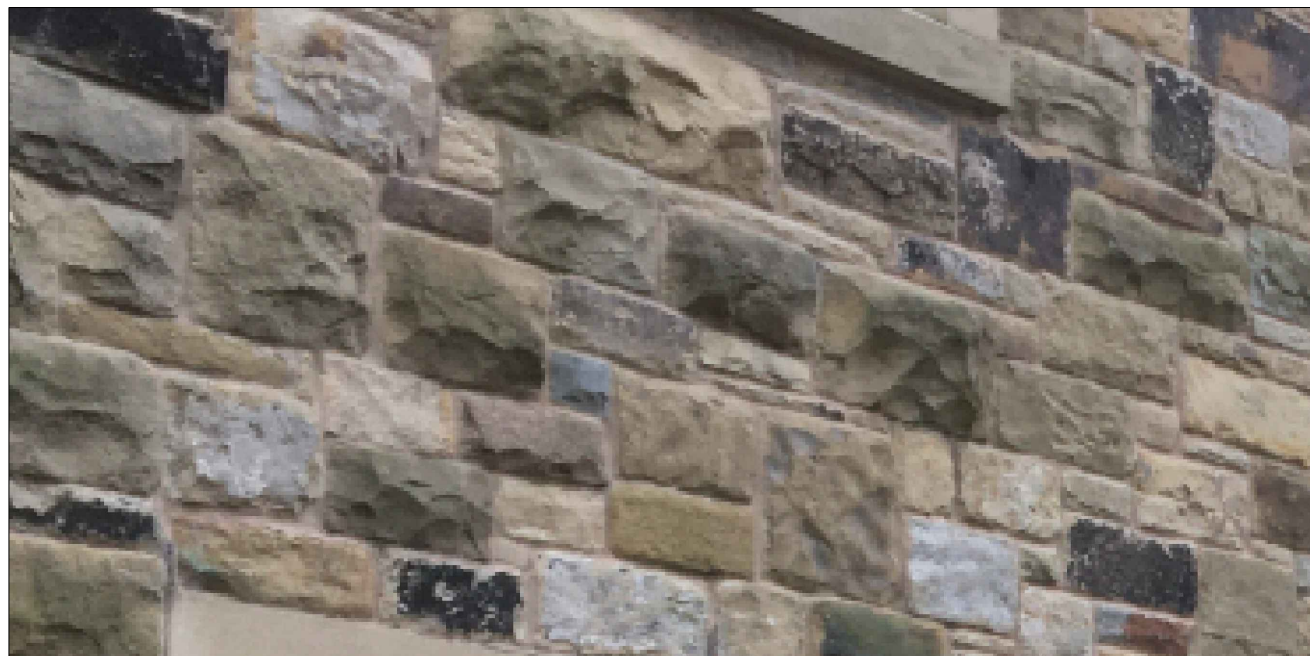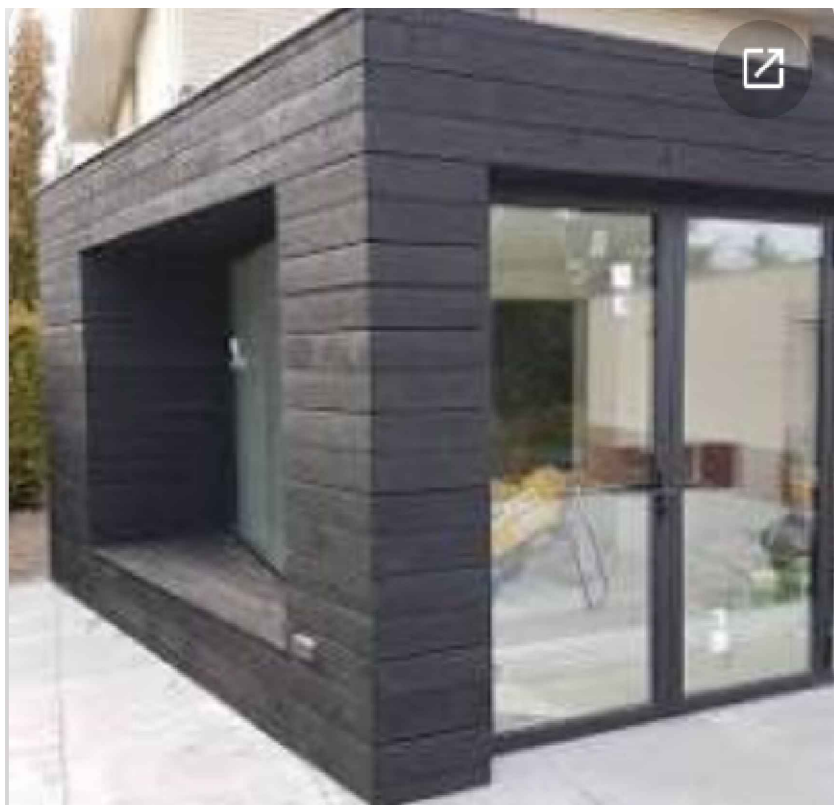



Natural stone

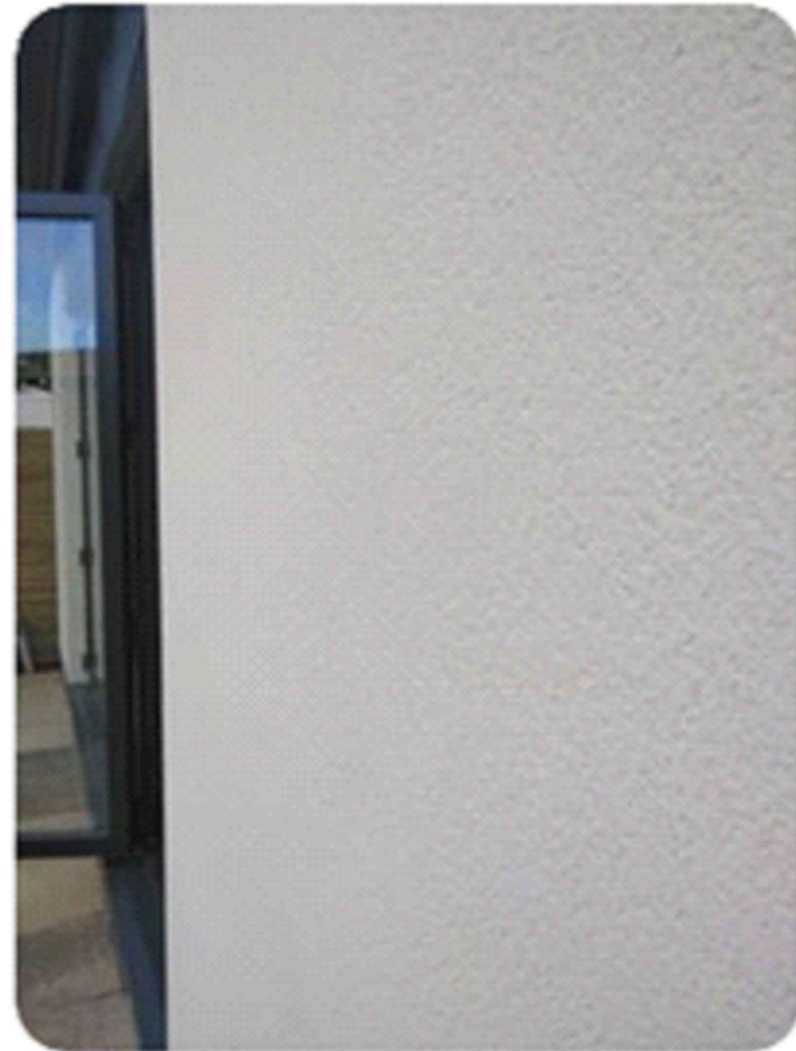

K-Rend Scaped Finish Render



Wall cladding: Catnic - SSR2 Standing Seam Cladding -  
To Entrance Canopy, steel colour coated (colour tbc).

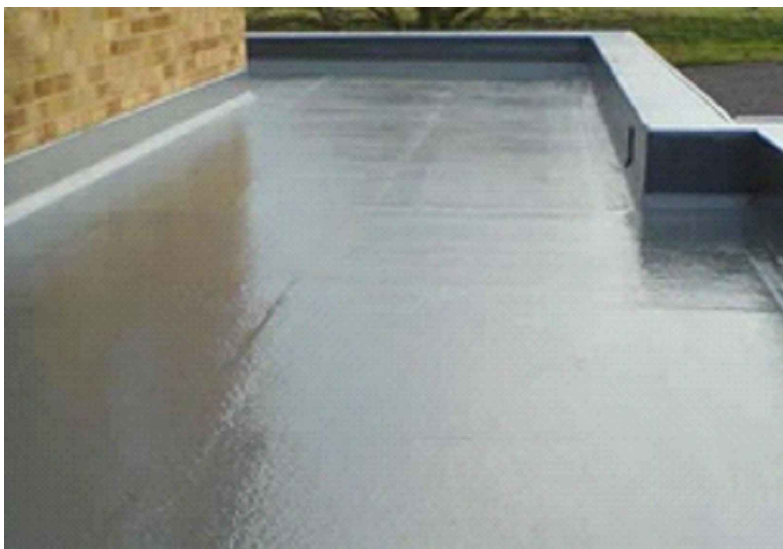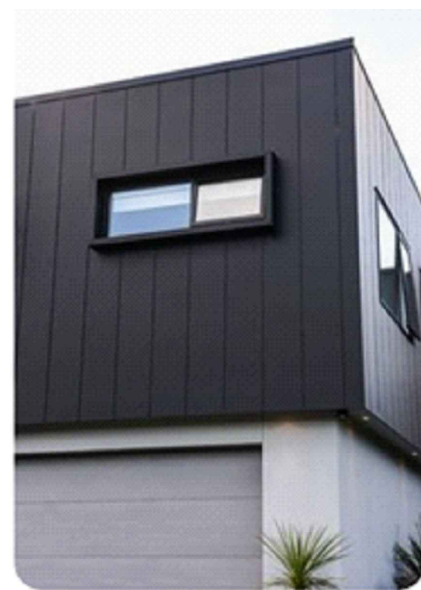

Polyroof GRP Flat Roof -  
Colour Dark Battleship Grey