
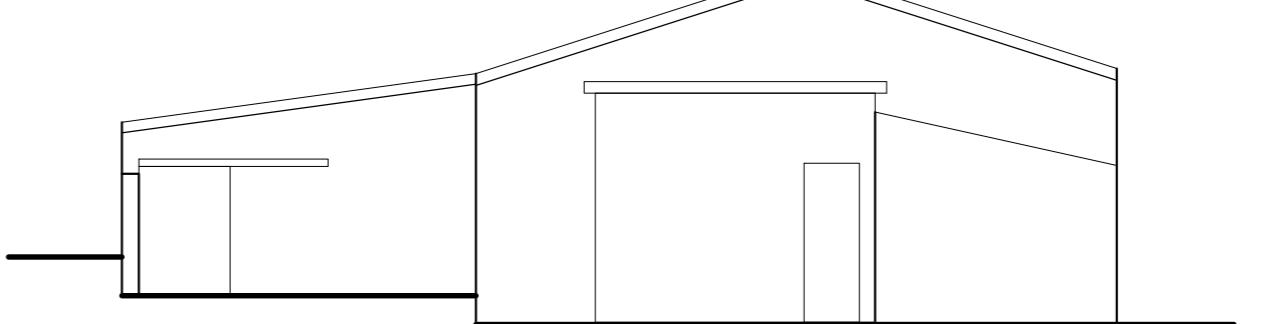
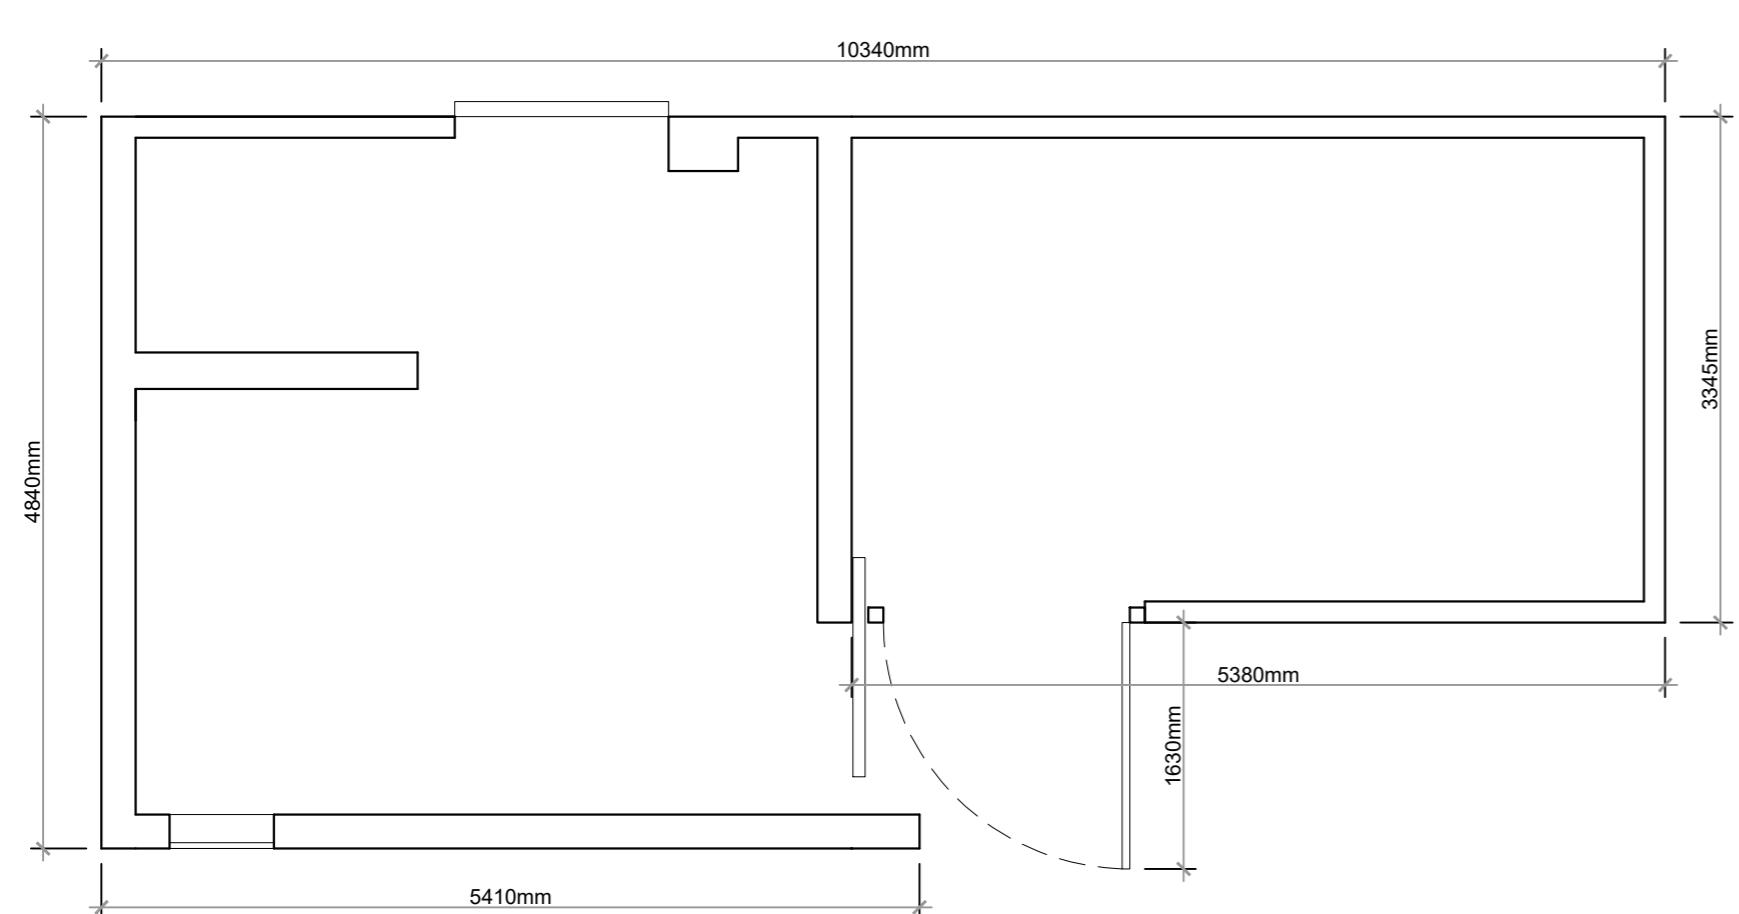
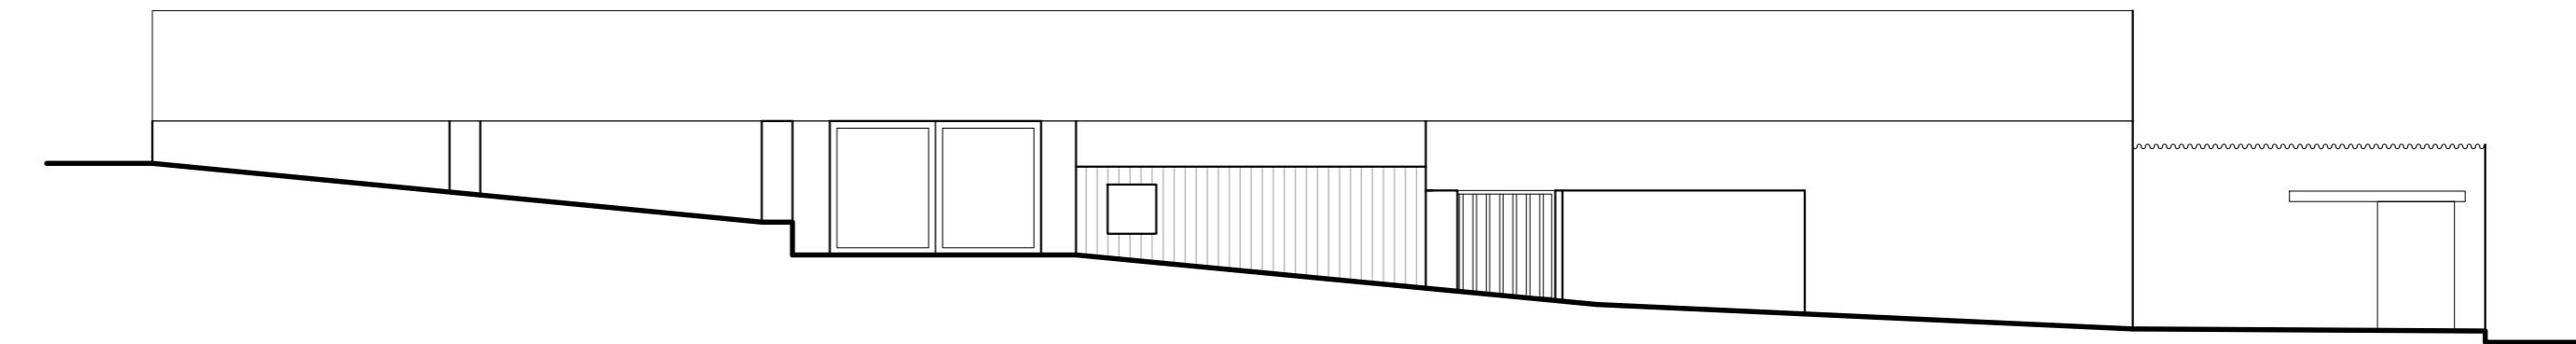


1:50 SCALE 0 1 2 3m
1:100 SCALE 0 2 4 6m

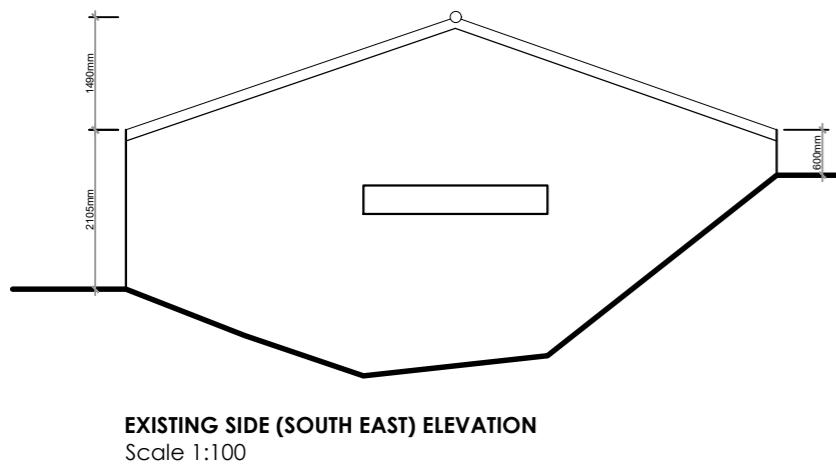

MATERIALS:
WALLS - BLOCKWORK WALLS WITH YORKSHIRE BOARDING TIMBER
CLADDING
ROOF - CORRUGATED FIBRE CEMENT.

Client: Mr and Mrs Oliver
Job Title: Proposed change of use at Bent House Farm, Longton Lane, Tossdale, Skipton, BD23 4SU

Drawing Title: EXISTING SHOWER ROOM PLANS & ELEVATIONS

Scale: Various @A2 Date: JAN '22 Drawn: TDM

spa
SUNDERLAND PEACOCK ARCHITECTS
SUNDERLAND PEACOCK & ASSOCIATES LTD.
102, ST. GEORGE'S ROAD, CLITHEROE
LA8 6SH, LANCASHIRE, BB7 2AF
T 01200 423787 F 01200 427228
E info@sunderlandpeacock.com
www.sunderlandpeacock.com

6681 - E02