

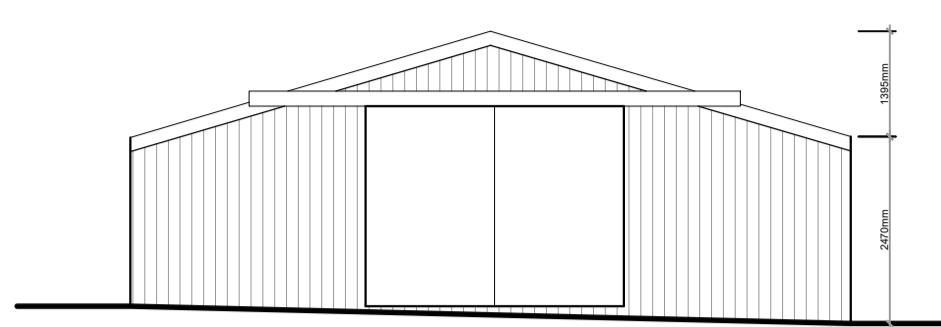


1:50 SCALE 0 1 2 3m
1:100 SCALE 0 2 4 6m

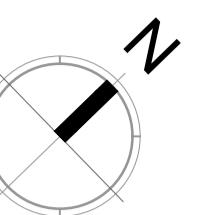


EXISTING SIDE (EAST) ELEVATION

Scale 1:100

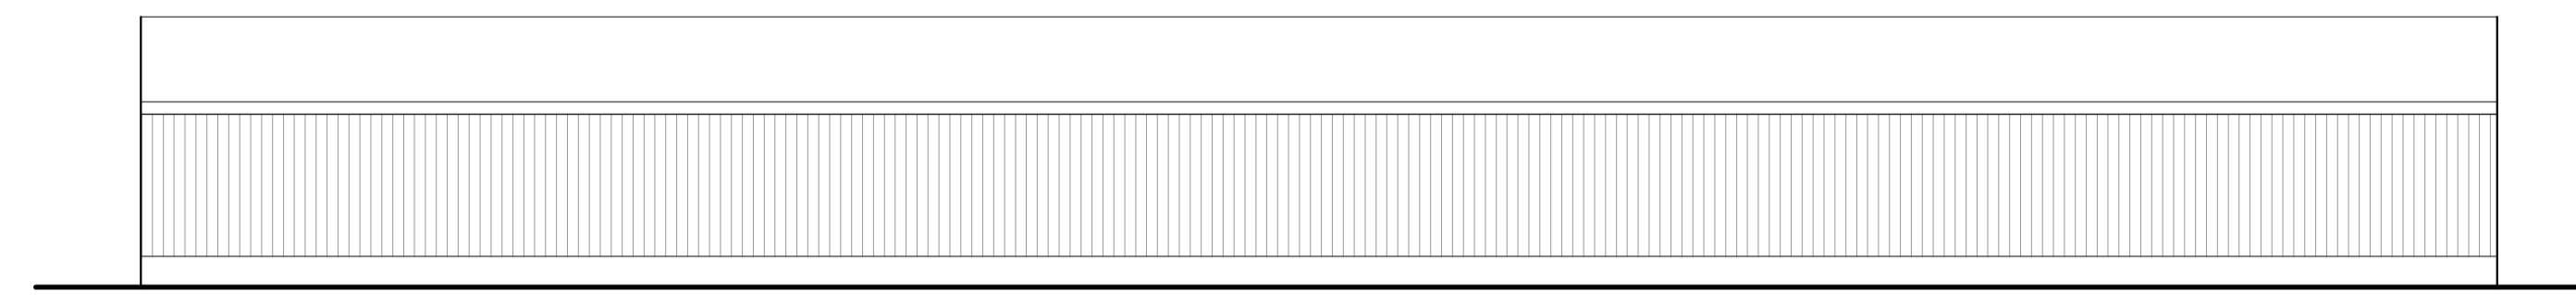


EXISTING FRONT (NORTH) ELEVATION

Scale 1:100

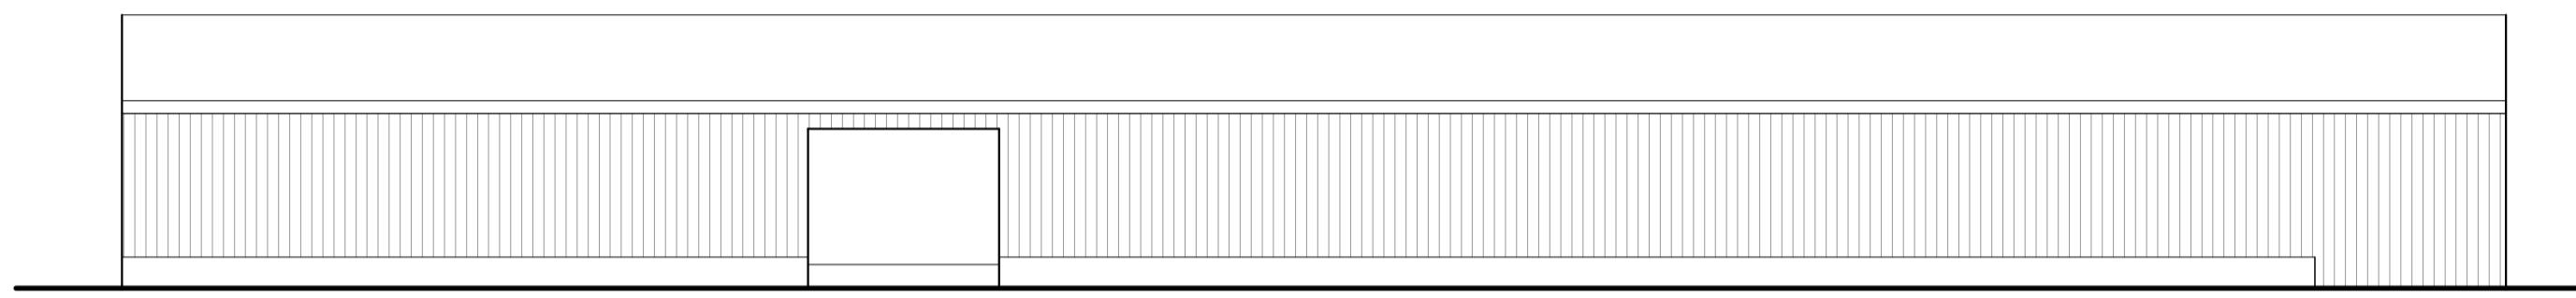


EXISTING SIDE (SOUTH) ELEVATION

Scale 1:100

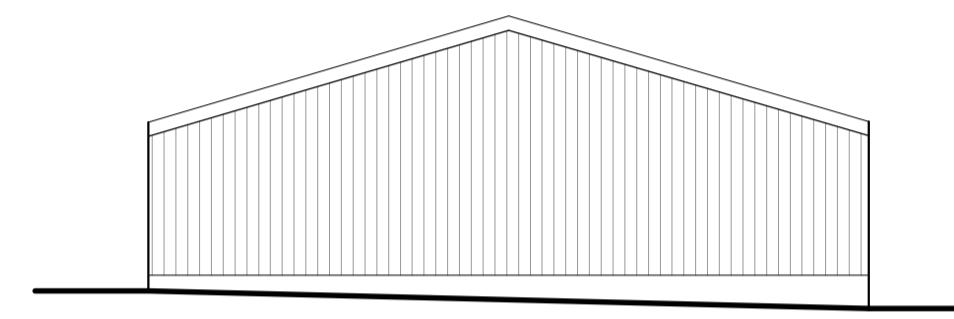

EXISTING REAR (WEST) ELEVATION

Scale 1:100

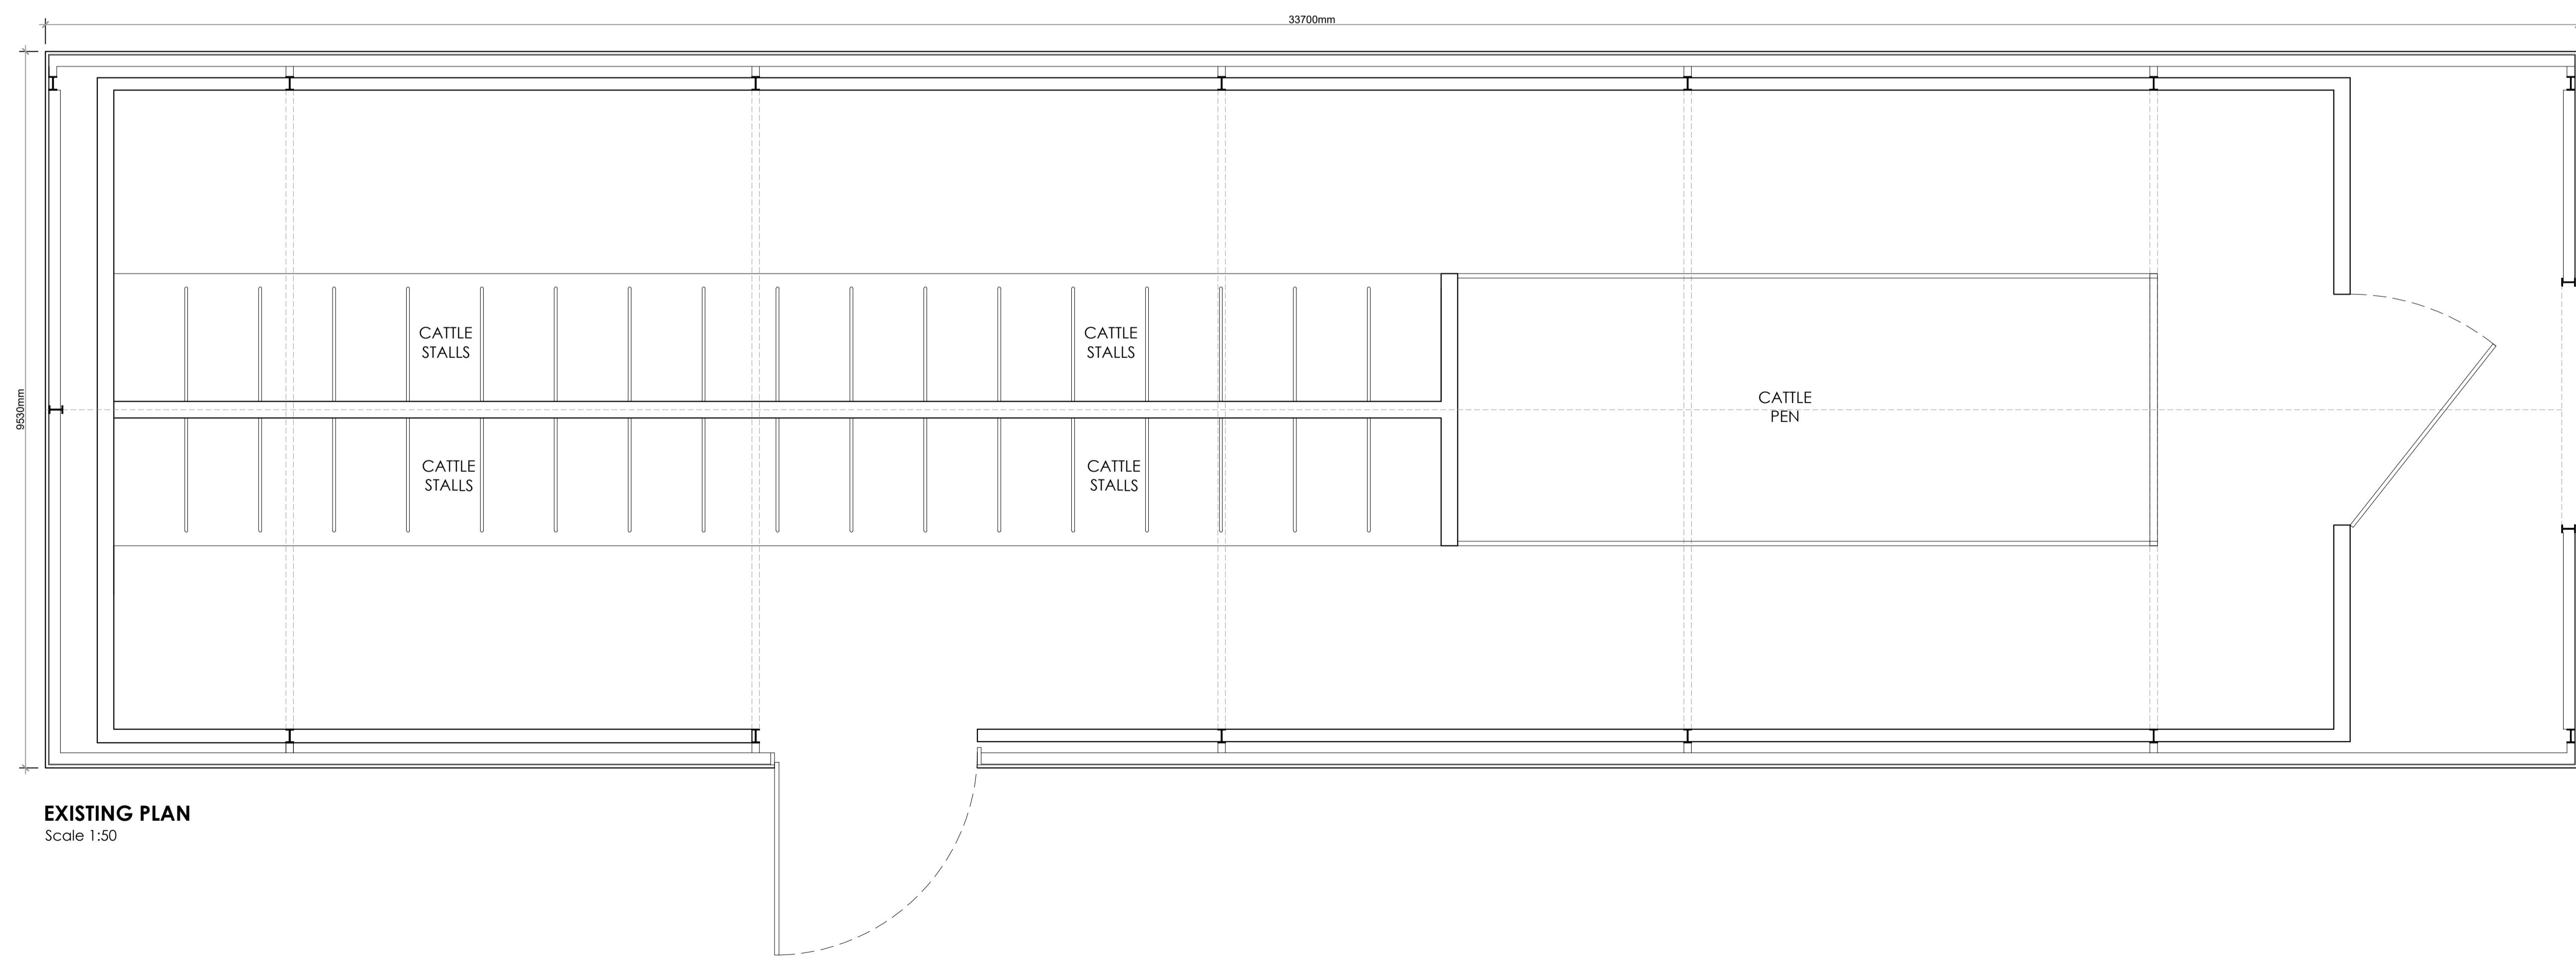

Client
Mr and Mrs Oliver
Job Title
Proposed change of use at
Bent House Farm
Longton Lane
Tosside
Skipton
BD23 4SU

Drawing Title
EXISTING COWSHED
PLANS & ELEVATIONS

Scale
Various @A1 Date
JAN '22 Drawn
TDM

spa
SUNDERLAND PEACOCK ARCHITECTS
HAZELMEAD, PIMBO ROAD, CLITHEROE
LAUNCESTON, EX2 2AB
T 01200 423778 F 01200 427228
E info@sunderlandpeacock.com
www.sunderlandpeacock.com

6681 -E01