




1:50 SCALE 0 1 2 3m  
1:100 SCALE 0 2 4 6m

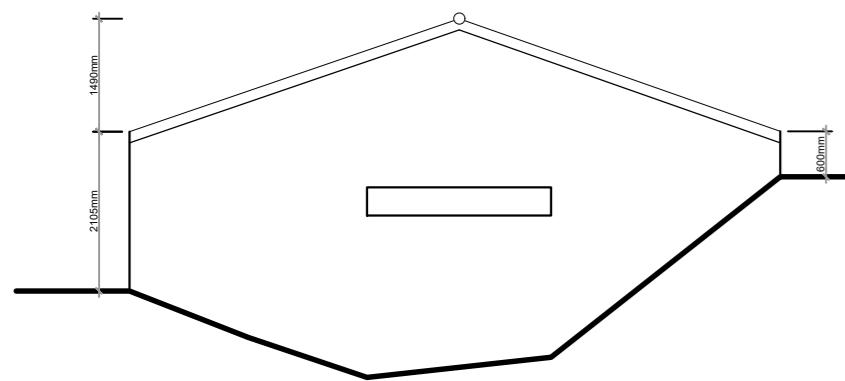


PROPOSED SIDE (SOUTH EAST) ELEVATION  
Scale 1:100

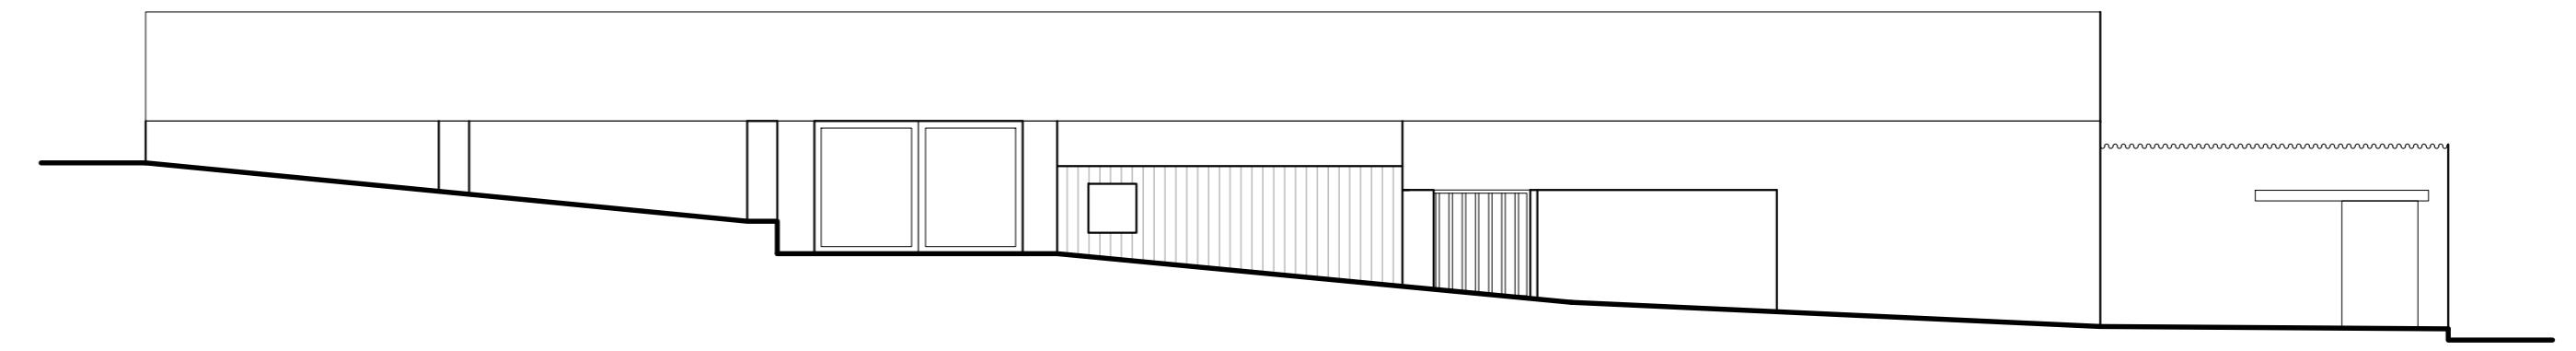


PROPOSED FRONT (NORTH EAST) ELEVATION  
Scale 1:100

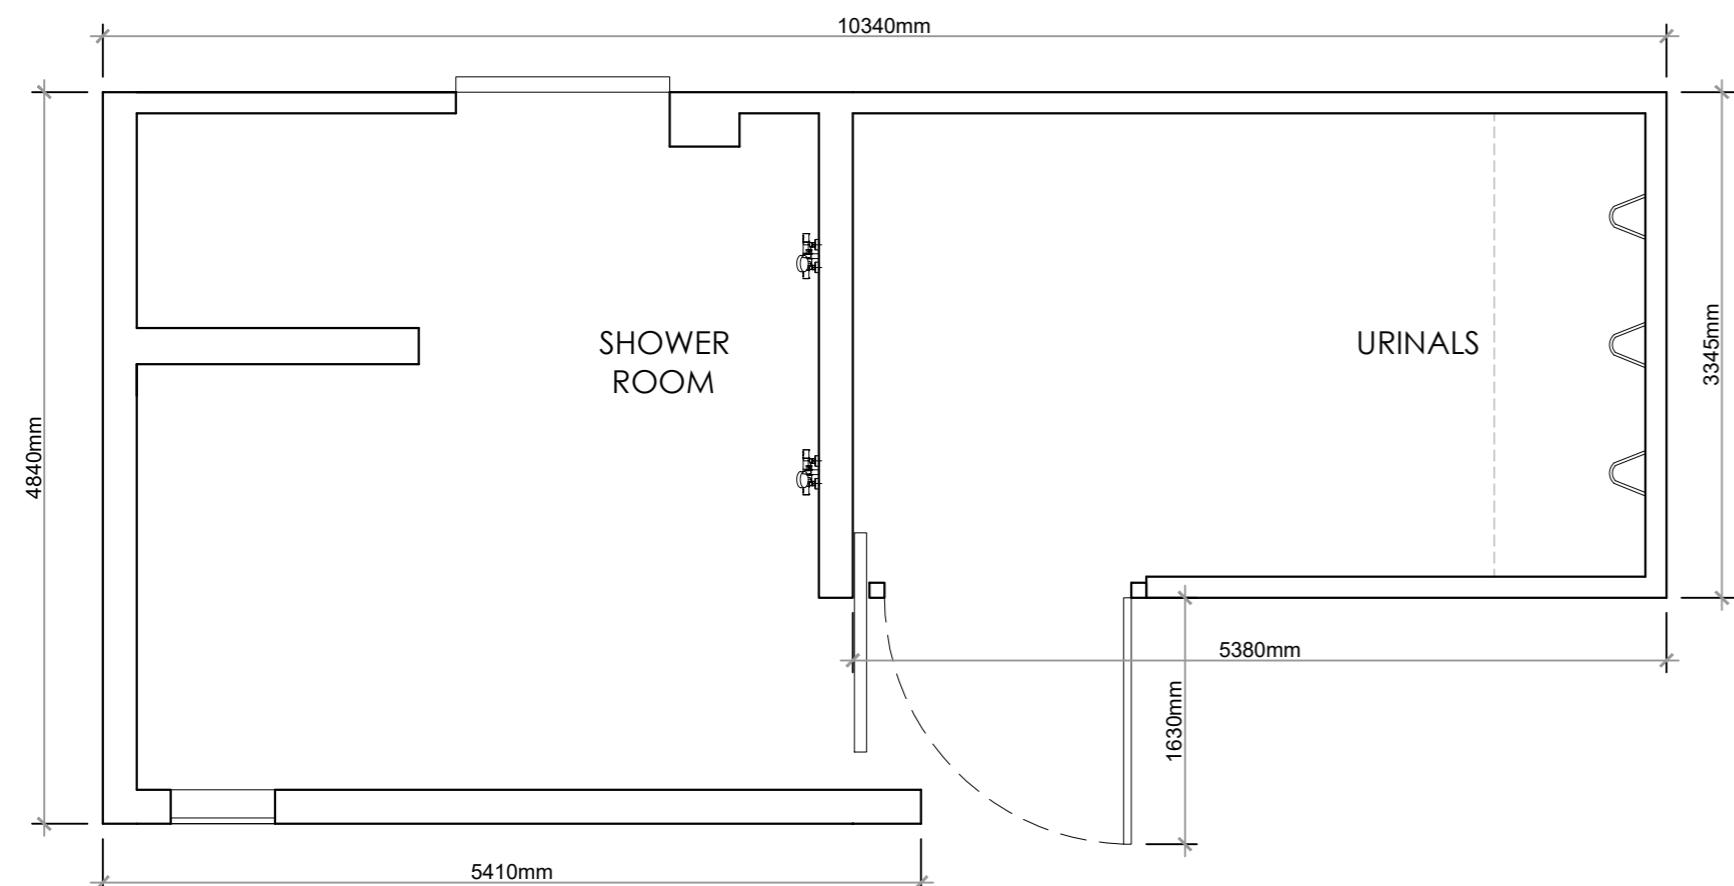


PROPOSED PLAN  
Scale 1:50

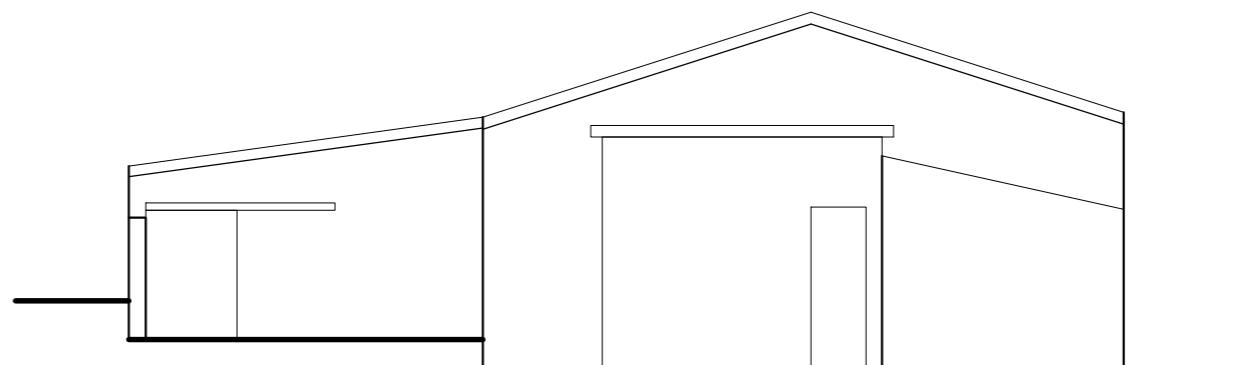

PROPOSED SIDE (SOUTH WEST) ELEVATION  
Scale 1:100

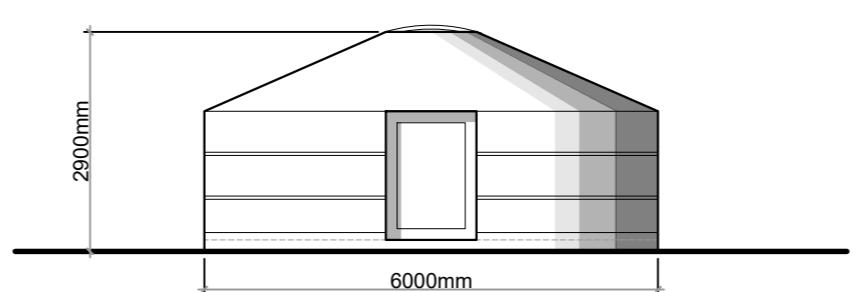

PROPOSED YURT ELEVATION  
Scale 1:100

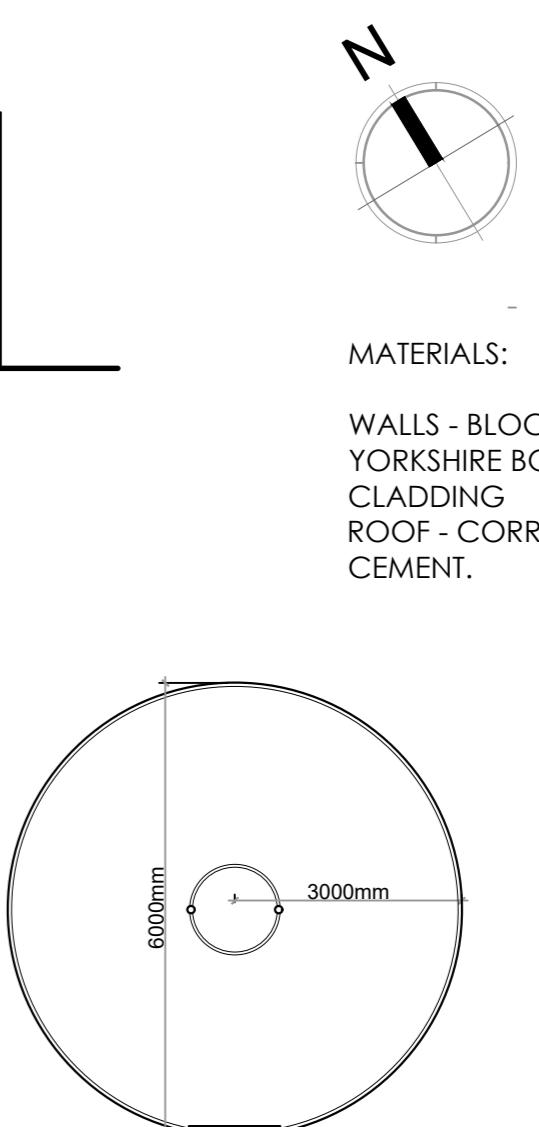

PROPOSED YURT PLAN  
Scale 1:100

REVISIONS:

A. Diameter of yurt amended TDM 01.02.2023

Client: Mr and Mrs Oliver

Job Title: Proposed change of use at Bent House Farm, Longton Lane, Tossdale, Skipton, BD23 4SU

Drawing Title: PROPOSED SHOWER ROOM PLANS & ELEVATIONS

Scale: Various @A2 Date: JAN '22 Drawn: TDM

TRADITIONAL YURT MATERIALS:

WALLS: TIMBER WALL TRELLIS WITH 3-5 LAYERS FELT/WOOL, OUTER LAYER OF WATERPROOF CANVAS.

ROOF - TIMBER RAFTERS WITH TIMBER ROOF CROWN AND TIMBER SUPPORT POSTS. 3-5 LAYERS FELT/WOOL, OUTER LAYER OF WATERPROOF CANVAS.