
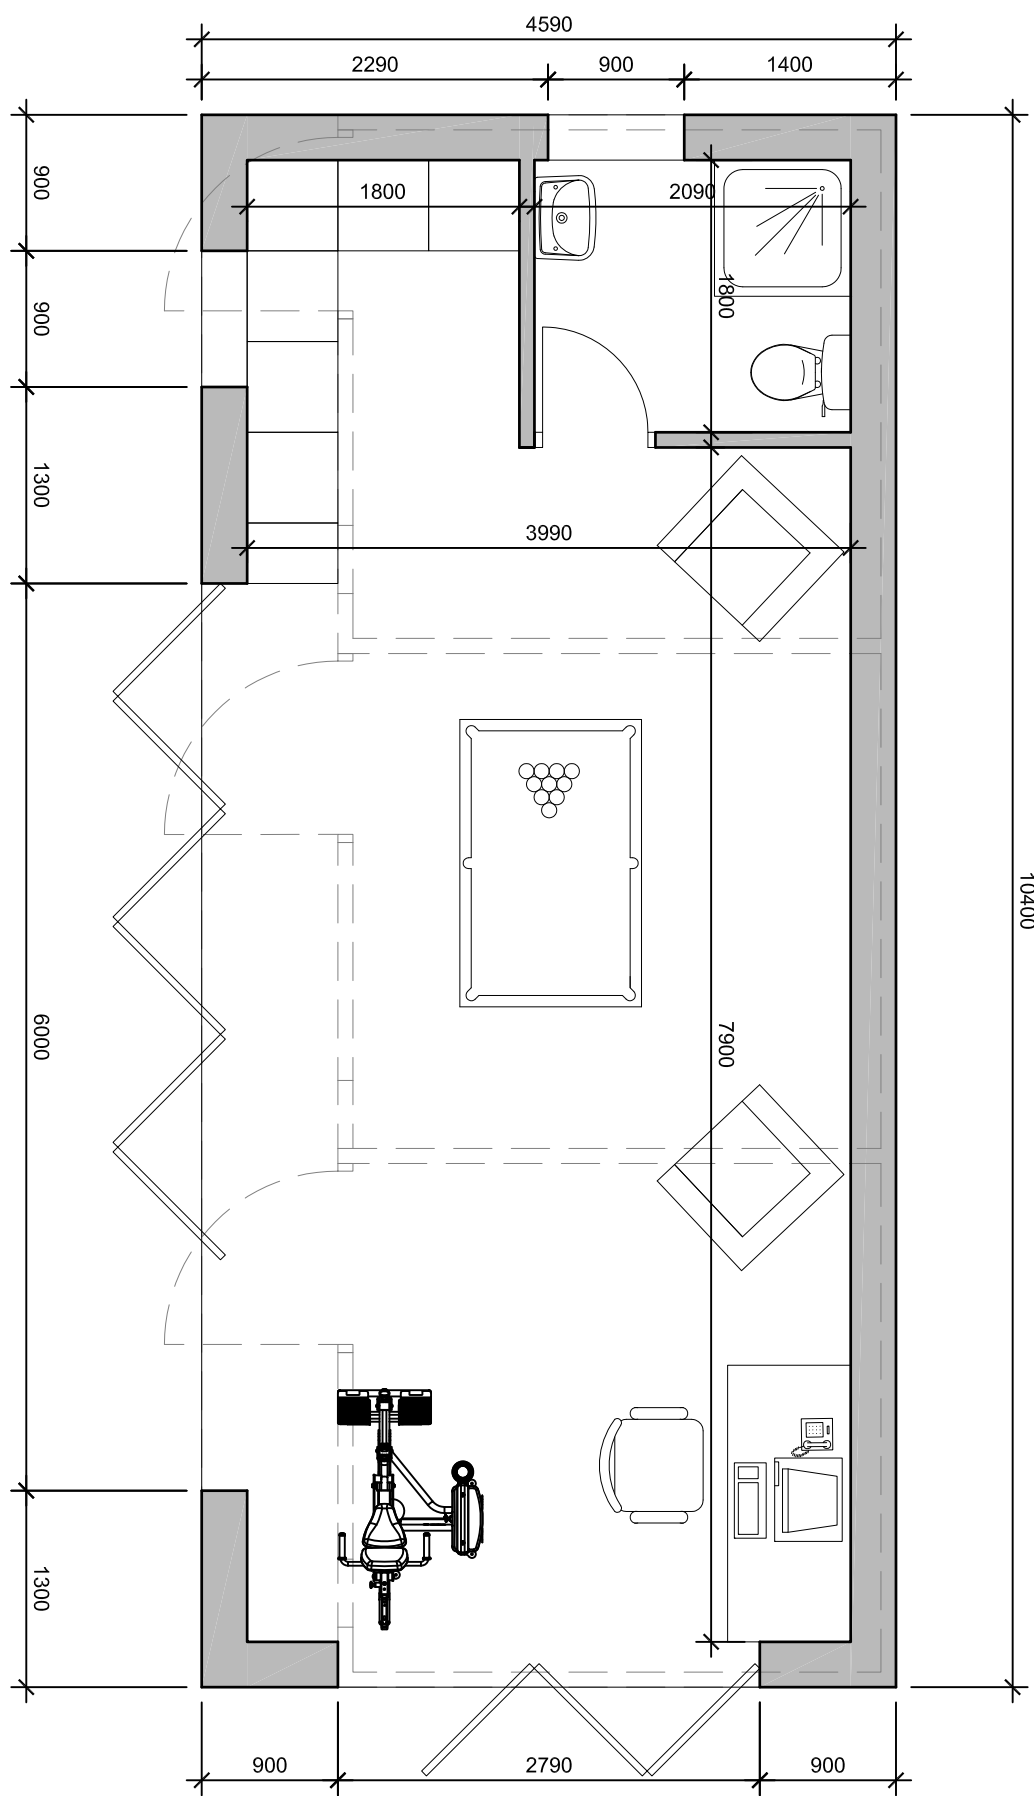


FRONT ELEVATION - SOUTH WEST

SIDE ELEVATION - SOUTH EAST


REAR ELEVATION - NORTH EAST

SIDE ELEVATION - NORTH WEST

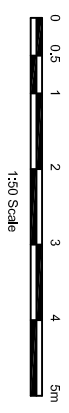

GROUND FLOOR PLAN

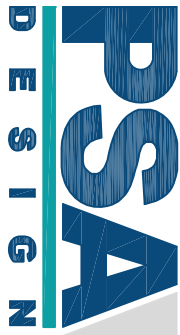

		PSA Design Ltd The Old Bank House, 6 Berry Lane Longridge, Preston, PR3 3JA Tel. 01772 786066 www.psadesign.co.uk mail@psadesign.co.uk		Client	Mr & Mrs Laraway		Drawn	DME	Date	Scale	Sheet Size	Drwg No.	Rev.
		Job	Rosewood, Crow Trees Brow, Chatburn		Check		Feb '23	As Shown	A3	A3920/PL07	a		
Title		Proposed Replacement Building Plan and Elevations											
Appr.													