


NORTH

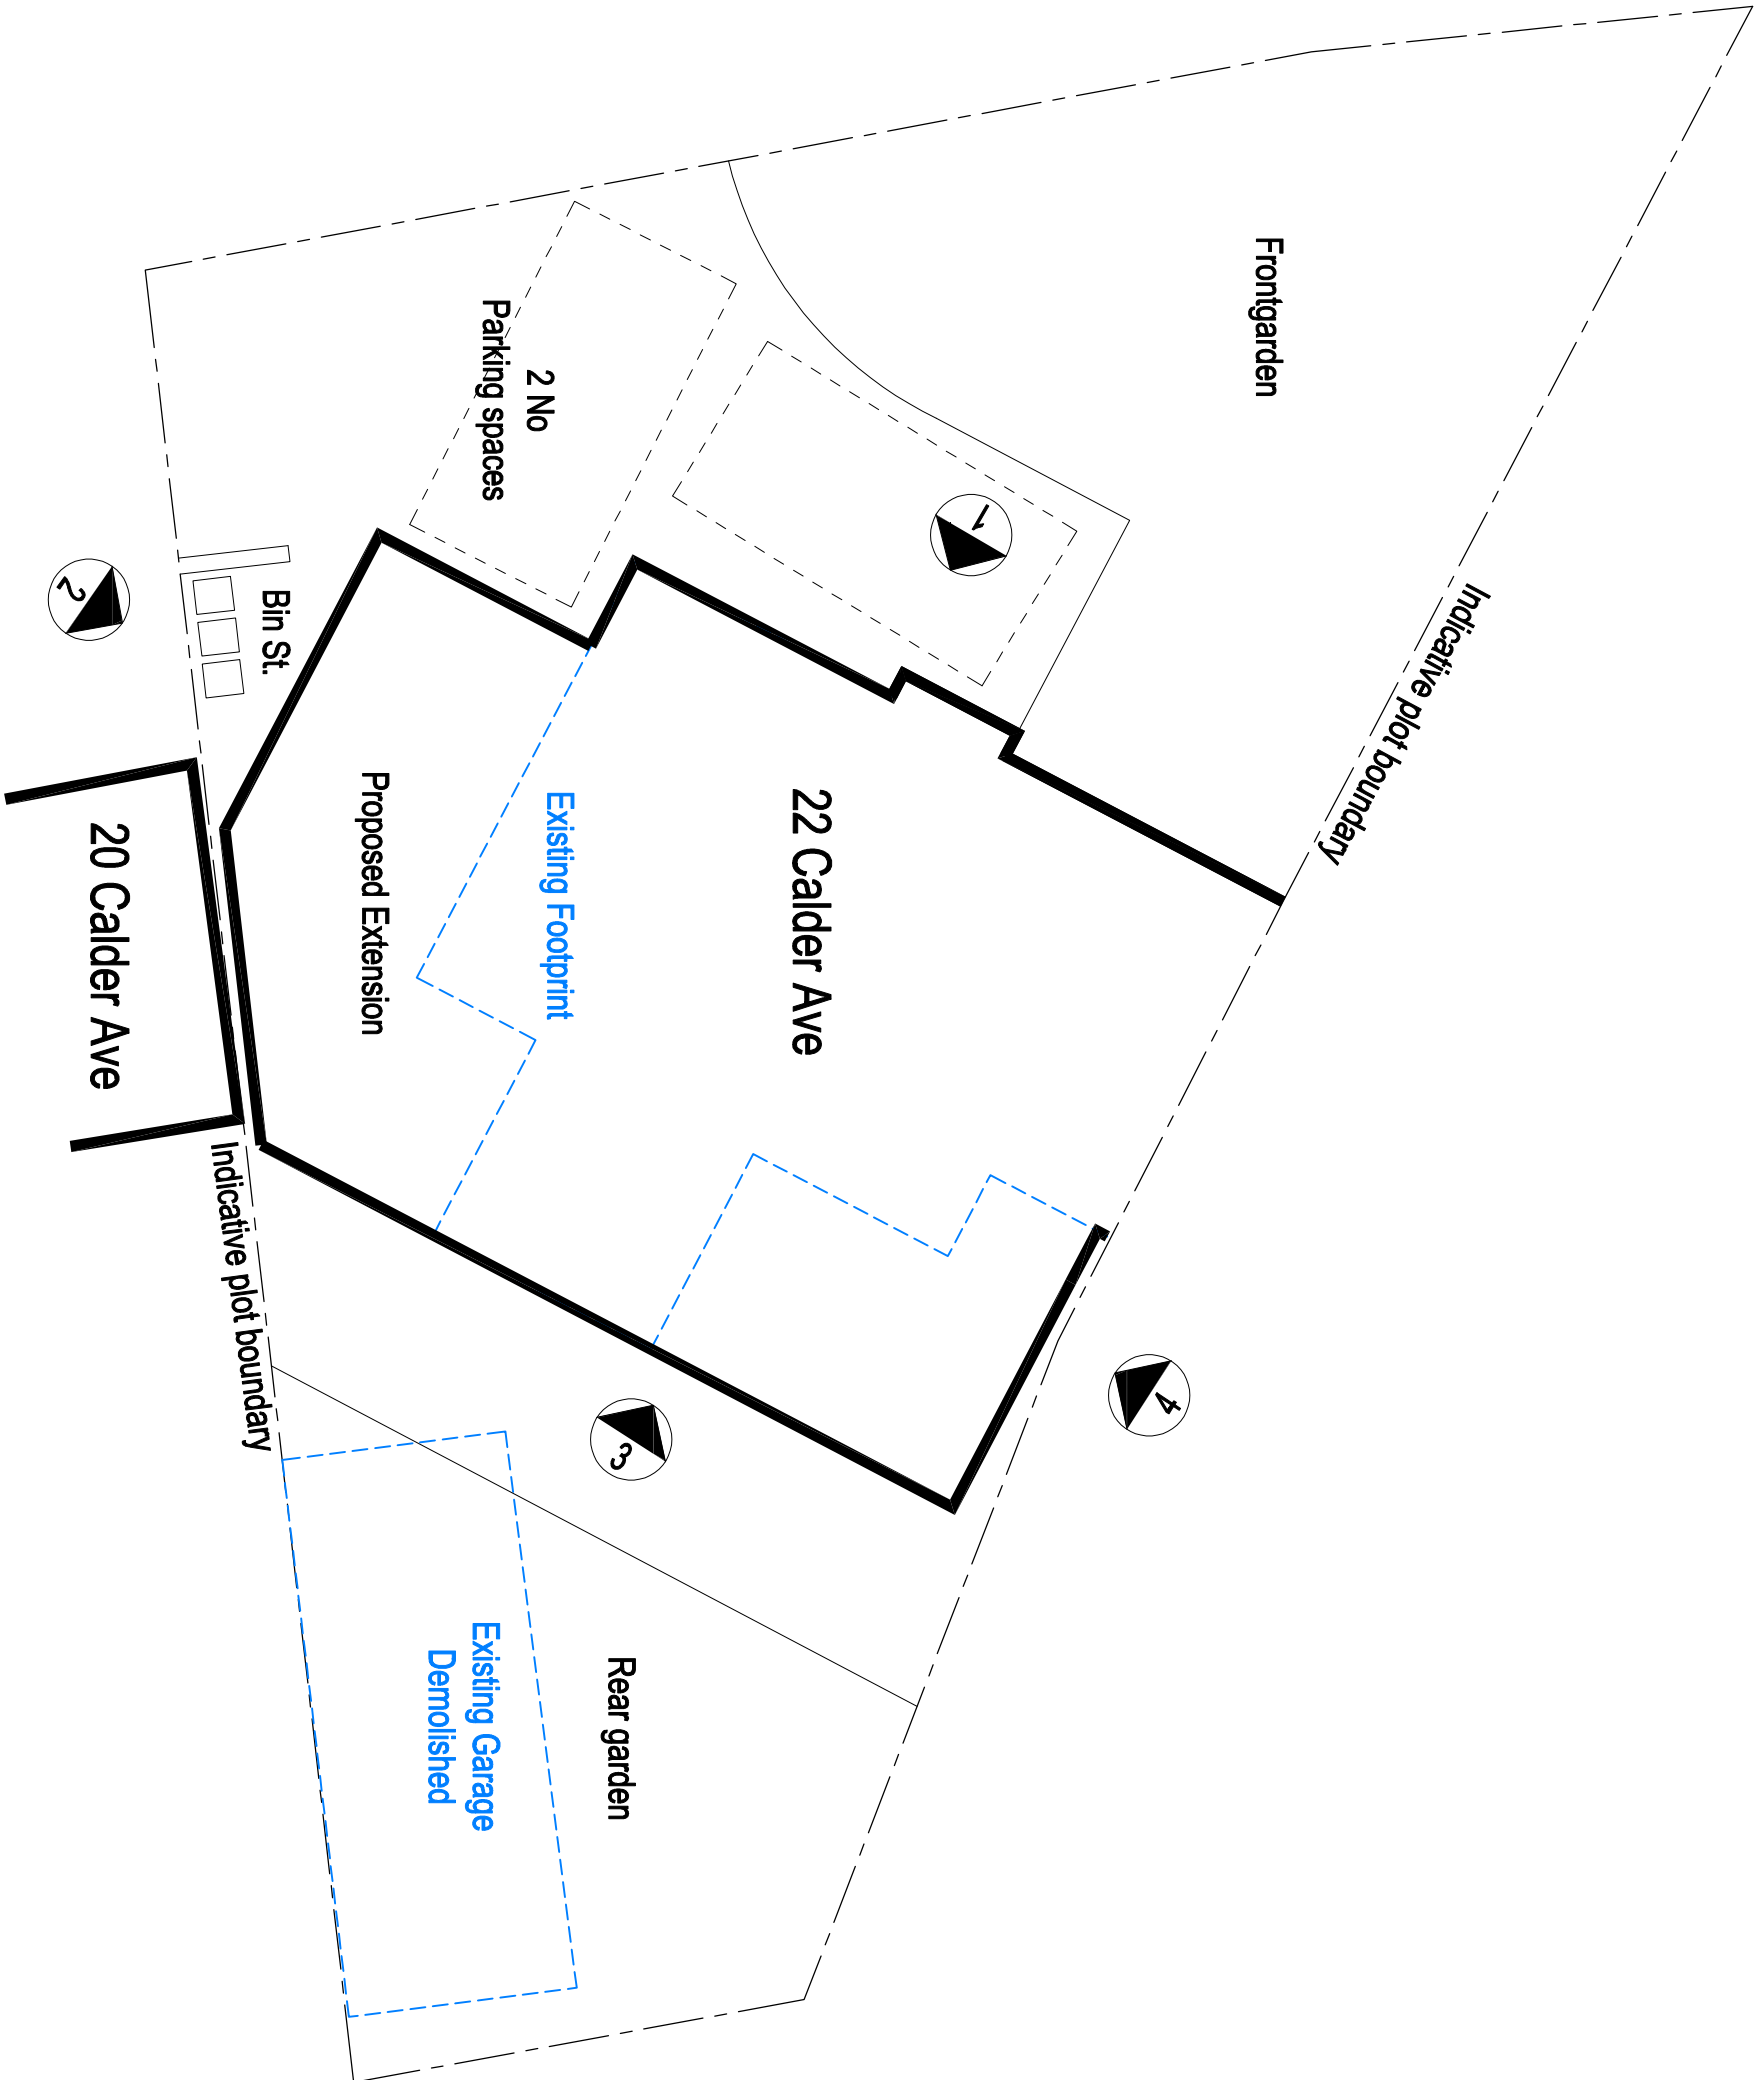

© 2022 QW+Q architects Ltd 2022 | This Drawing is to be used in conjunction with all other project associated drawings and information. Do not scale from this drawing. All dimensions, levels, and descriptions are to be confirmed with the project architect prior to construction or implementation. This drawing is copyright and the property of QW+Q architects Ltd.

| | | | | | | | | | | | | | |
|--|--|--|--|----------------------------|--|-------------------------|--|----------------------|--|--------------------------|--|---------------|--|
| <div><div><div>QW+Q</div><div>architects</div></div><div>The Annexe Lowerfold Farm Oswoldtwistle B854DA</div></div> <div><div><div>Architects Registration Board</div></div></div> <div>Tel: 01254 483848 Email: info@qw-architects.com Web: www.qw-architects.com</div> | | Client MR_M_LAMBE | | Scale 1:100 | | Sheet Size A3 | | Job Number 22-050 | | Drawn By AW | | Checked AW | |
| Project 22_CALDER_AVENUE BILLINGTON | | Drawing Title PROPOSED_SITE_BLOCK PLAN | | Drawing Status PLANNING | | Drawing Number PL/05 | | Revision B | | First Issue SEPT_2022 | | | |