


NORTH

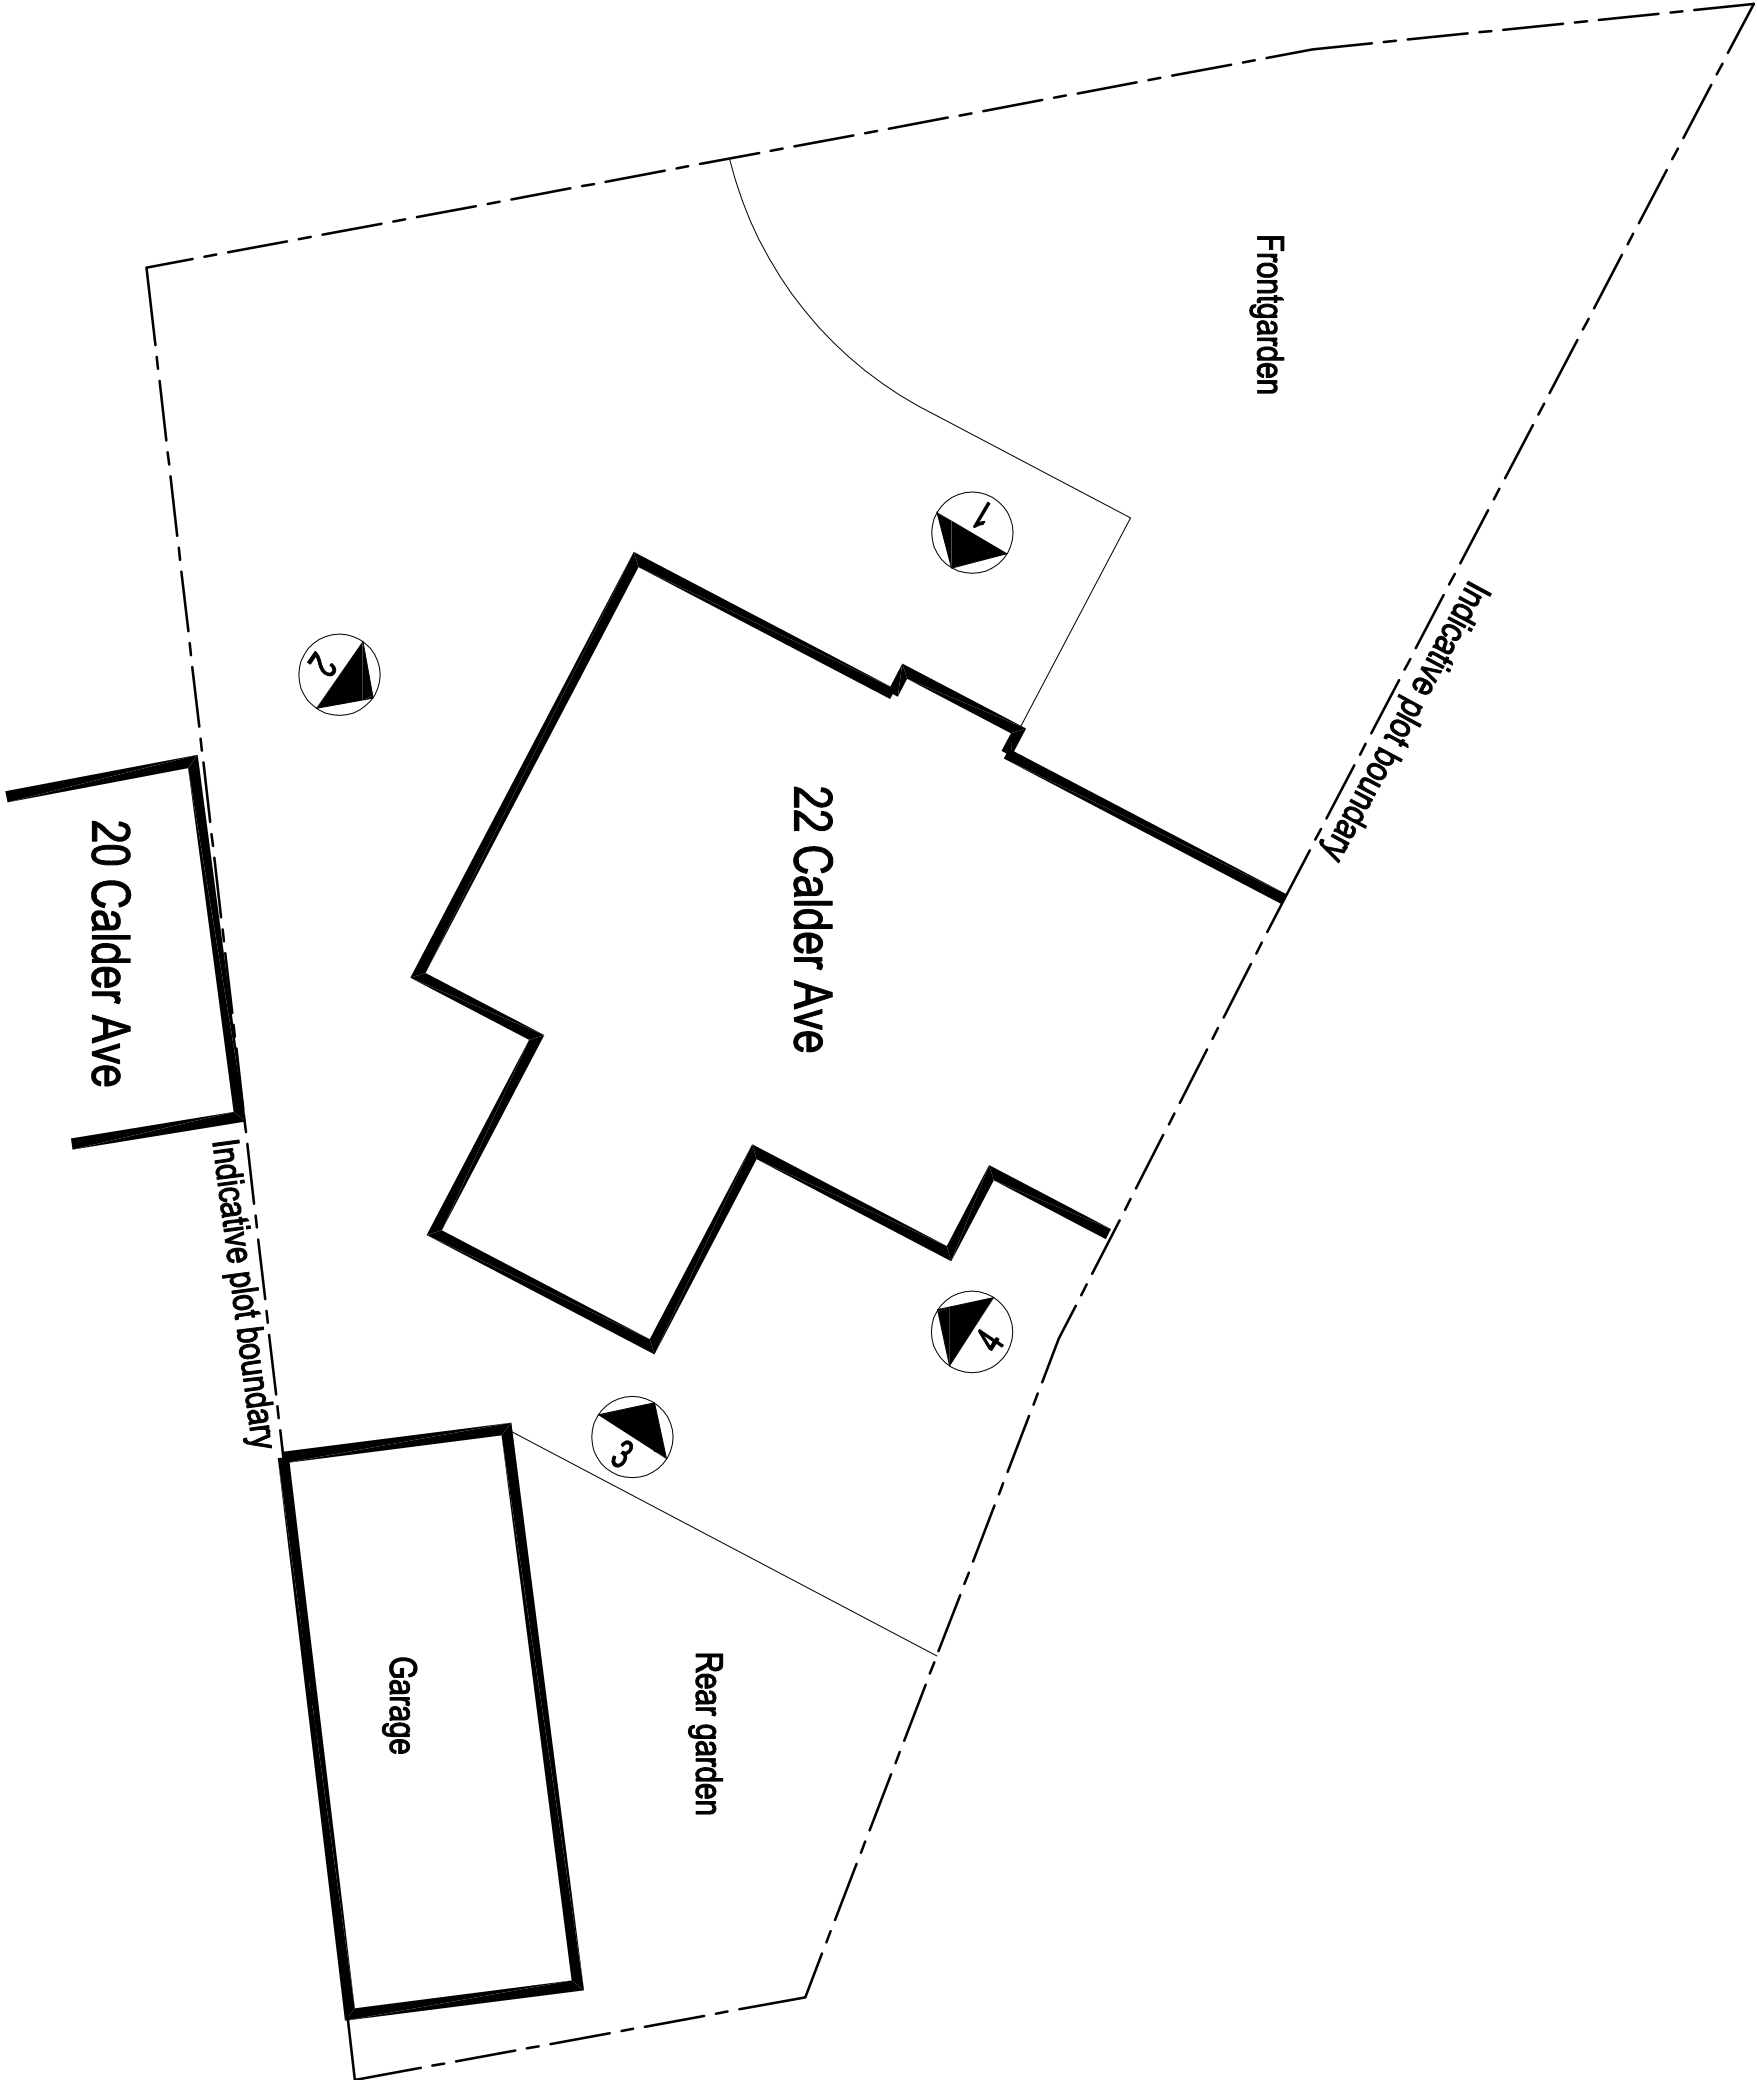

© 2022 QW+Q architects Ltd 2022 | This Drawing is to be used in conjunction with all other project associated drawings and information. Do not scale from this drawing. All dimensions, levels, and materials are to be confirmed with the client. This drawing is the property of QW+Q architects, Ltd.

QW+Q architects The Annex Lowerfold Farm Oswaldtwistle B854DA Tel: 01254 483648 Email: info@qw-architects.com Web: www.qw-architects.com Architects Registration Board		Client MR_M_LAMBE	Scale 1:100	Sheet Size A3	Job Number 22-050	Drawn By AW	Checked AW
Project 22_CALDER_AVENUE BILLINGTON		Drawing Title EXISTING_SITE_BLOCK PLAN	Drawing Status PLANNING		Drawing Number PL/02	Revision -	Final Issue SEPT_2022