


NORTH

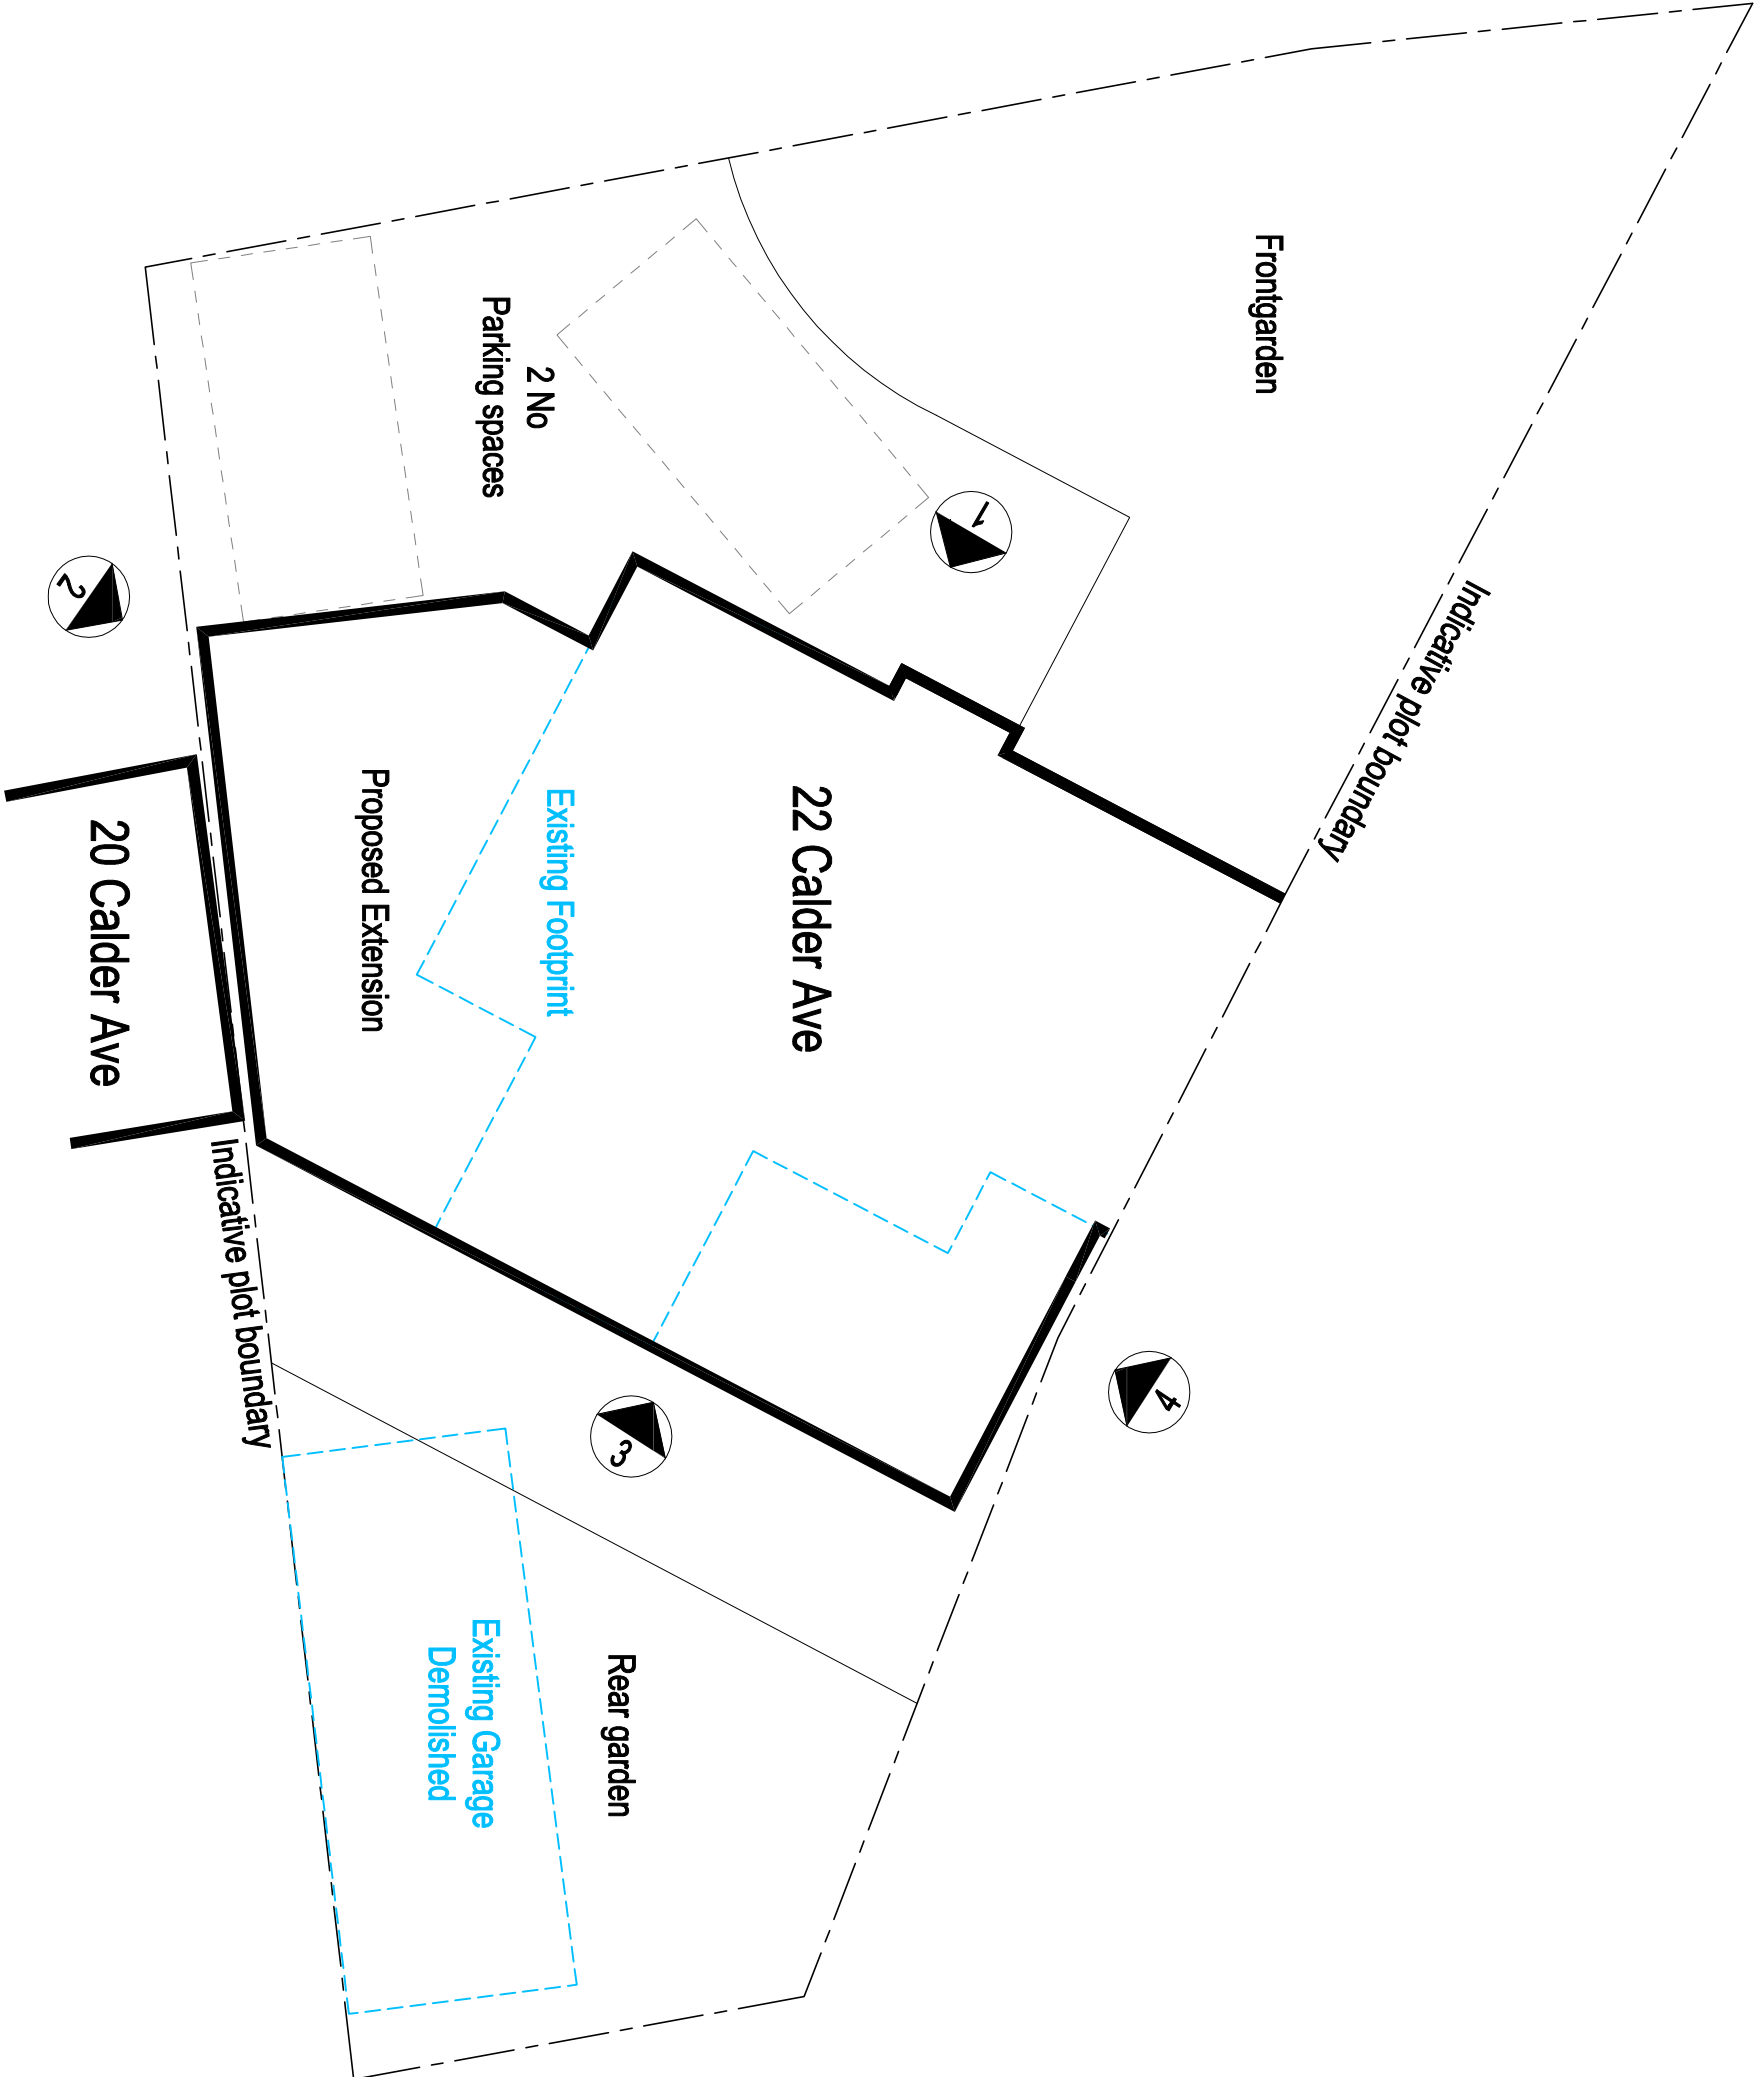

©www.qwarchitects ltd 2020 | This Drawing is to be used in conjunction with all other project associated drawings and information. Do not scale from this drawing. All dimensions, levels, and details are to be confirmed by the client prior to construction or finalisation. This drawing is copyright and the property of QW Architects Ltd.

qww+q architects The Annex Lowerfold Farm Oswoldtwistle B854DA Private Residential Housing Commercial Conservation Domestic Tel: 01254 483648 Email: info@qwarchitects.com Web: www.qwarchitects.com		Architects Registration Board	Client MR_M_LAMBE		Scale 1:100	Sheet Size A3	Job Number 22-050	Drawn By AW	Checked AW
Project 22_CALDER_AVENUE BILLINGTON		Drawing Title PROPOSED_SITE_BLOCK PLAN		Drawing Scale PLANNING		Drawing Number PL/05		Revision A	Final Issue SEPT_2022