


Notes

Designer takes no responsibility for any dimensions obtained by scaling from this drawing. If no dimension is shown the recipient must ascertain the dimension specifically from the Designer or by site measurement. Supplying this drawing in digital form is solely for convenience and no reliance may be placed on digital data. All data must be checked against hard copy. Dimensions must be checked on site. Any discrepancies must be reported to the Designer immediately. This drawing is copyright of Duke Design Services

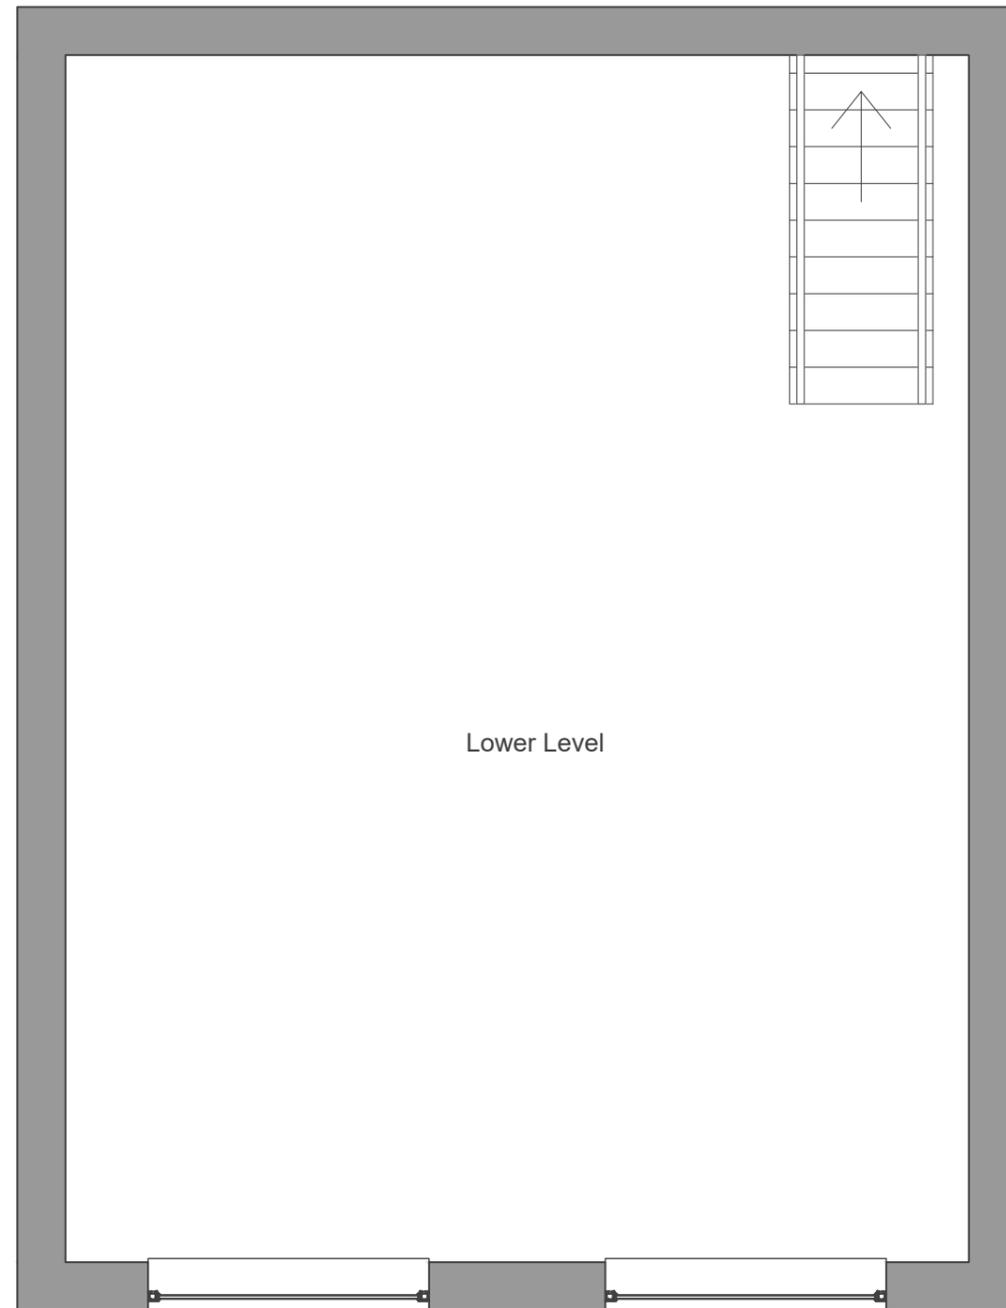

Lower Level

Lower Level Plan
1:50

Rev	Description	Date	By
-	-	-	-

Duke Design Services

T:07450607284 W:dadesignservices.co.uk
E:dd@dukedesignservices.co.uk



C	Concept	G	Contract
D	Planning	J	Construction
E	Building Regs	L	As Built
F	Tender	Sk	Sketch

Client:	Mr Paul Hodgson	
Project:	6 Tintern Close, Simonstone, Burnley, BB12 7SS	
Scale:	1:50	Date: Nov 2022
	original size A3	

Drawing Number	Description	Rev
22(09)_203	Proposed Lower Level	-

0 500mm 1m
Scale 1:50