



**Notes**

Designer takes no responsibility for any dimensions obtained by scaling from this drawing. If no dimension is shown the recipient must ascertain the dimension specifically from the Designer or by site measurement. Supplying this drawing in digital form is solely for convenience and no reliance may be placed on digital data. All data must be checked against hard copy. Dimensions must be checked on site. Any discrepancies must be reported to the Designer immediately. This drawing is copyright of Duke Design Services

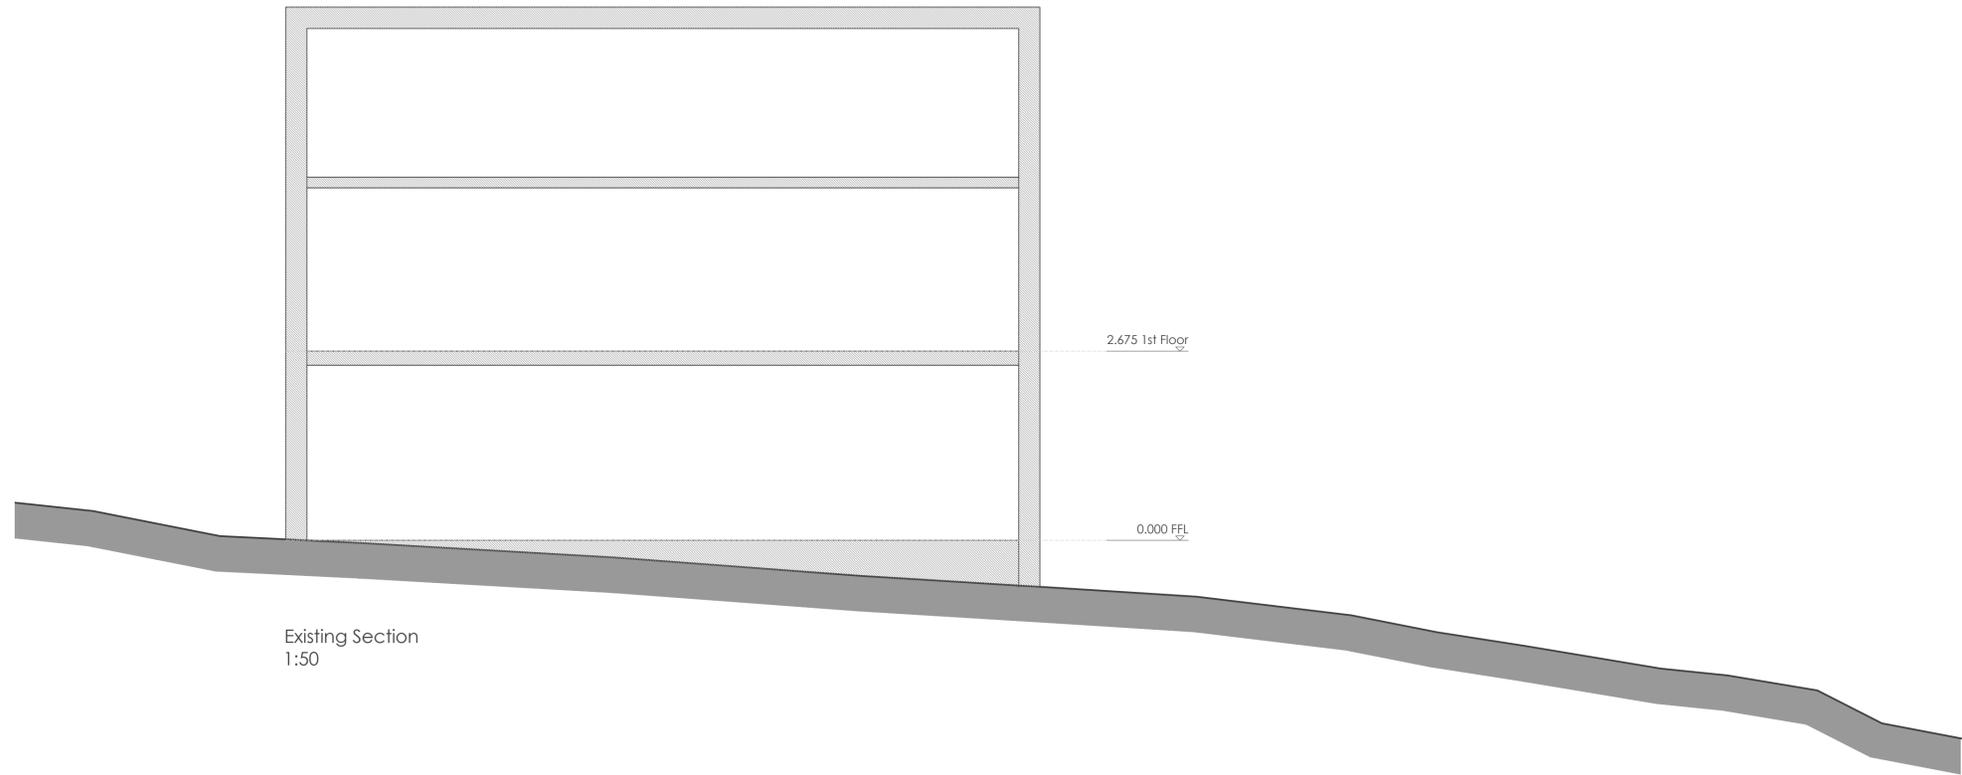

Existing Section  
1:50

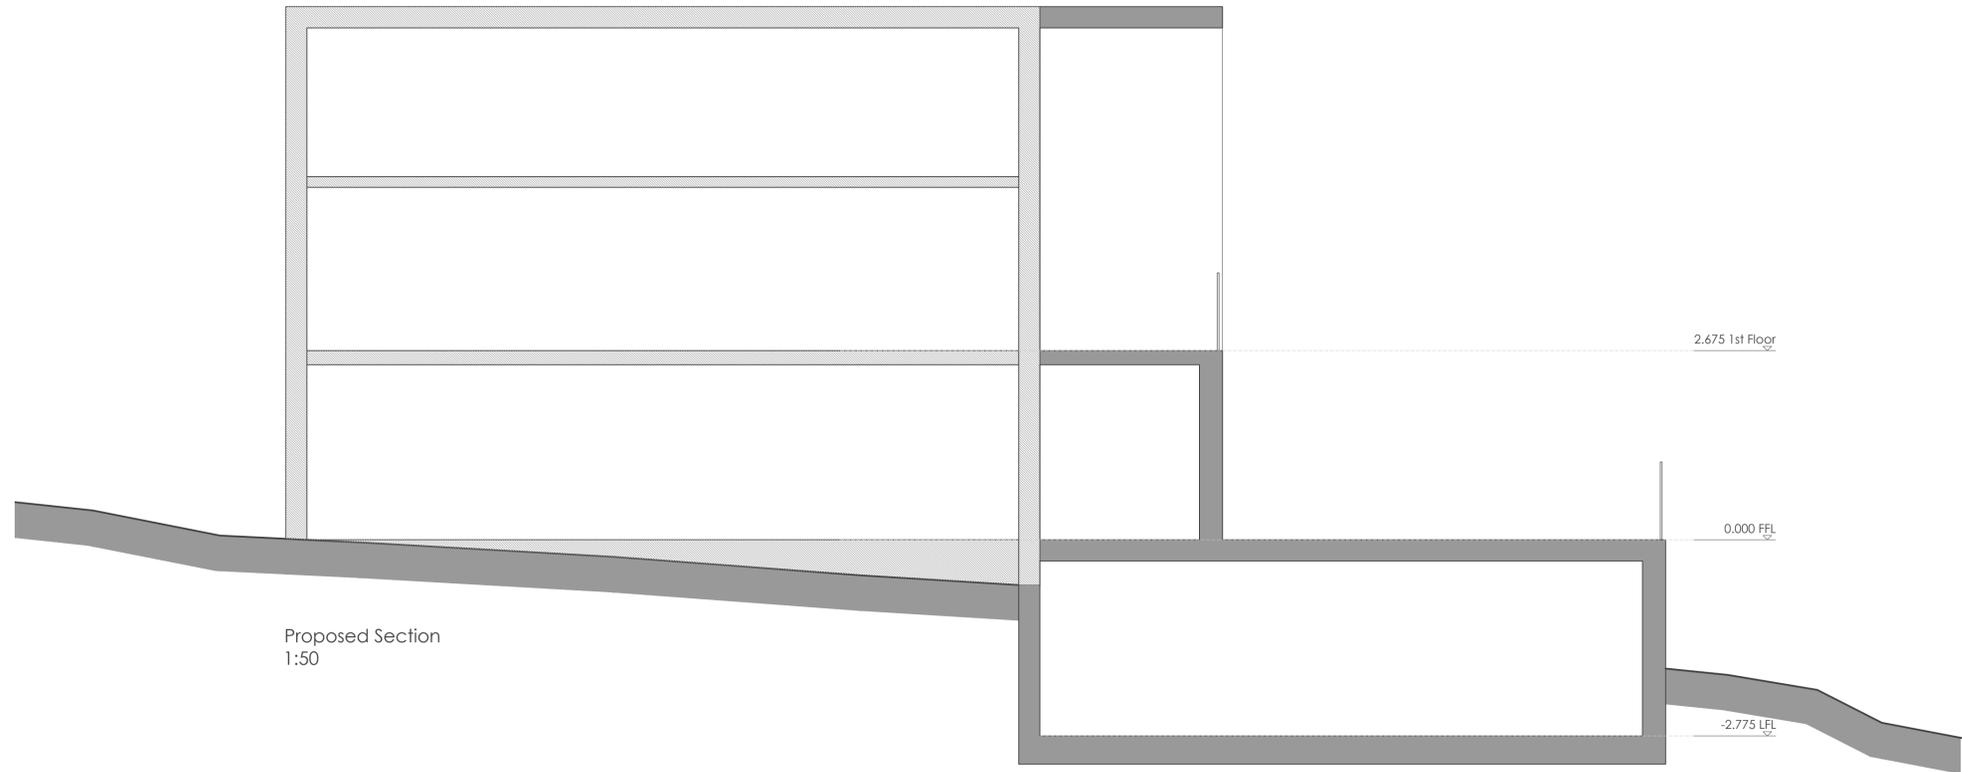

Proposed Section  
1:50

Rev	Description	Date	By
-	-	-	-

**Duke Design Services**  
 T:07450607284 W:ddesignservices.co.uk  
 E:dd@dukedesignservices.co.uk



C	Concept	G	Contract
D	Planning	J	Construction
E	Building Regs	L	As Built
F	Tender	Sk	Sketch

Client:  
**Mr Paul Hodgson**

Project:  
**6 Tintern Close, Simonstone, Burnley, BB12 7SS**

Scale:  
1:50

© original size  
A1

Date:  
May 2023

Drawing Number	Description	Rev
22(09)_211	Section Levels	-