


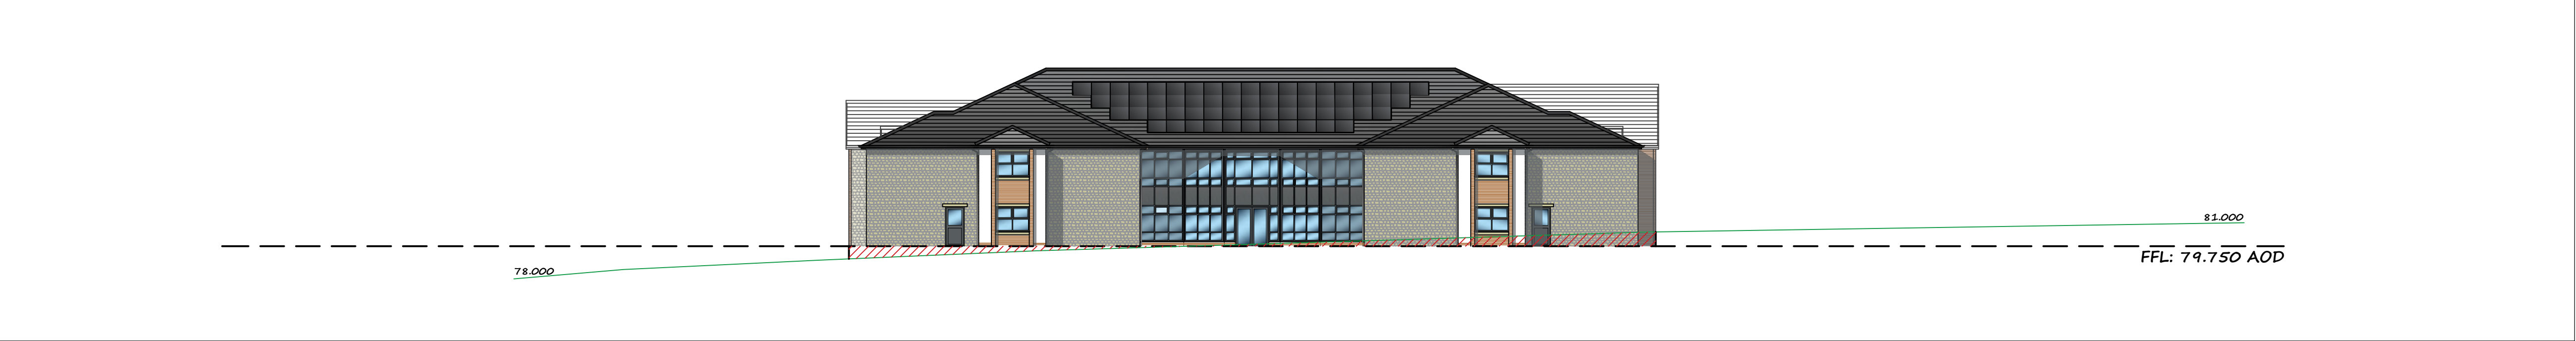

1:500 @ A1



SECTION A , B

1:200 @ A1



SECTION C , D

1:200 @ A1

REV	DATE	DETAILS OF AMENDMENTS	DRAWN
REVISIONS			

LNT

Construction

LNT CONSTRUCTION LTD
UNIT 2, HELIOS 47
ISABELLA ROAD
GARFORTH
LS25 2DY
Tel: 0113 3853858
Fax: 0113 3853859

CLIENT

SITE
WHALLEY ROAD
BARROW
BB7 9AZ

TITLE
66 BED 2 STOREY CARE HOME
SECTIONS - A-07

SCALE	SEE DRAWING	DATE	21.10.2022
DRAWN	JS	DWG NO.	BB7-9AZ - A-07
DRAWING STATUS			
FEASIBILITY		PLANNING SUBMISSION	
PLANNING APPROVAL		REGULATION SUBMISSION	
REGULATION APPROVAL		CONSTRUCTION ISSUE	
CHECKED BY		DATE	
APPROVED BY		DATE	