


IDENTIFICATION PLAN

SCALE 1:200@A3

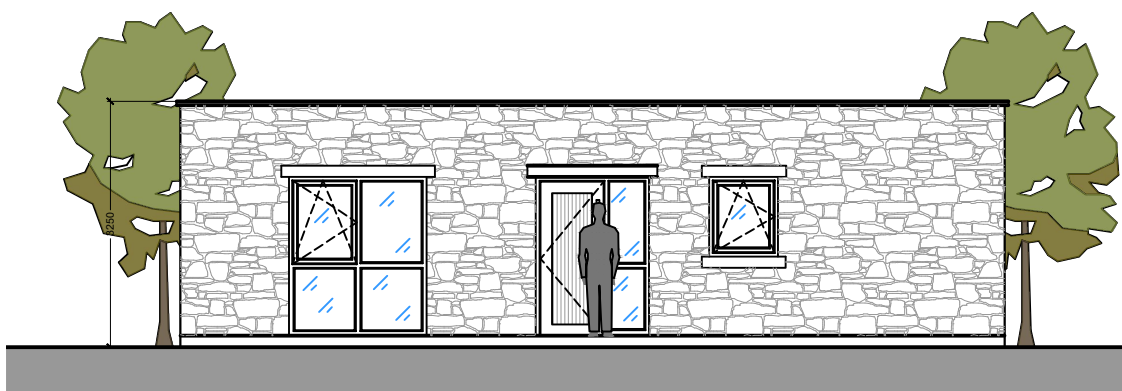


A PROPOSED ELEVATION

SCALE 1:100@A3




B PROPOSED ELEVATION

SCALE 1:100@A3

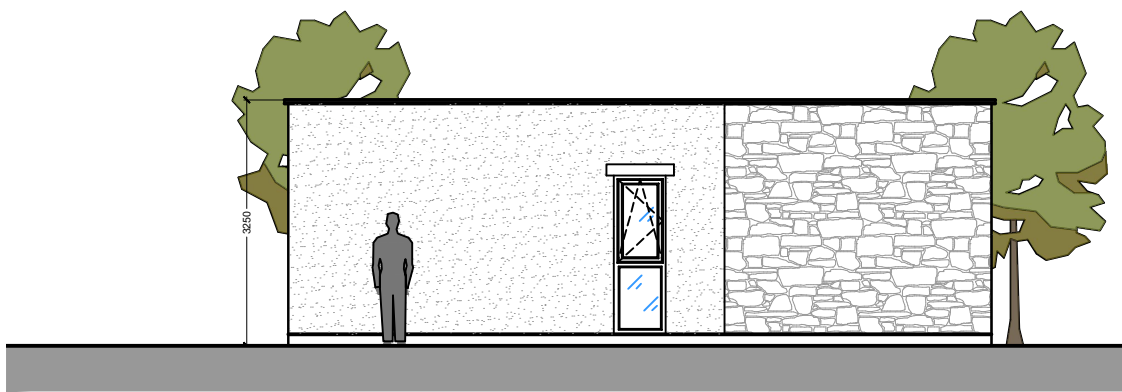

C PROPOSED ELEVATION

SCALE 1:100@A3

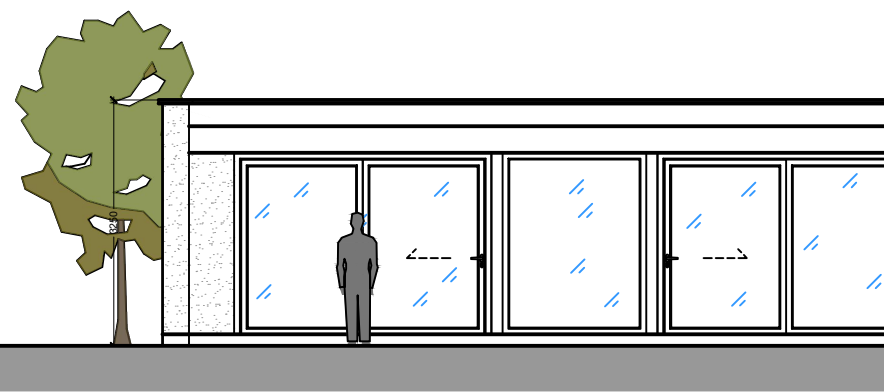

D PROPOSED ELEVATION

SCALE 1:100@A3

Notes:

- Notes

REV:	DESCRIPTION:	BY:	DATE:
STATUS: Stage 3 - Spatial Coordination			



SITE: Dog & Partridge Hesketh Lane Chipping PR3 2TH			
CLIENT: Homelife Developments Ltd			
JOB TITLE: Proposed Residential Development			
DRAWING TITLE: Proposed Elevations			
SCALE: Noted@A3	DATE: 06/02/23	DRAWN: CH	CHECKED:
JOB NO: BBA_189	DRAWING NO: P22	REVISION: D	