



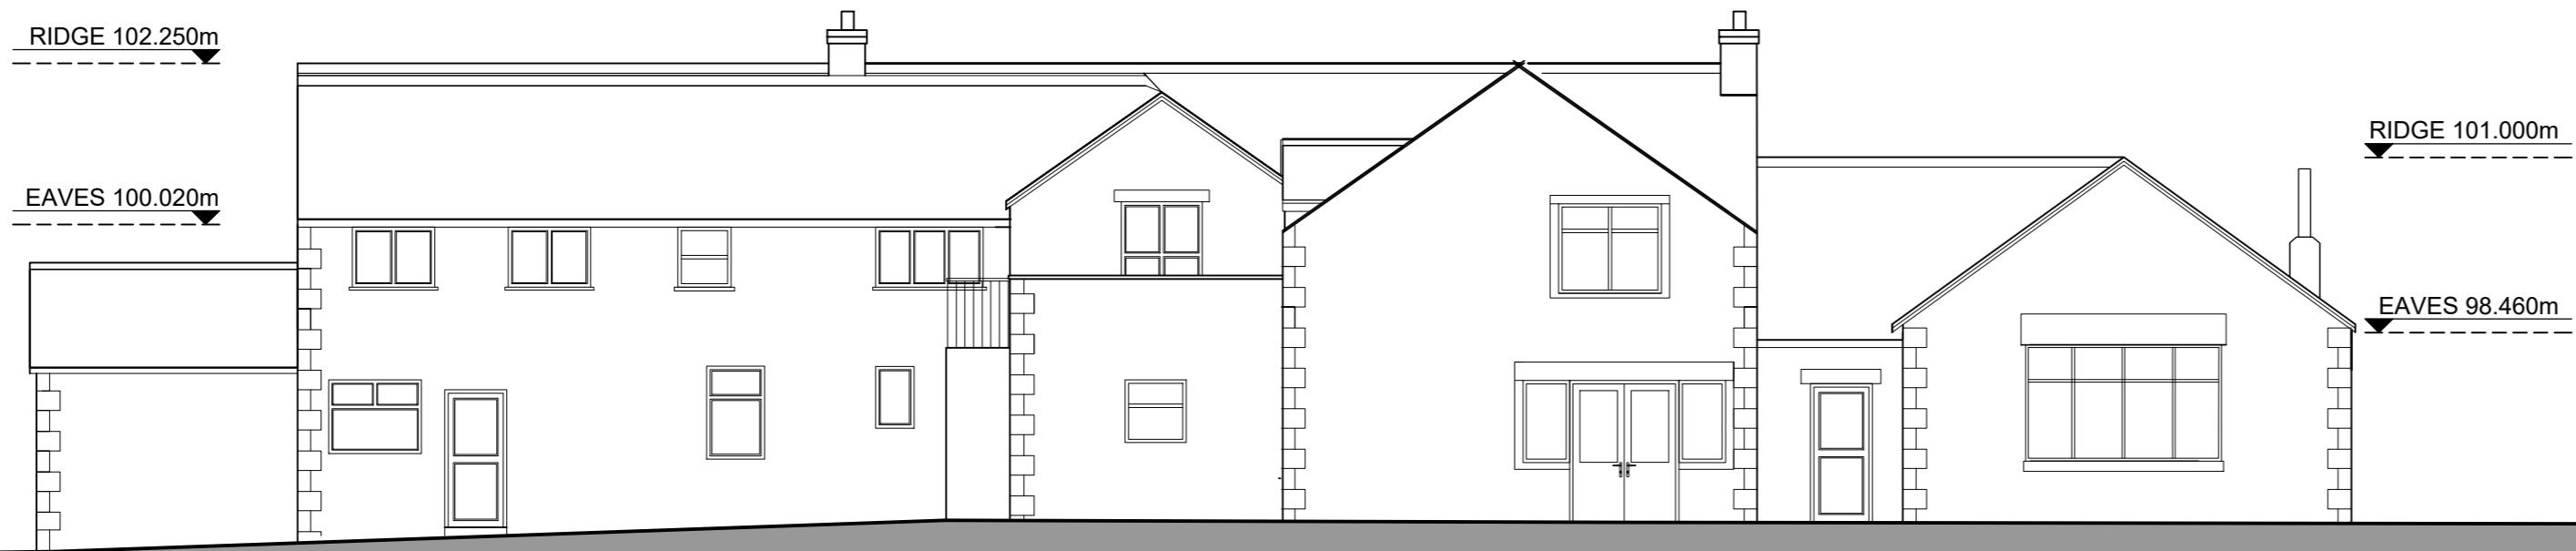

**A** EXISTING ELEVATION  
SCALE 1:100 @ A2

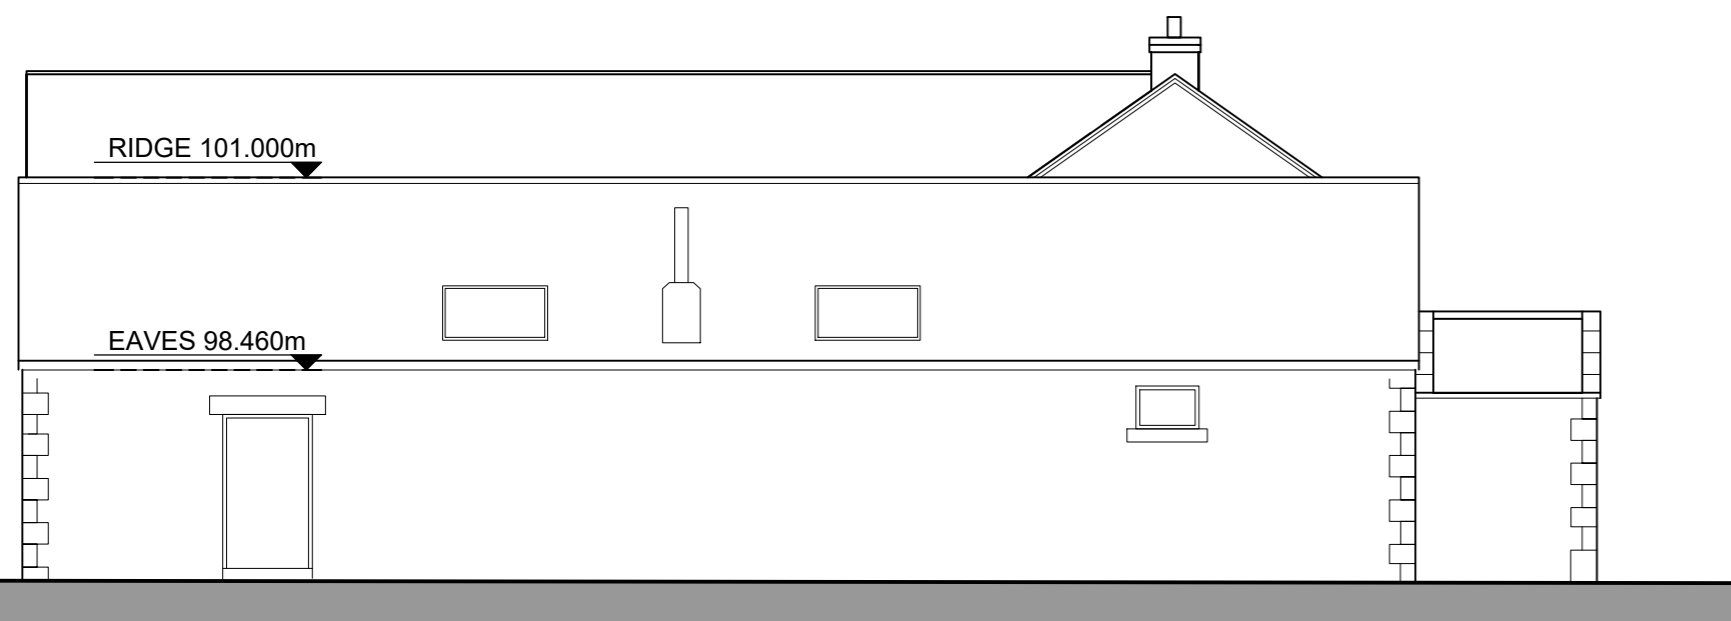

**B** EXISTING ELEVATION  
SCALE 1:100 @ A2



**C** EXISTING ELEVATION  
SCALE 1:100 @ A2



**D** EXISTING ELEVATION  
SCALE 1:100 @ A2

Notes:

- Notes

REV:	DESCRIPTION:	BY:	DATE:
------	--------------	-----	-------

STATUS: Stage 3 - Spatial Coordination



SITE:  
Dog & Partridge  
Hesketh Lane  
Chipping  
PR3 2TH

CLIENT:  
Homelife Developments Ltd

JOB TITLE:  
Proposed Residential Development

DRAWING TITLE:  
Existing Elevations

SCALE: 1:100@A2	DATE: 06/02/23	DRAWN: CH	CHECKED:
JOB NO: BBA_189	DRAWING NO: P20	REVISION: A	