


Notes:

1. Notes

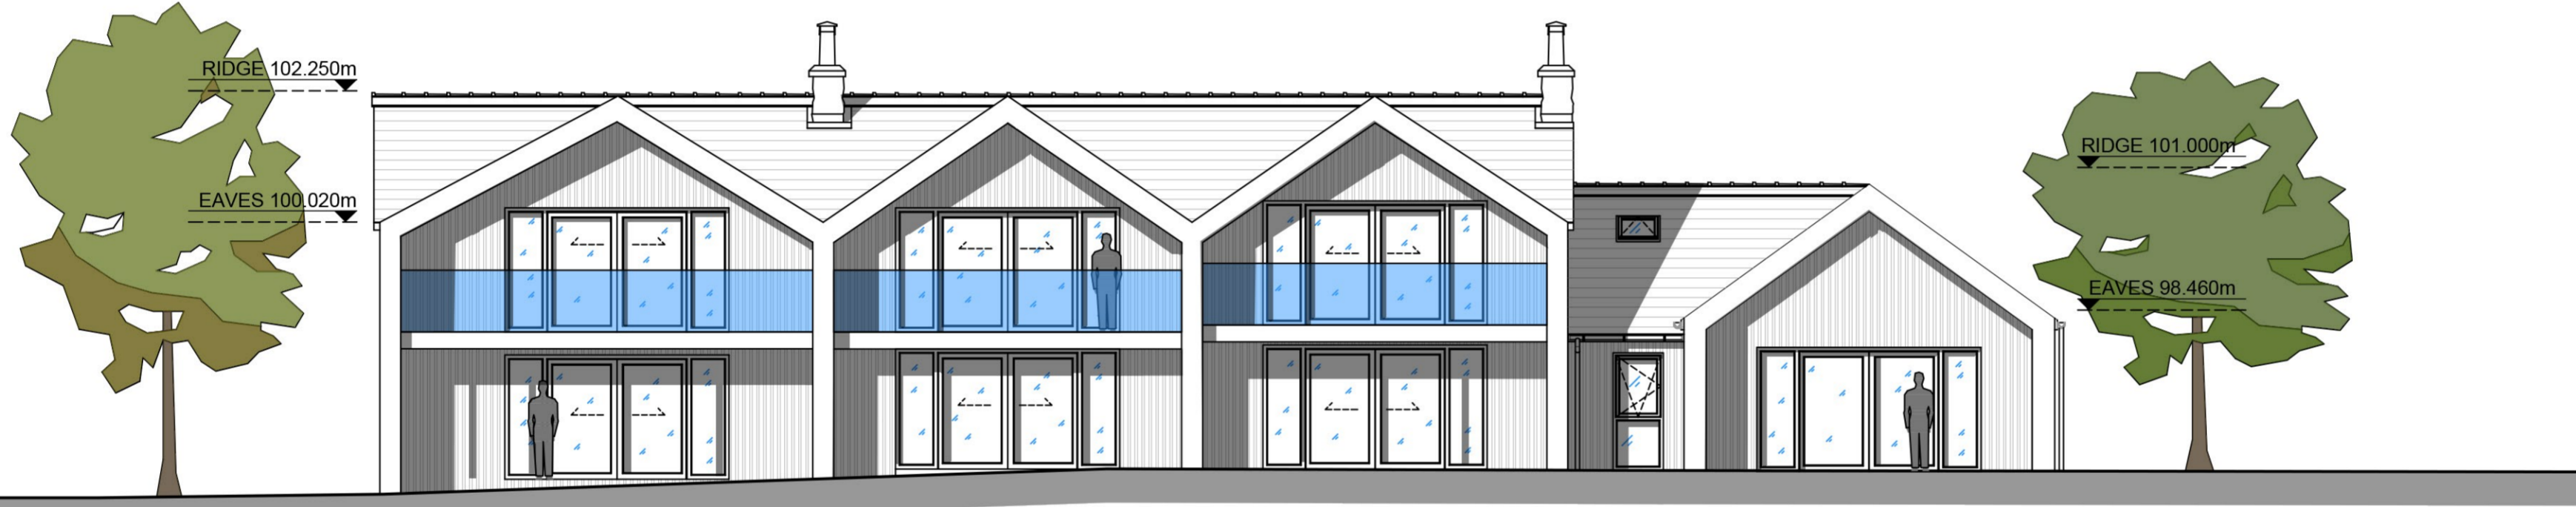

A PROPOSED ELEVATION
SCALE 1:100 @ A2



B PROPOSED ELEVATION
SCALE 1:100 @ A2



C PROPOSED ELEVATION
SCALE 1:100 @ A2



D PROPOSED ELEVATION
SCALE 1:100 @ A2

REV:	DESCRIPTION:	BY:	DATE:
------	--------------	-----	-------

STATUS: Stage 3 - Spatial Coordination



SITE: Dog & Partridge
Hesketh Lane
Chipping
PR3 2TH

CLIENT: Homelife Developments Ltd

JOB TITLE: Proposed Residential Development

DRAWING TITLE: Proposed Elevations

SCALE:	DATE:	DRAWN:	CHECKED:
1:100@A2	06/02/23	CH	
JOB NO:	DRAWING NO:	REVISION:	
BBA_189	P21	B	