



SECTIONS Sheet 1 of 2 - Parcel 4, Chipping

9m above Existing Ground **PLANNING SUBMISSION**

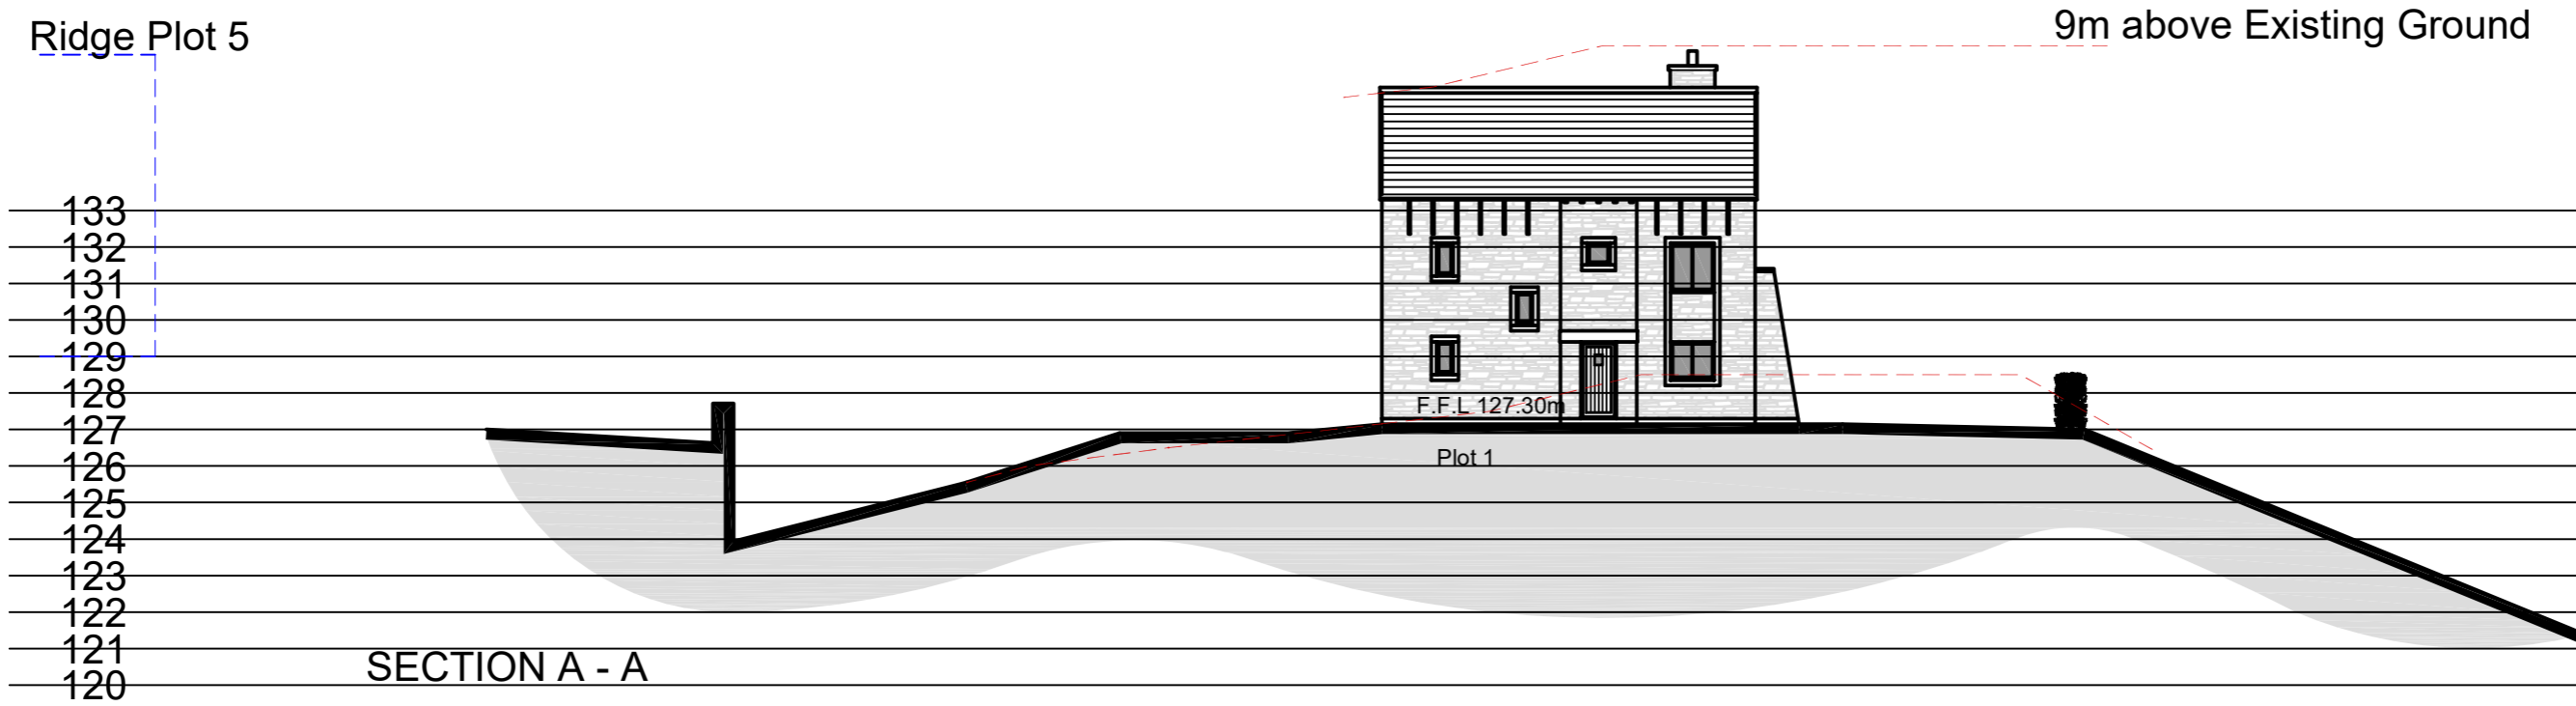

 ORIGINAL GROUND LEVELS - RED DASHED LINE

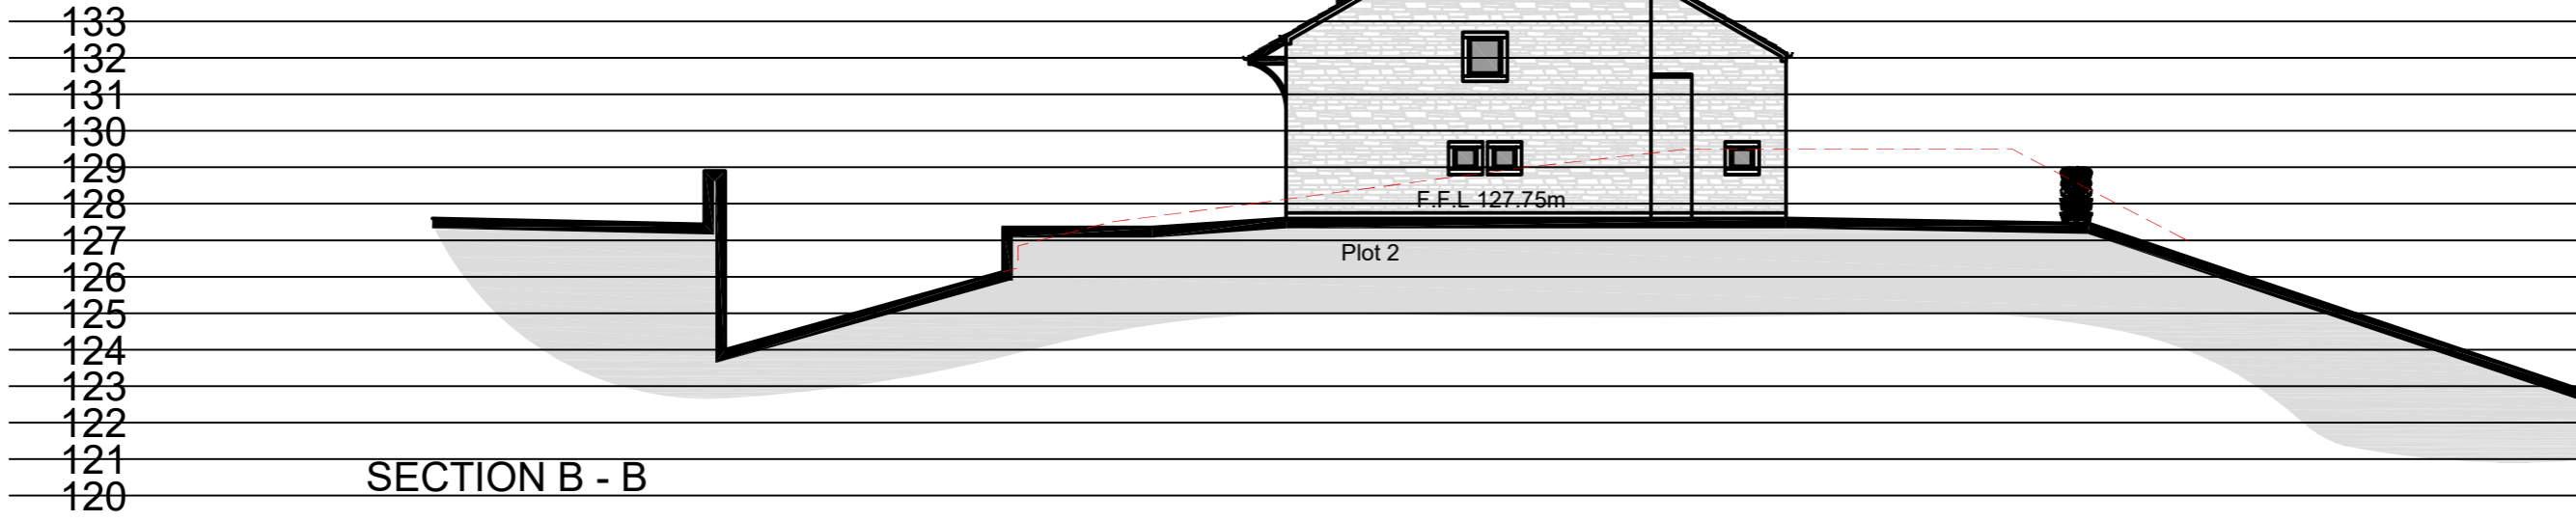

Barn Meadow House
Southfield Fold Farm
Southfield
Burnley
Lancashire
BB10 3RH
Tel : 01282 601157
Mbl : 07976 762876

Client
Mr S. Chicken

Project
Parcel 4, Church Raike, Malt-Kiln Brow, Chipping

Drawing Title
SITE SECTIONS
Sheet 1 of 2
A - A & B - B

Drawn
14th Jan 2019

Drawing No.
1624SCP/ChP4-SS1-2

Revision.	Checked
A	
Drawn D.G.Lever	Approved
Scale 1:200@A3	
Drawn 14th Jan 2019	
E-mail : darren.dgla@gmail.com	A3