

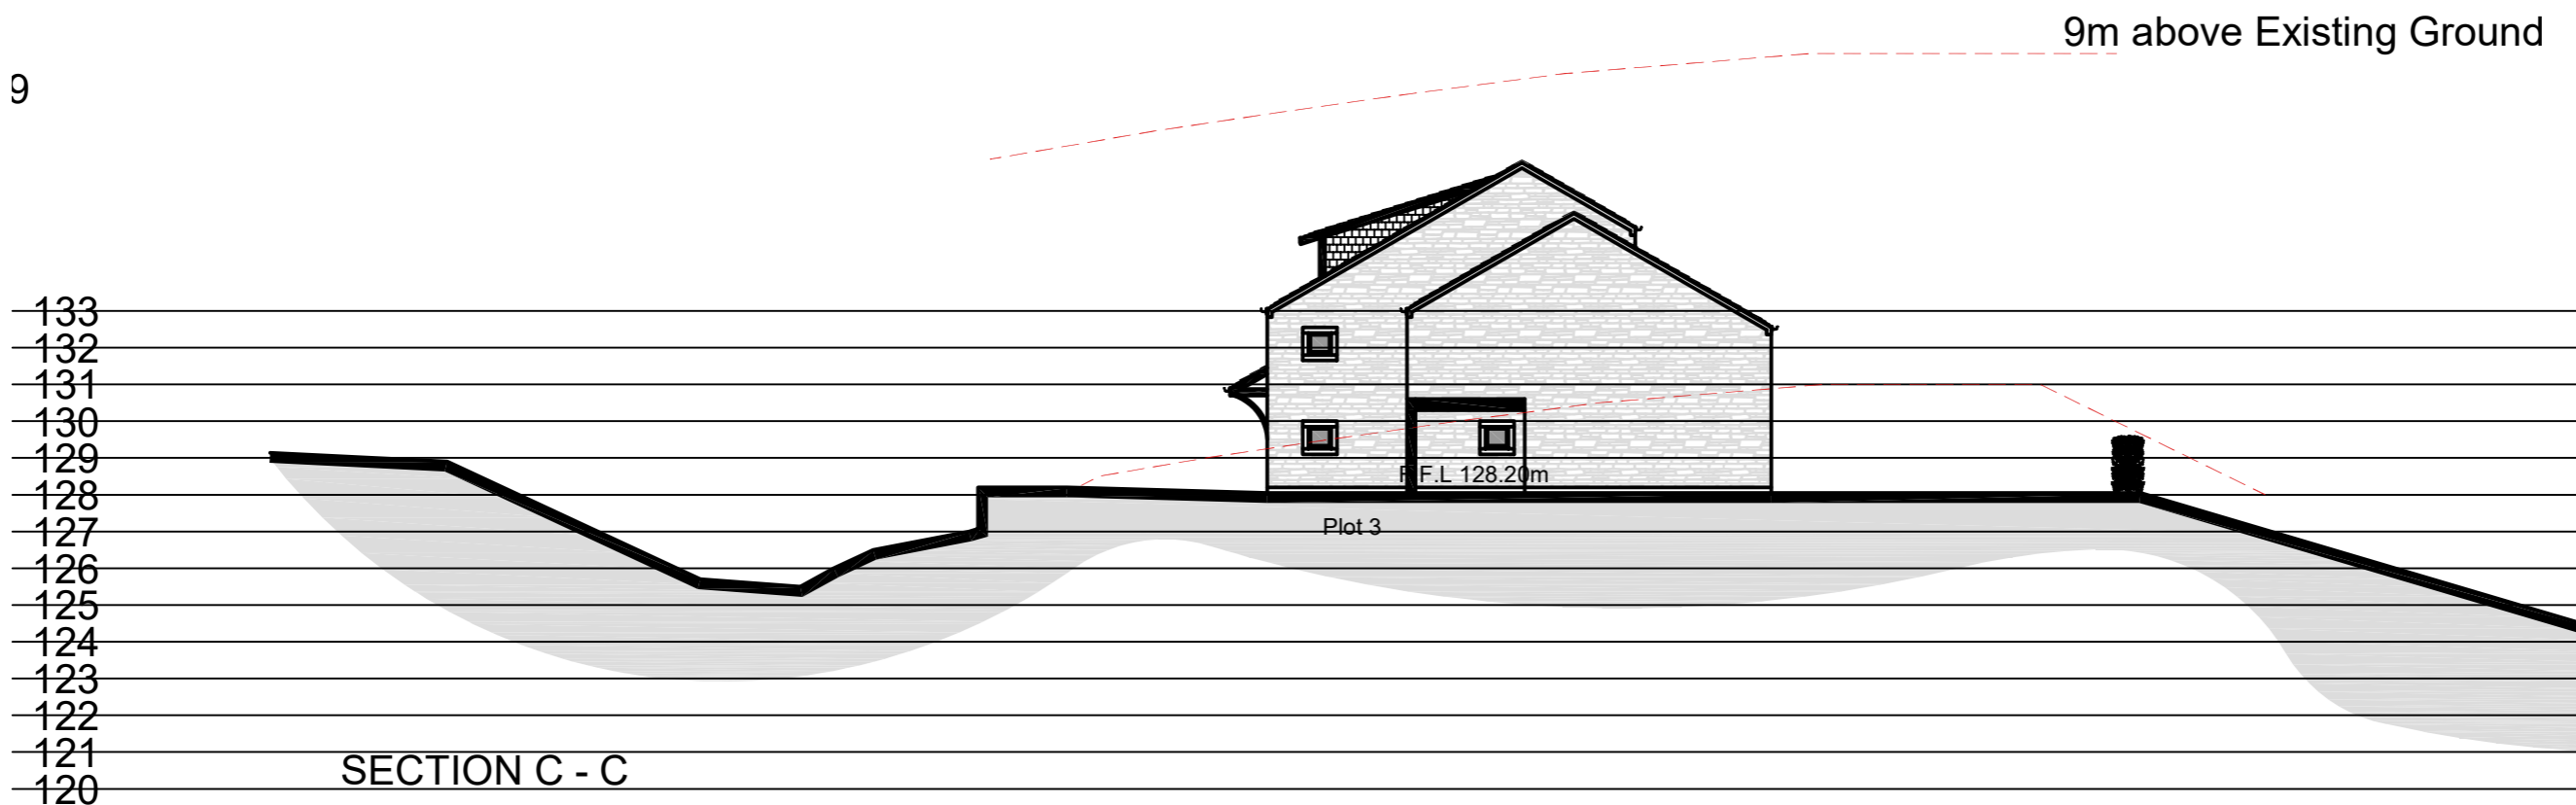


SECTIONS Sheet 2 of 2 - Parcel 4, Chipping

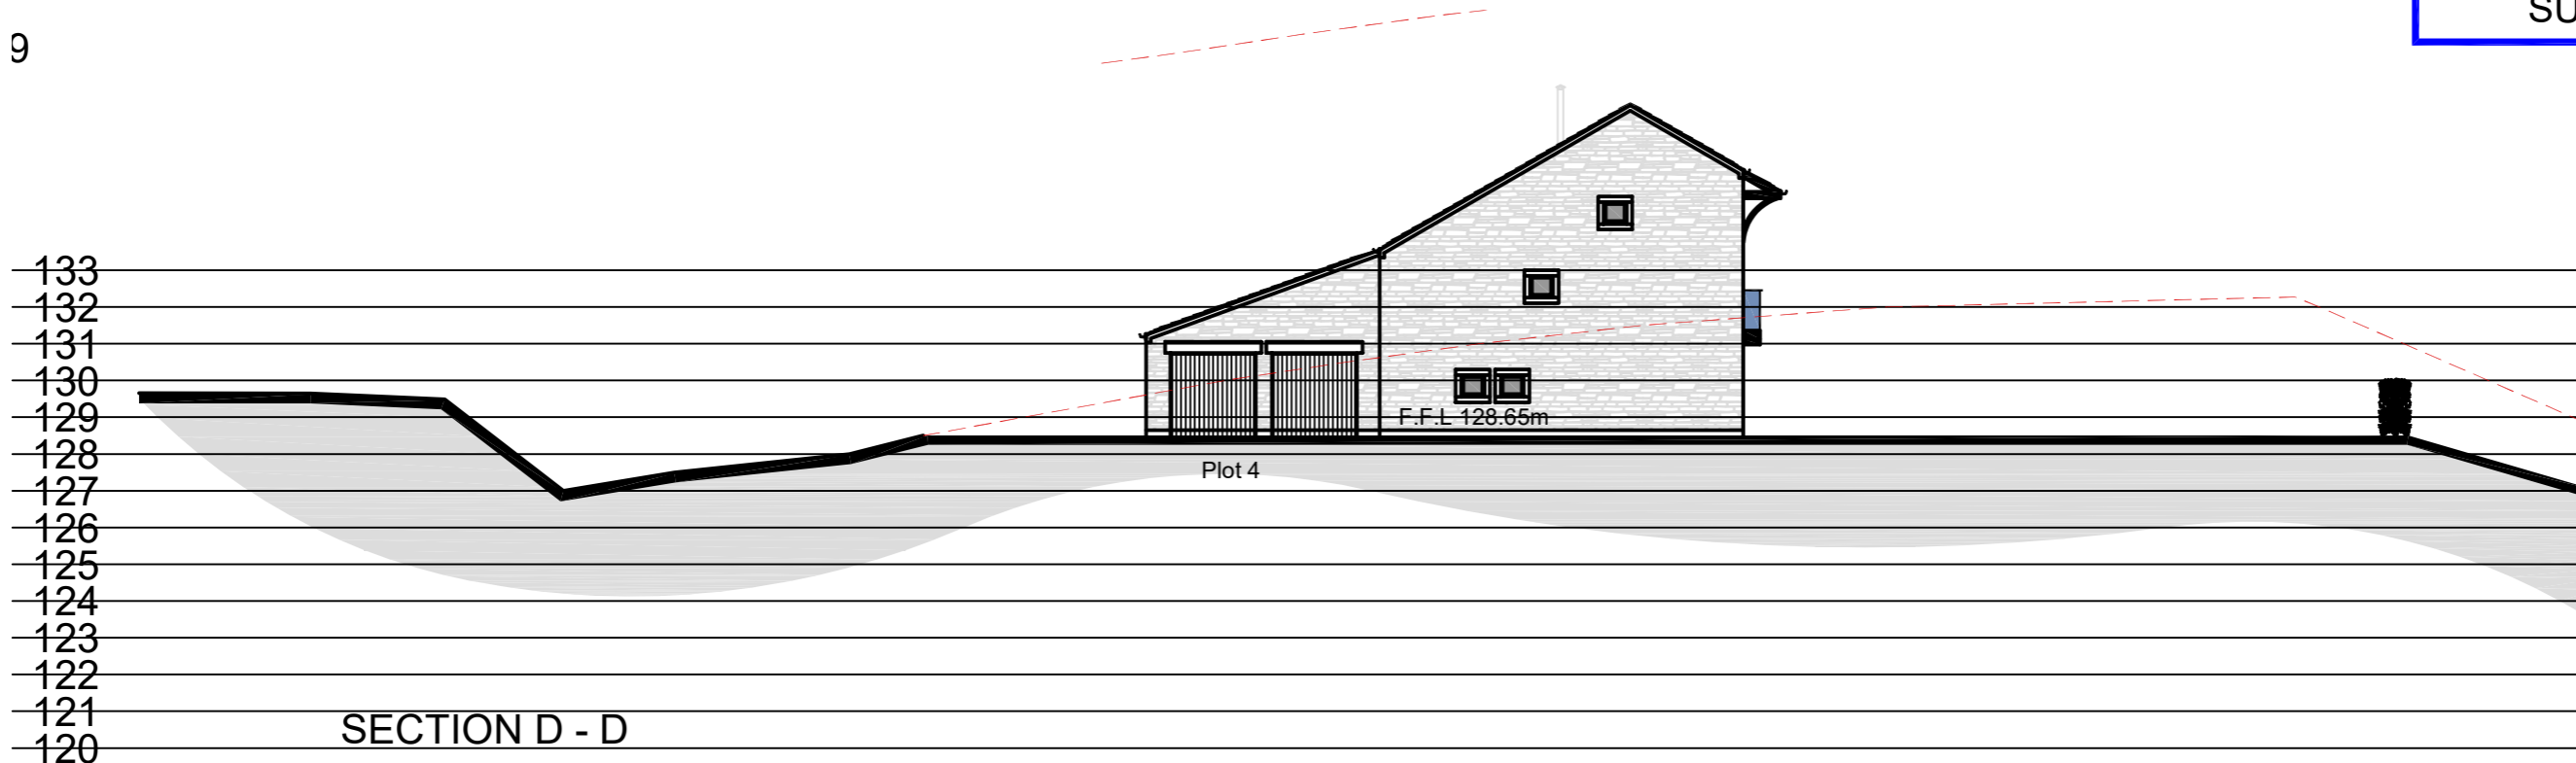

 ORIGINAL GROUND LEVELS - RED DASHED LINE

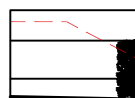

Barn Meadow House
Southfield Fold Farm
Southfield
Burnley
Lancashire
BB10 3RH
Tel : 01282 601157
Mbl : 07976 762876

Client
Mr S. Chicken

Project
Parcel 4, Church Raike, Malt-Kiln Brow, Chipping

Drawing Title
SITE SECTIONS
Sheet 2 of 2
C - C & D - D

Drawing No.
1624SCP/ChP4-SS2-2

Revision.		Checked
A	Drawn D.G.Lever	Approved
	Scale 1:200@A3	
	Drawn 14th Jan 2019	
E-mail :	darren.dgla@gmail.com	A3