

NOTES:

No.	Description	Date

CLIENT: MR AND MRS DILWORTH
SWAN WITH TWO NECKS
MAIN STREET
PENDLETON
CLITHEROE
BB7 1PT


PROJECT:
REPLACEMENT BEER
GARDEN SHELTER

SHEET:
PROPOSED ELEVATIONS 1


Project number	PHA/831
Date	23/02/2023
Drawn by	LW
Checked by	PH

A3.3


Scale	1 : 25
Sheet size	A1

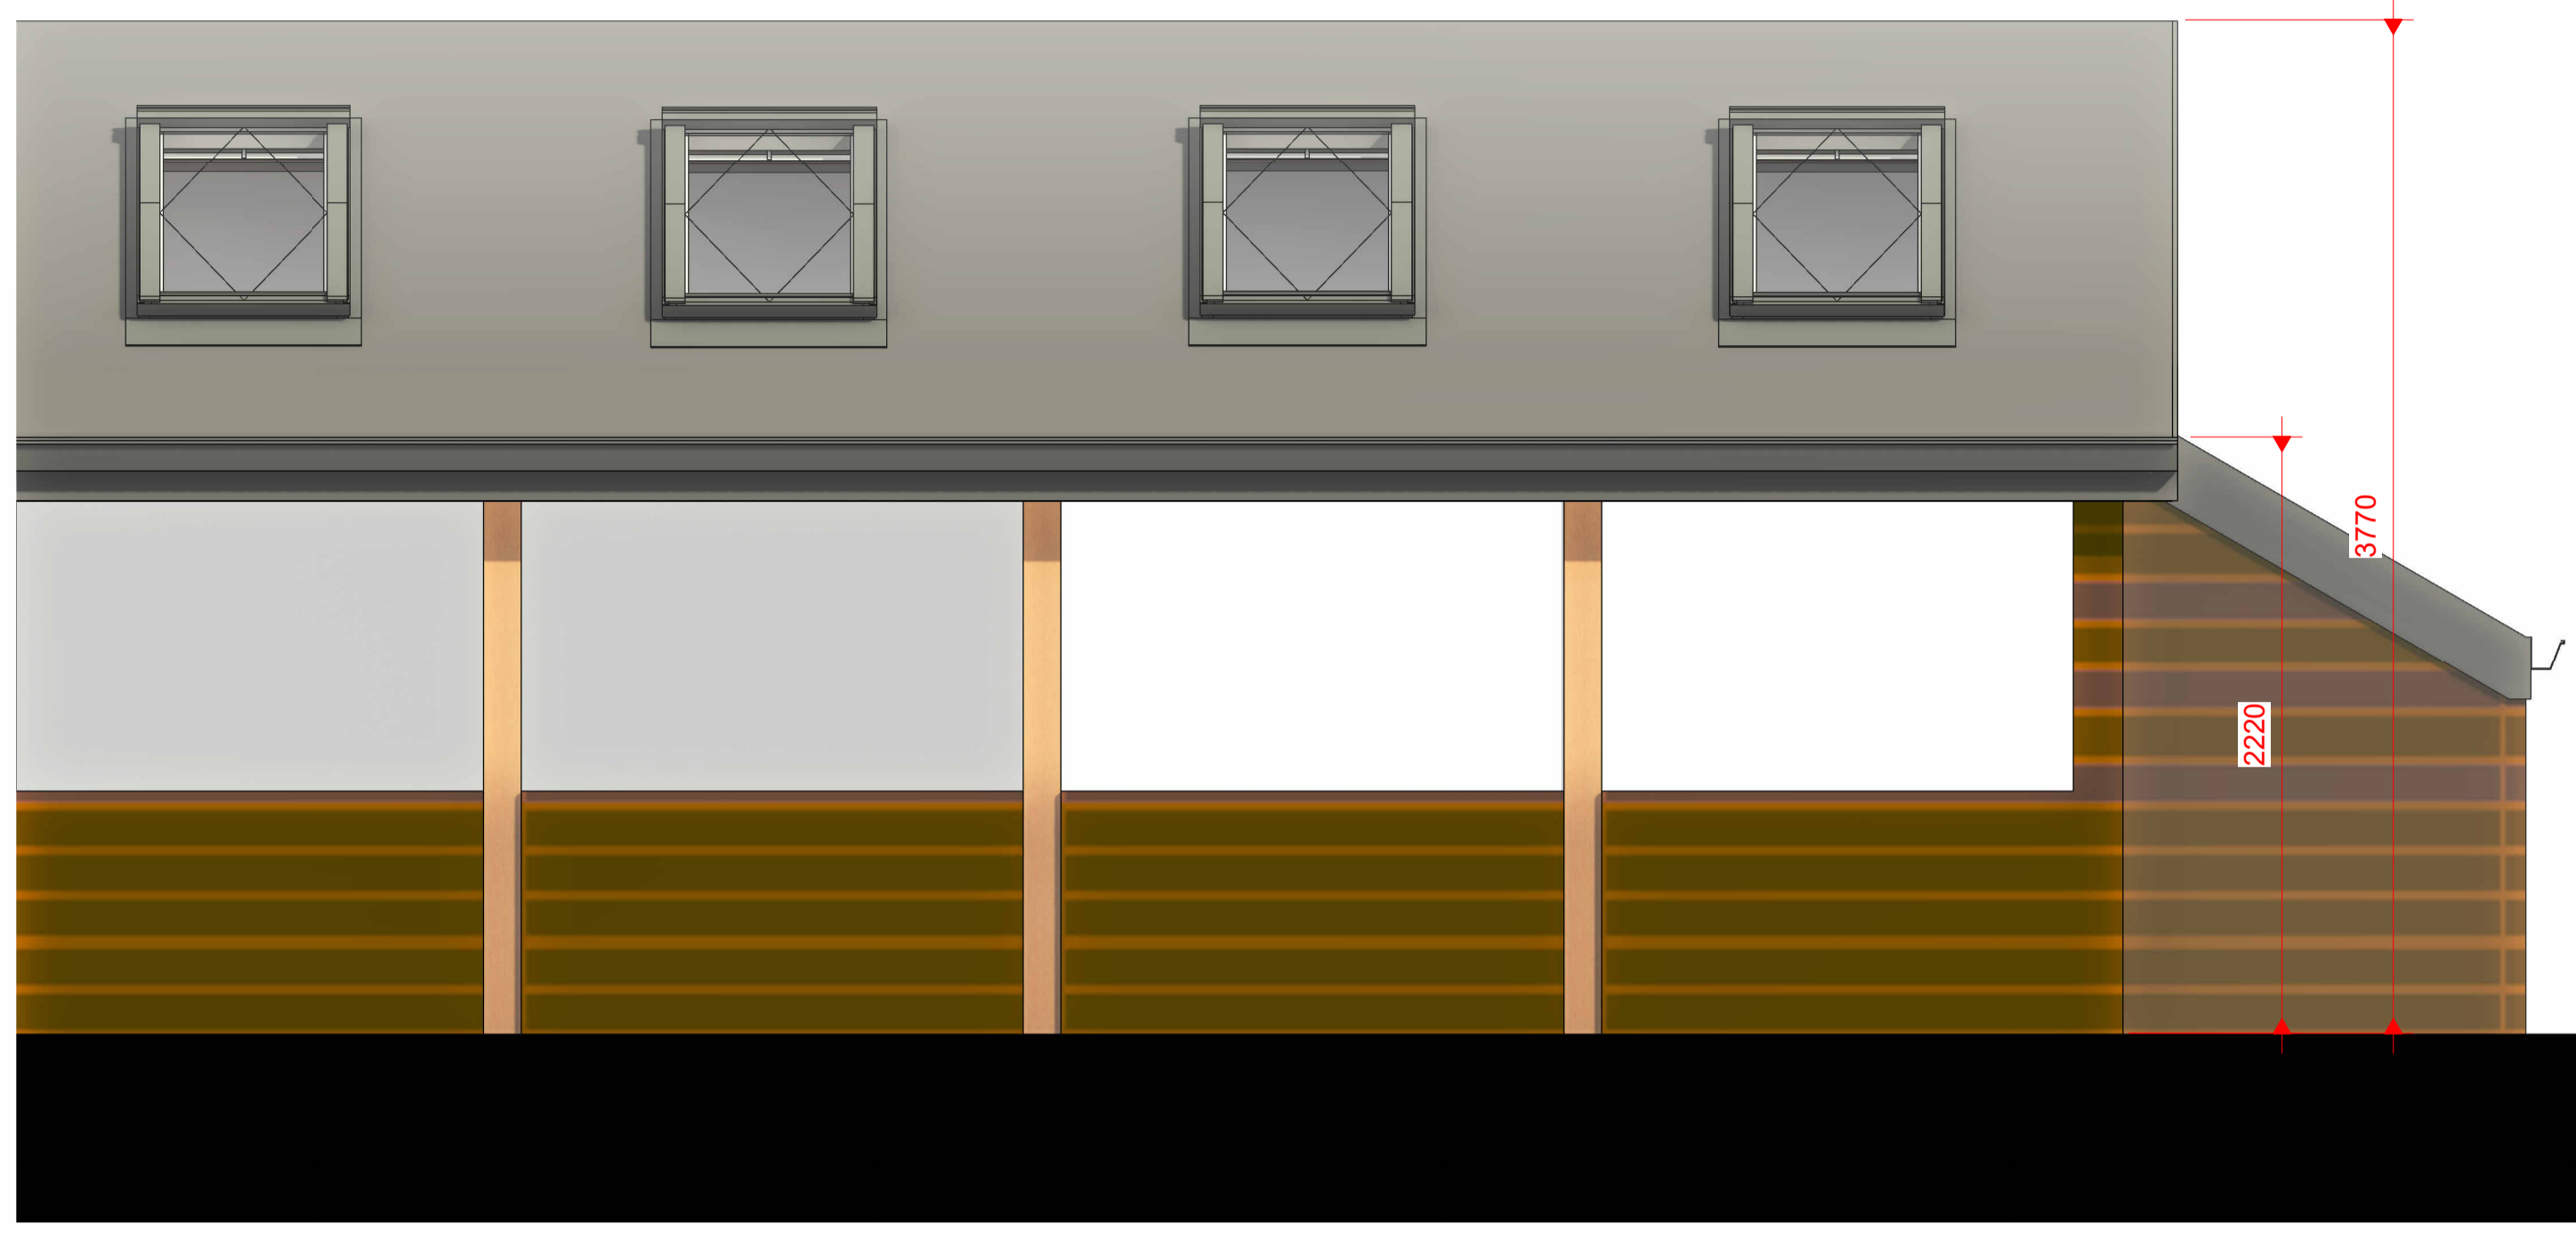


1 PROPOSED NORTH EAST
1 : 25

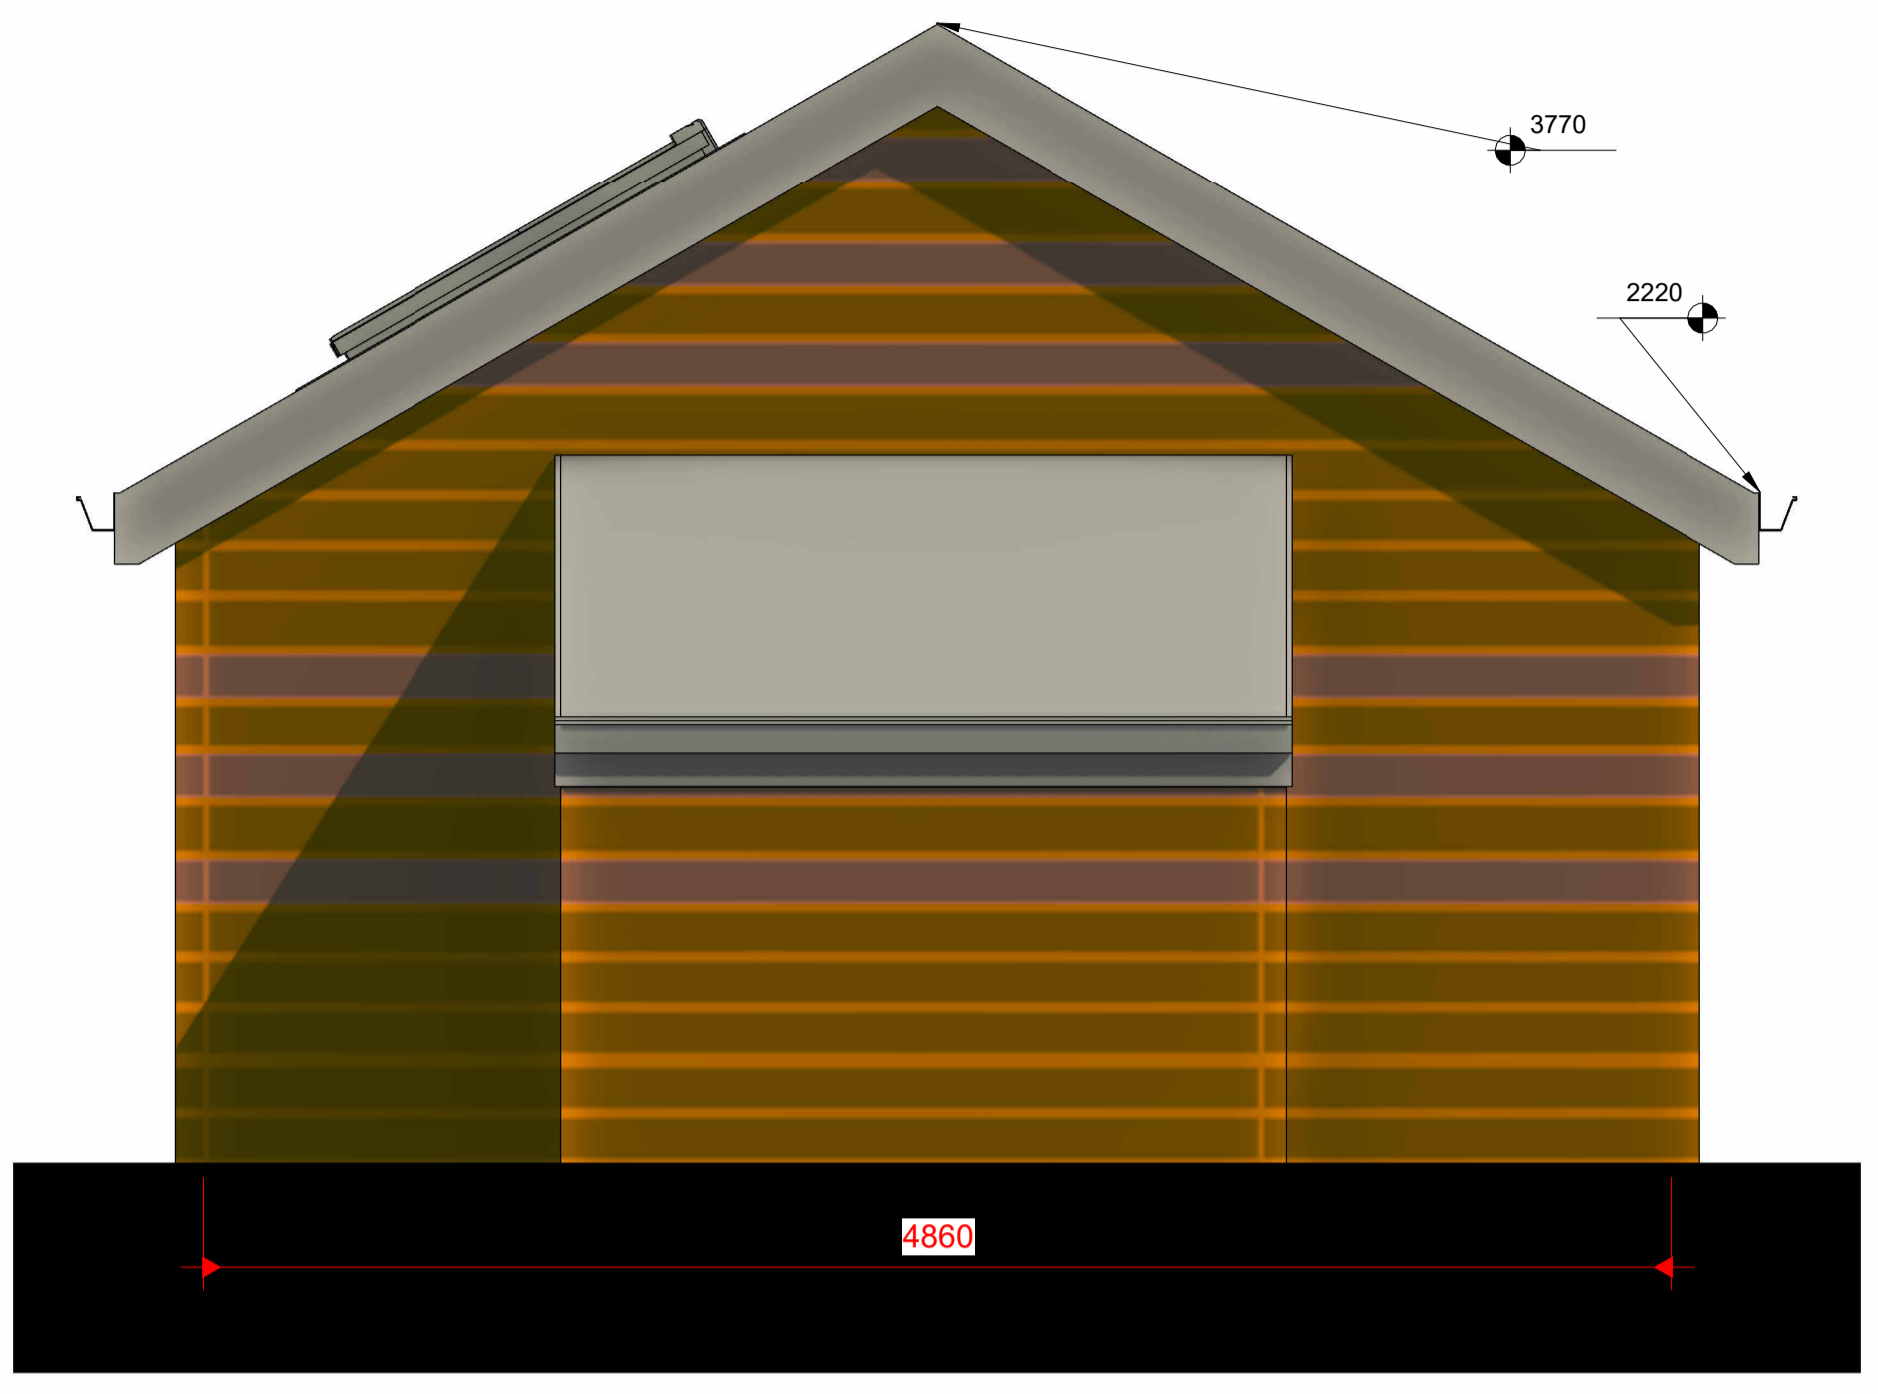

2 PROPOSED NORTH WEST
1 : 25

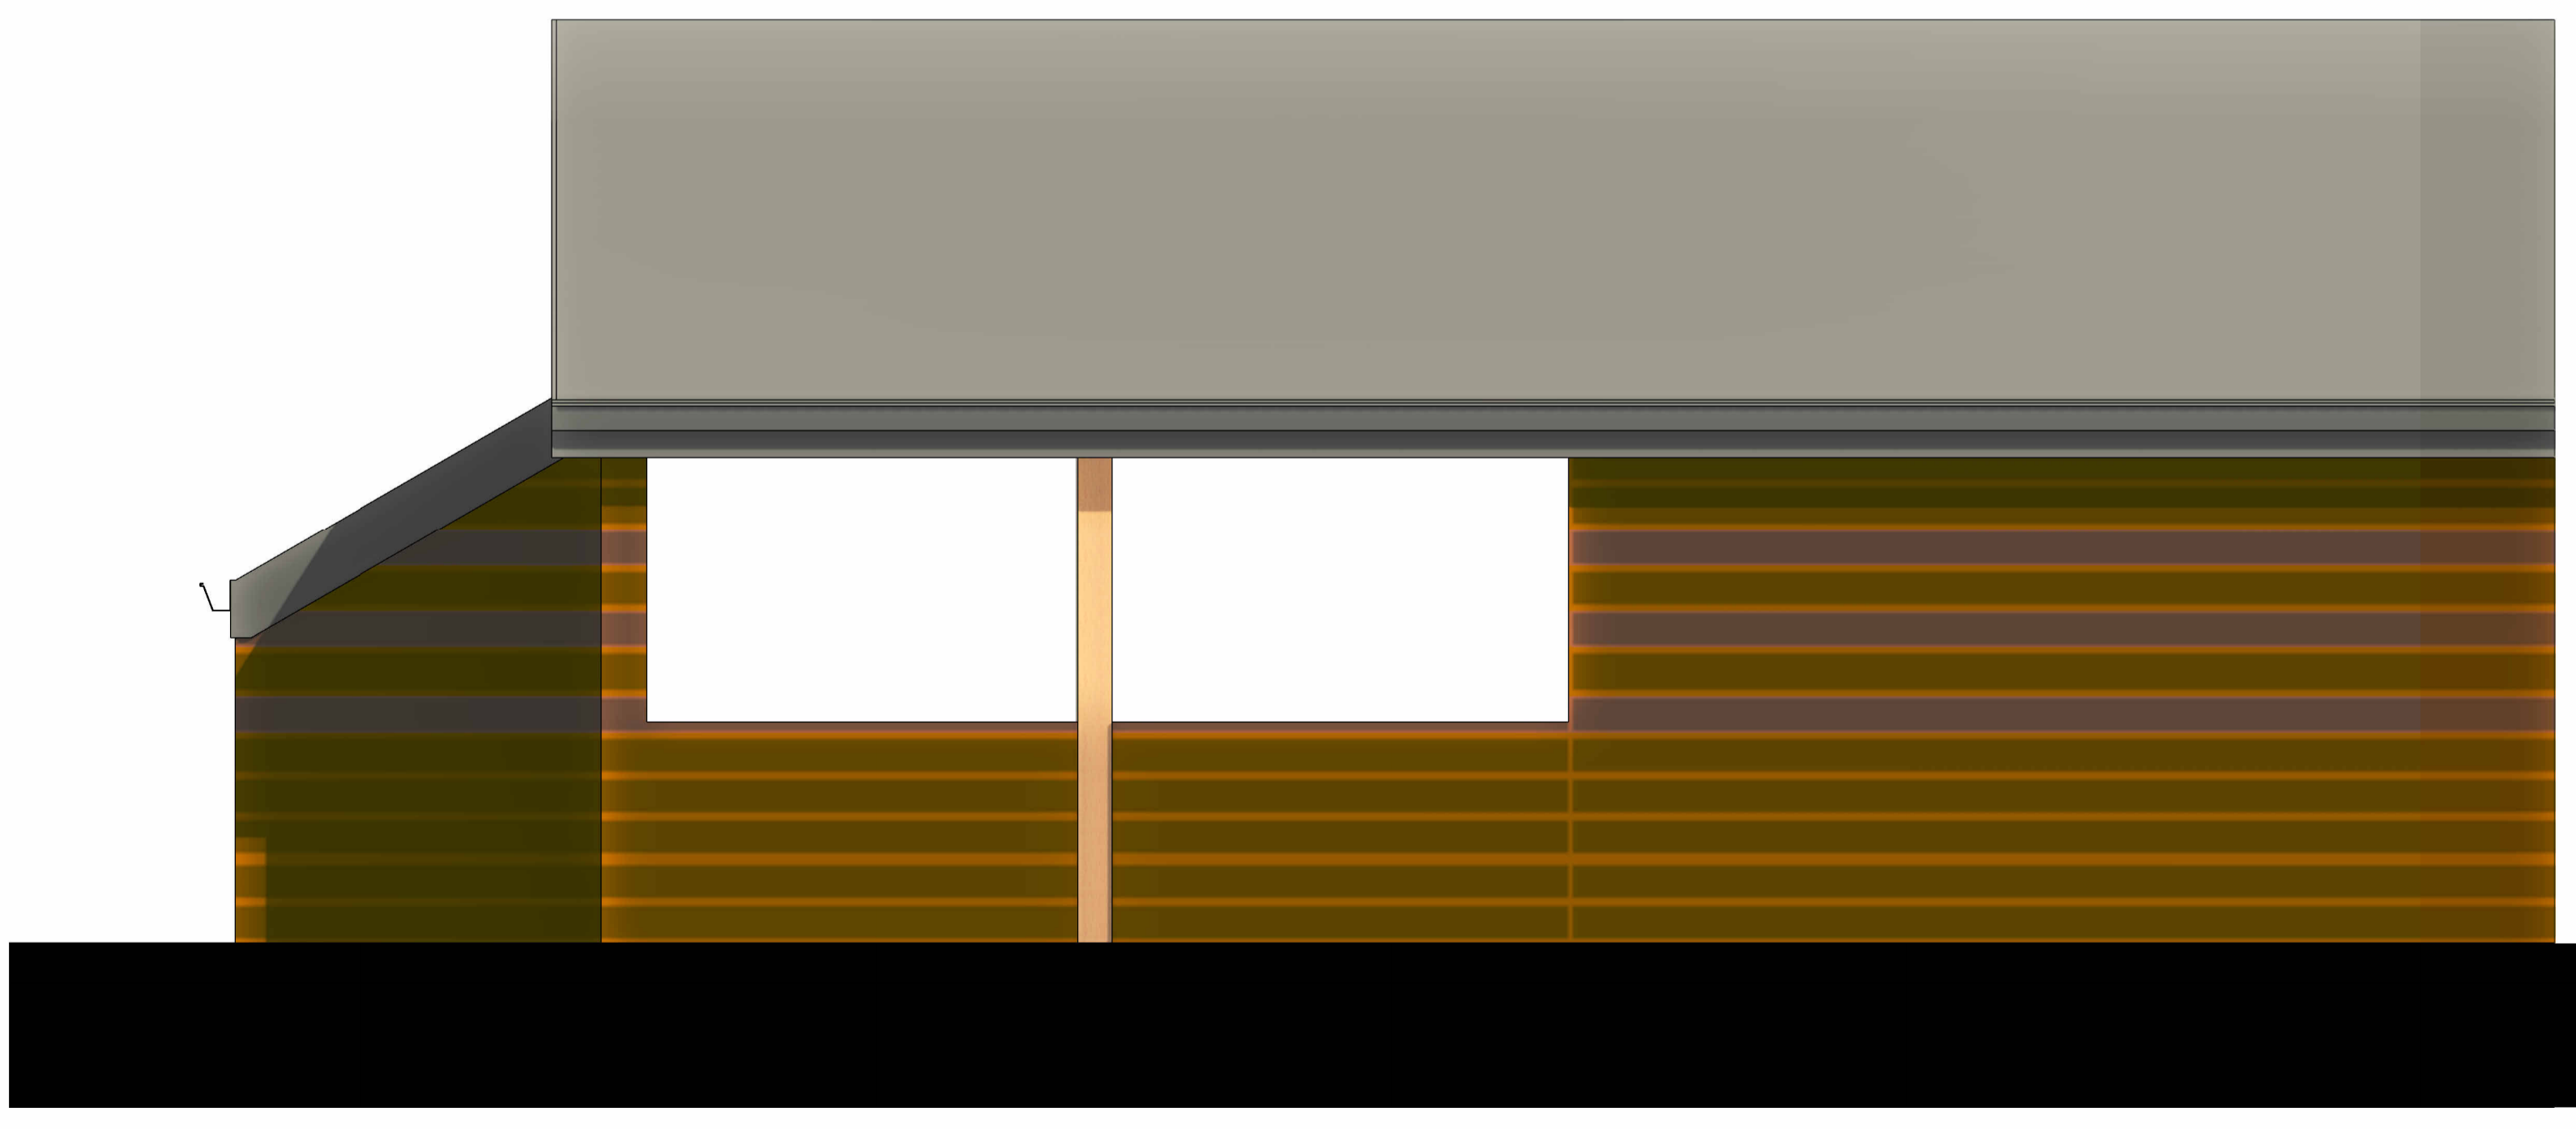

3 PROPOSED SOUTH WEST
1 : 25

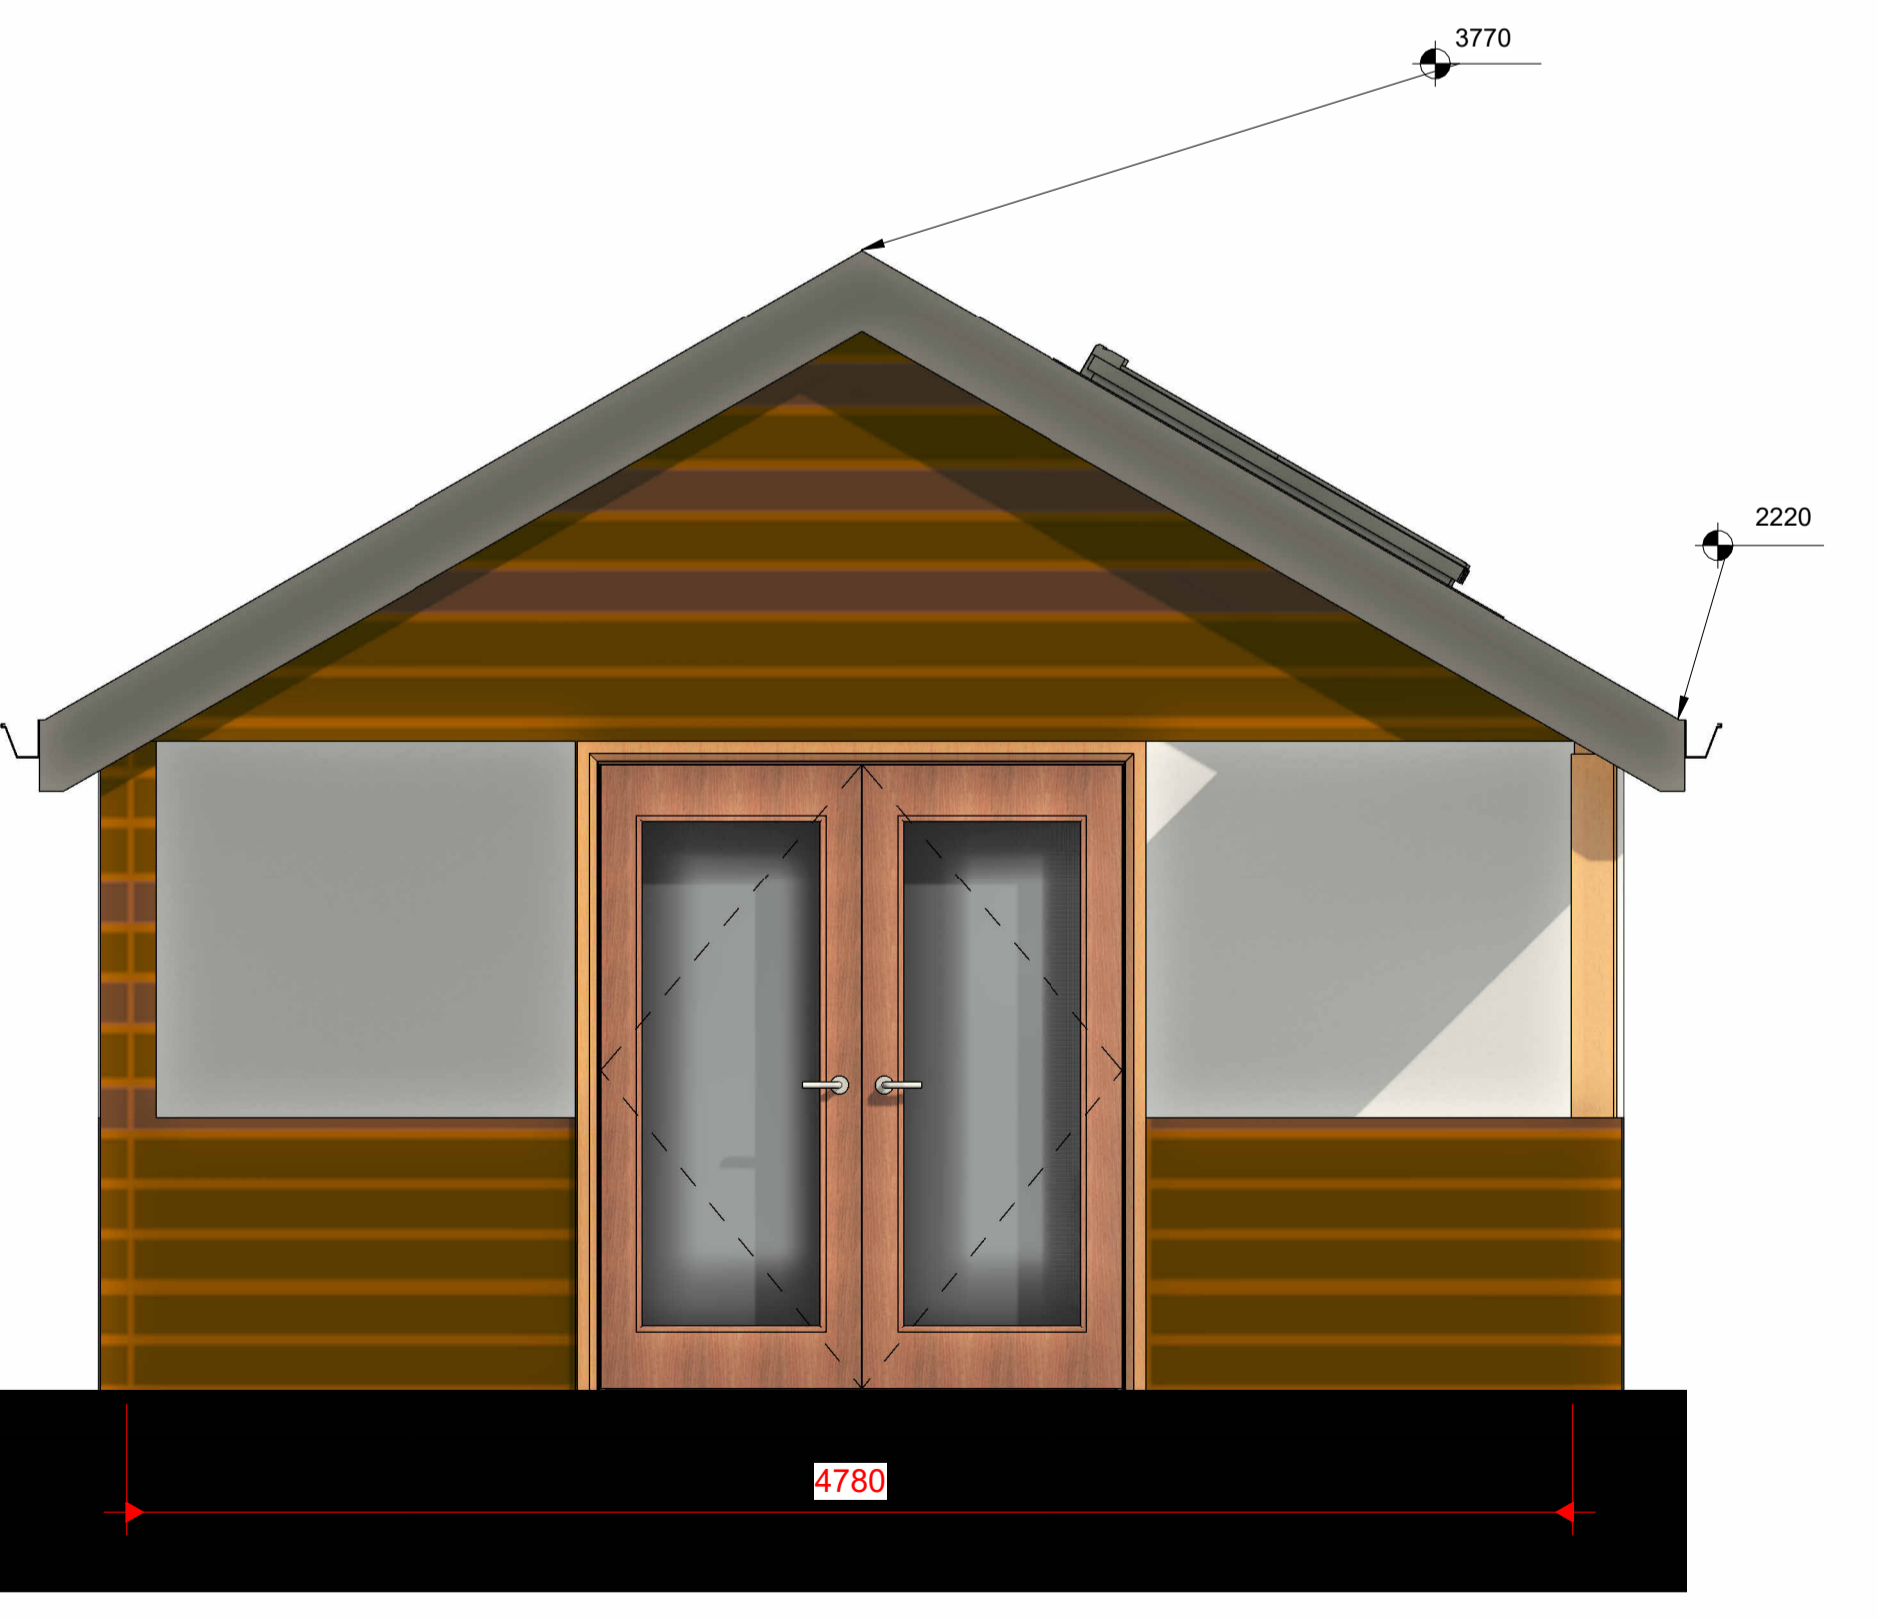

4 PROPOSED SOUTH EAST
1 : 25