

NOTES:

No.	Description	Date

CLIENT: MR AND MRS DILWORTH
SWAN WITH TWO NECKS
MAIN STREET
PENDLETON
CLITHEROE
BB7 1PT

PROJECT:
REPLACEMENT BEER
GARDEN SHELTER

SHEET:
PROPOSED 3D VISUALS

Project number PHA/831

Date 23/02/2023


Drawn by LW

Checked by PH


A5.2

Scale

Sheet size A1

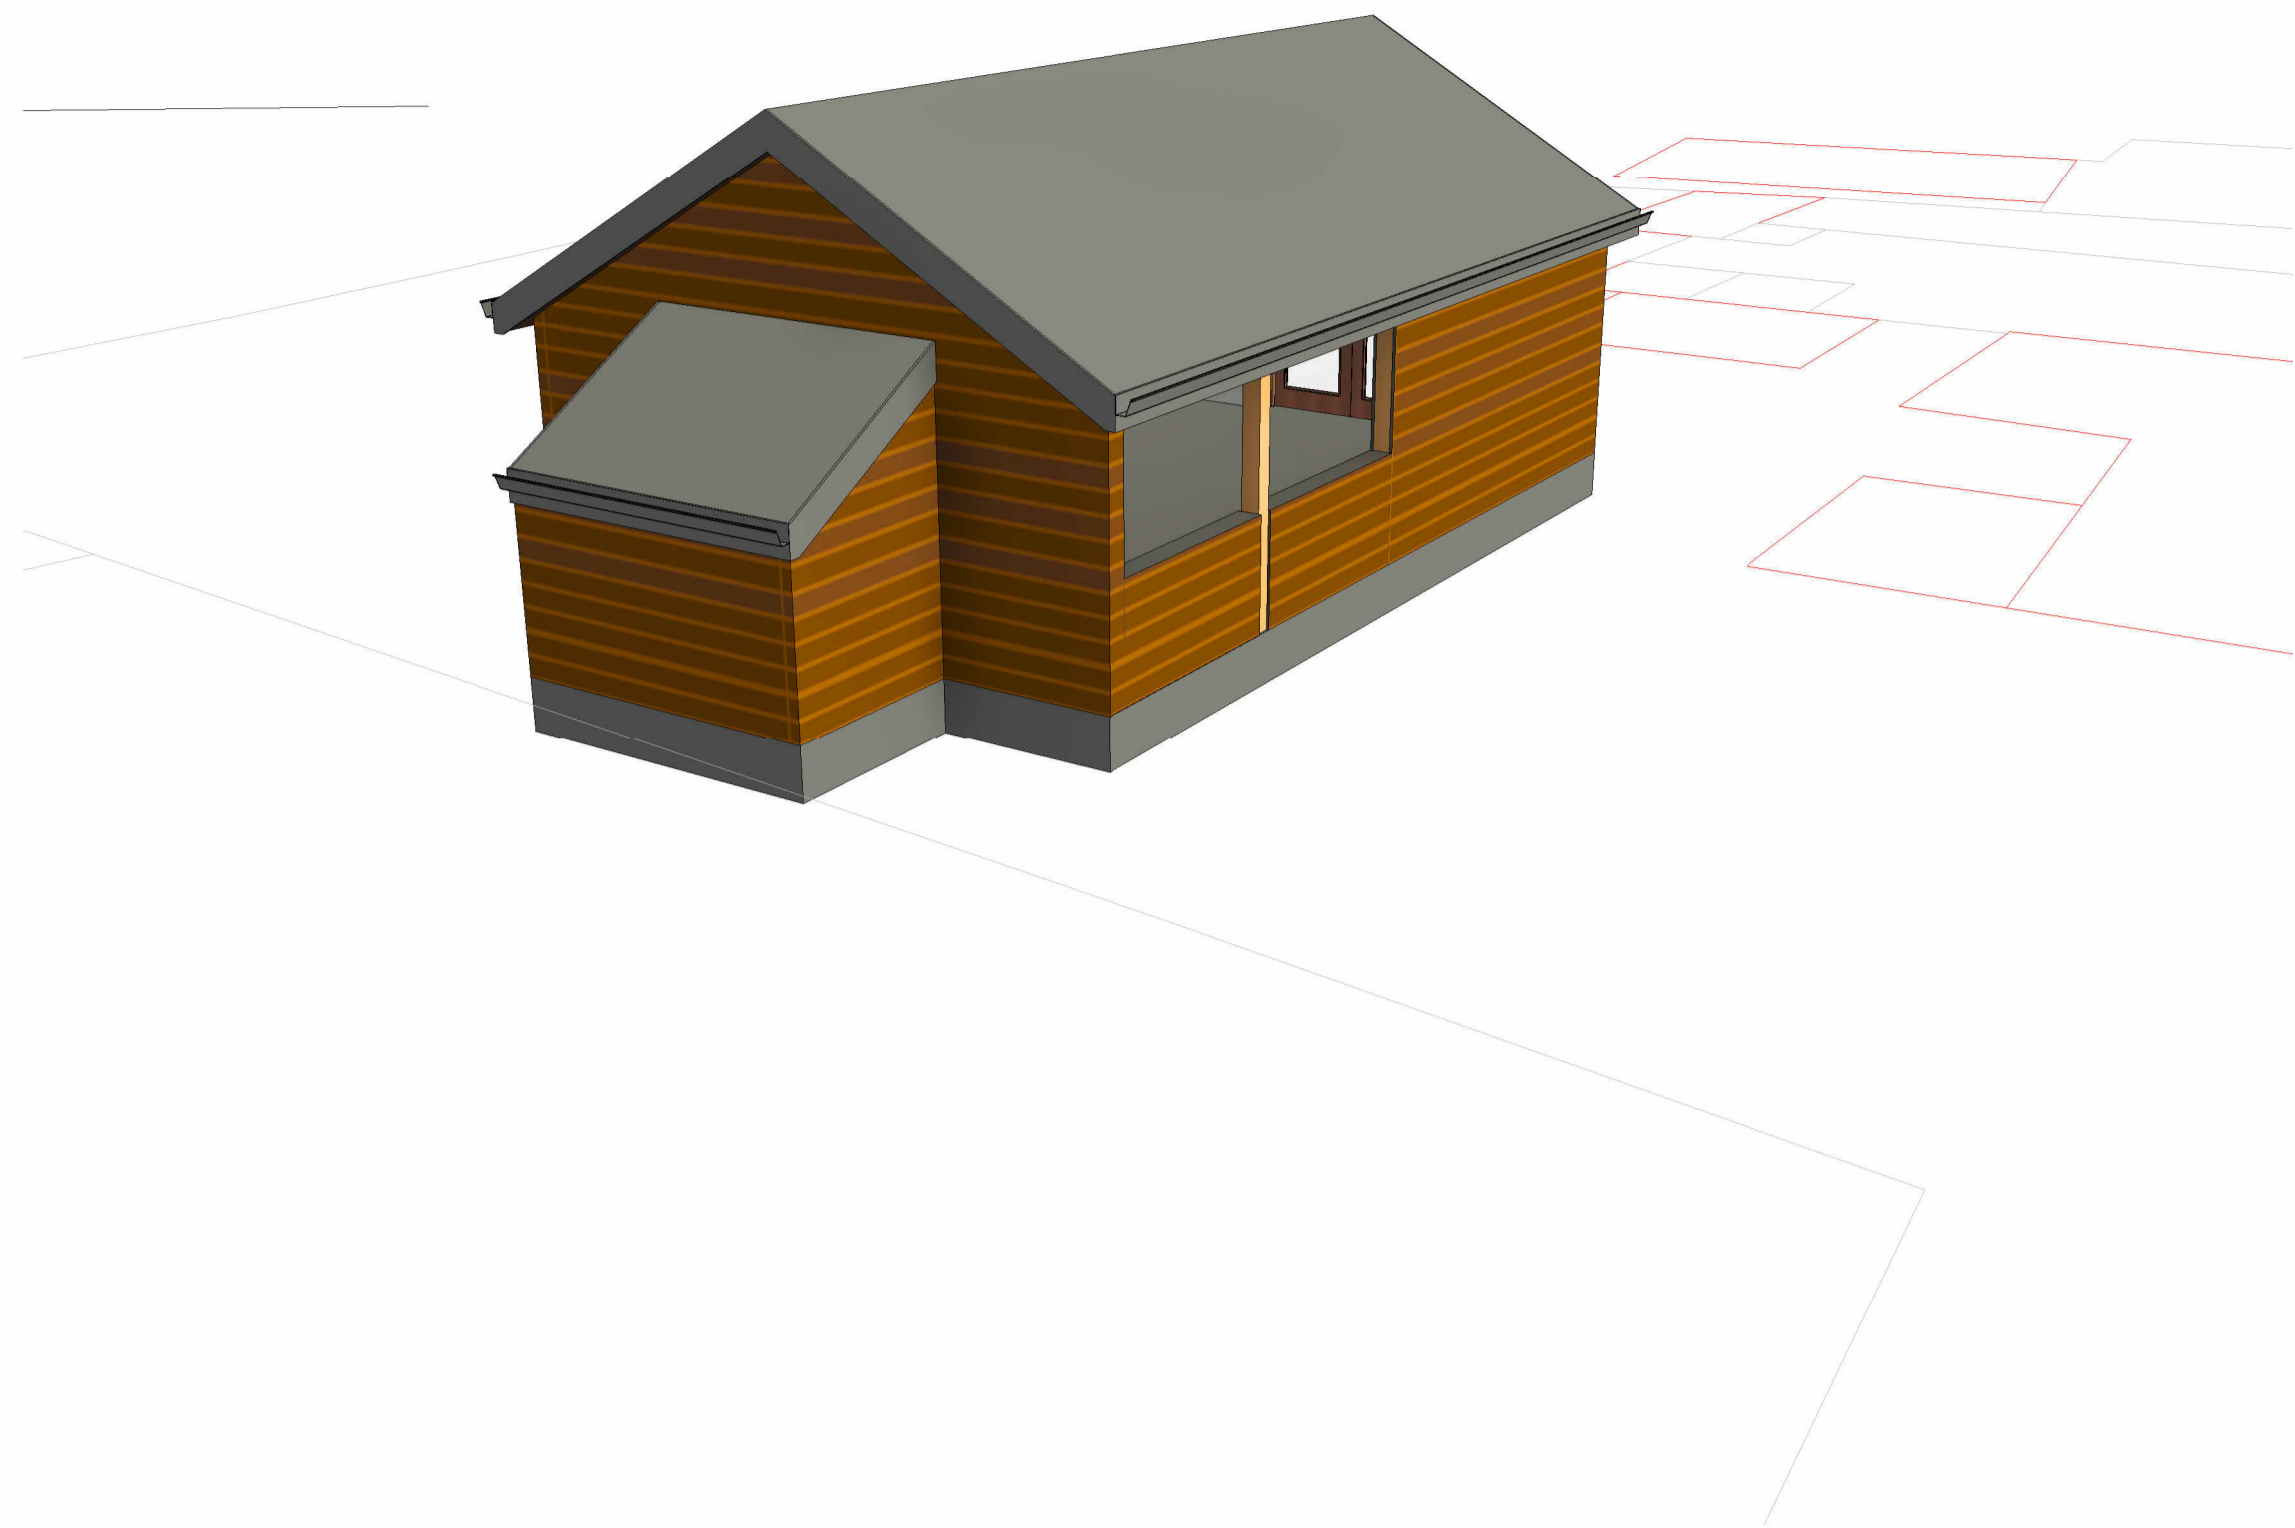


1 3D View 1

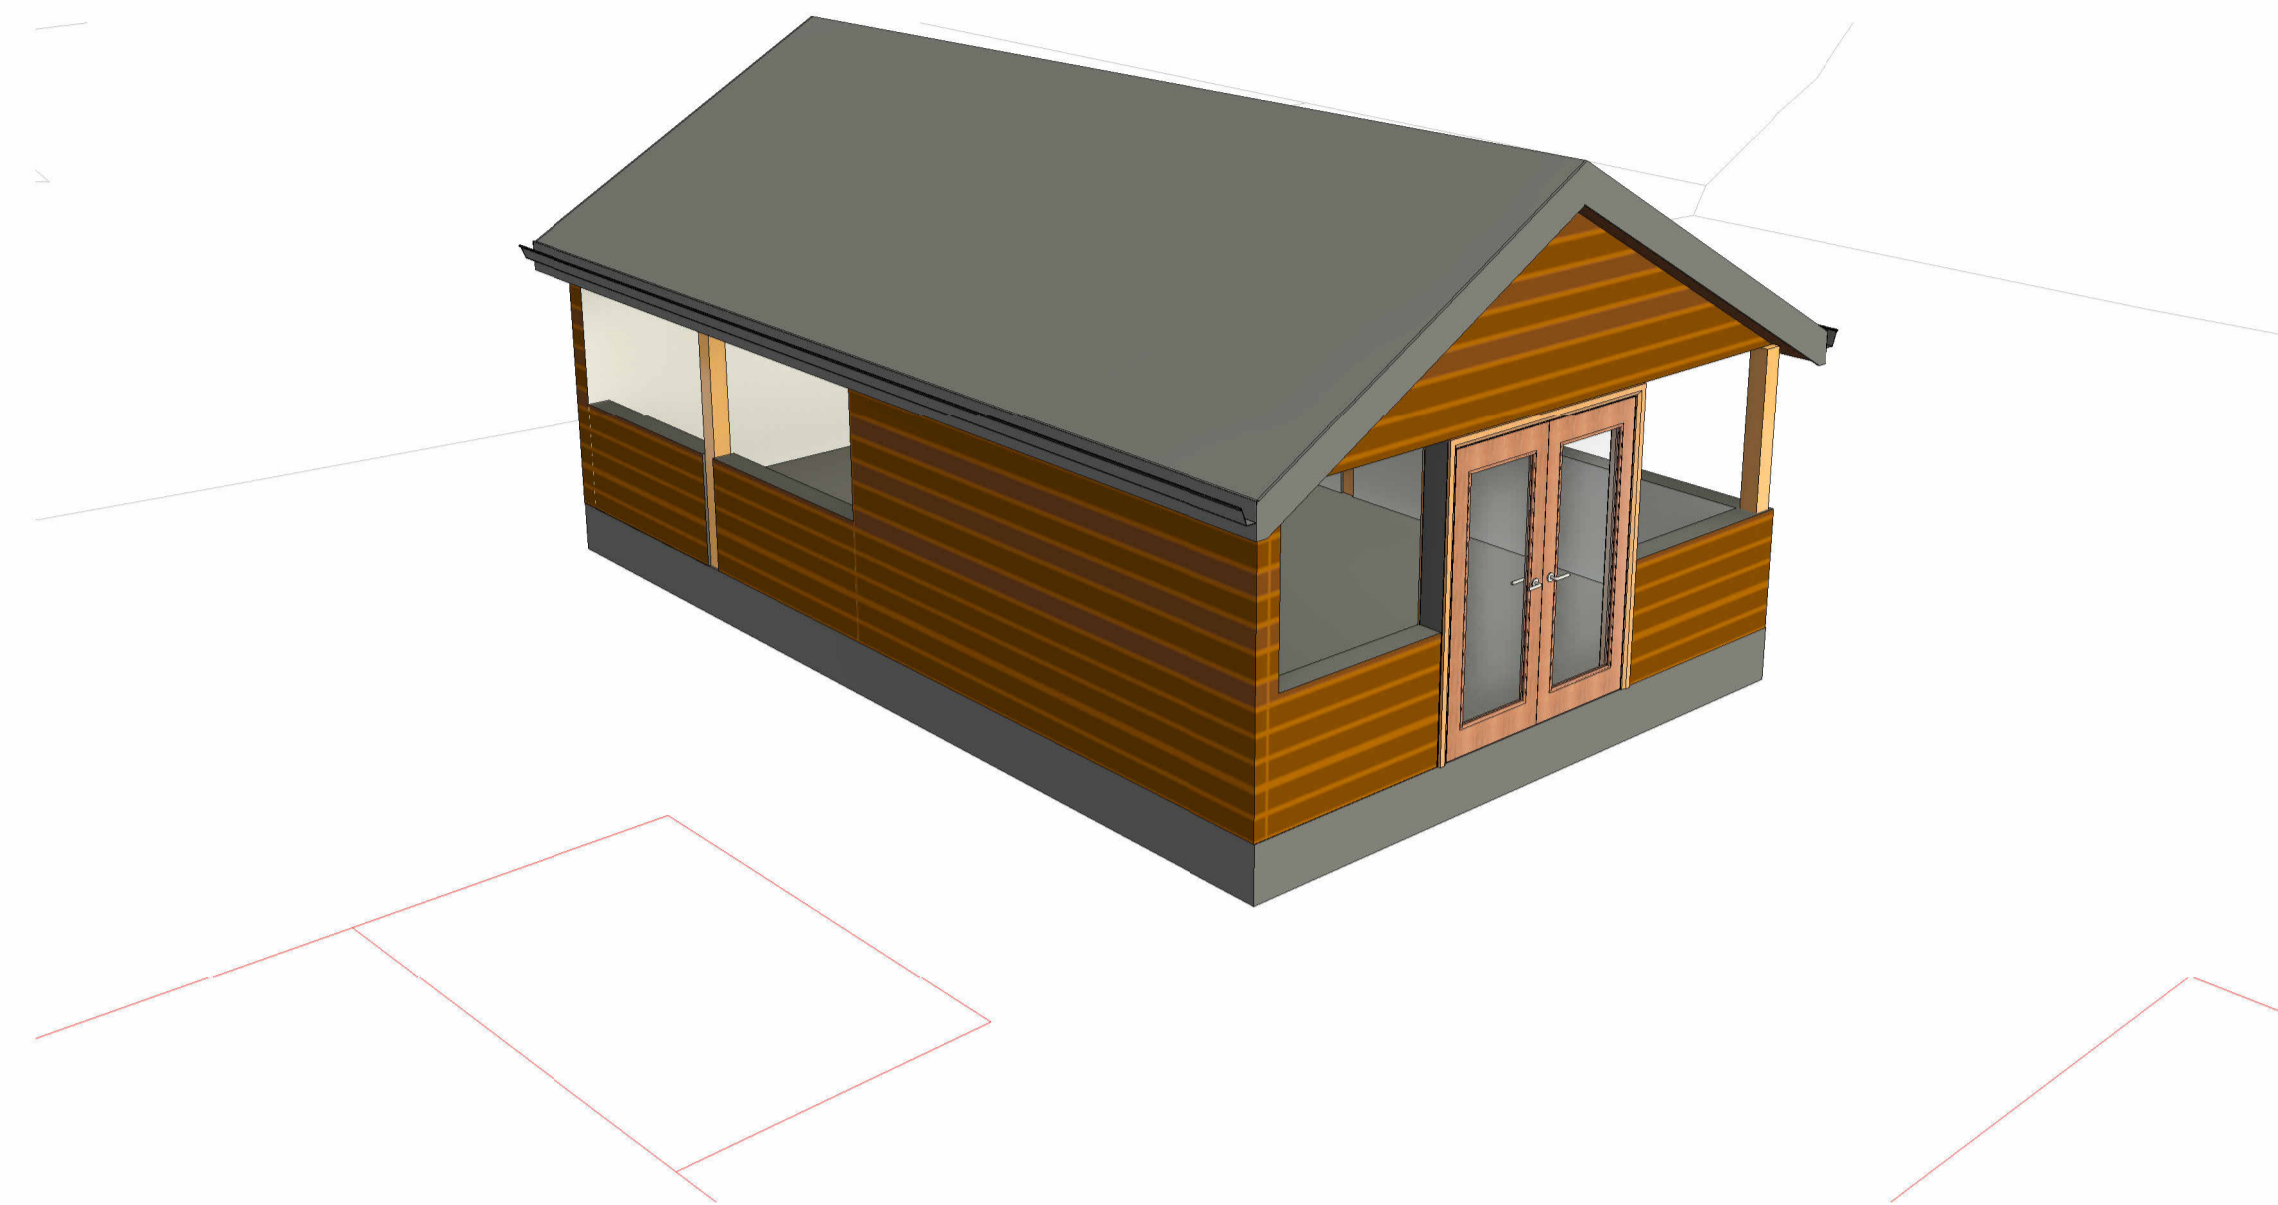

2 3D View 2



3 3D View 3

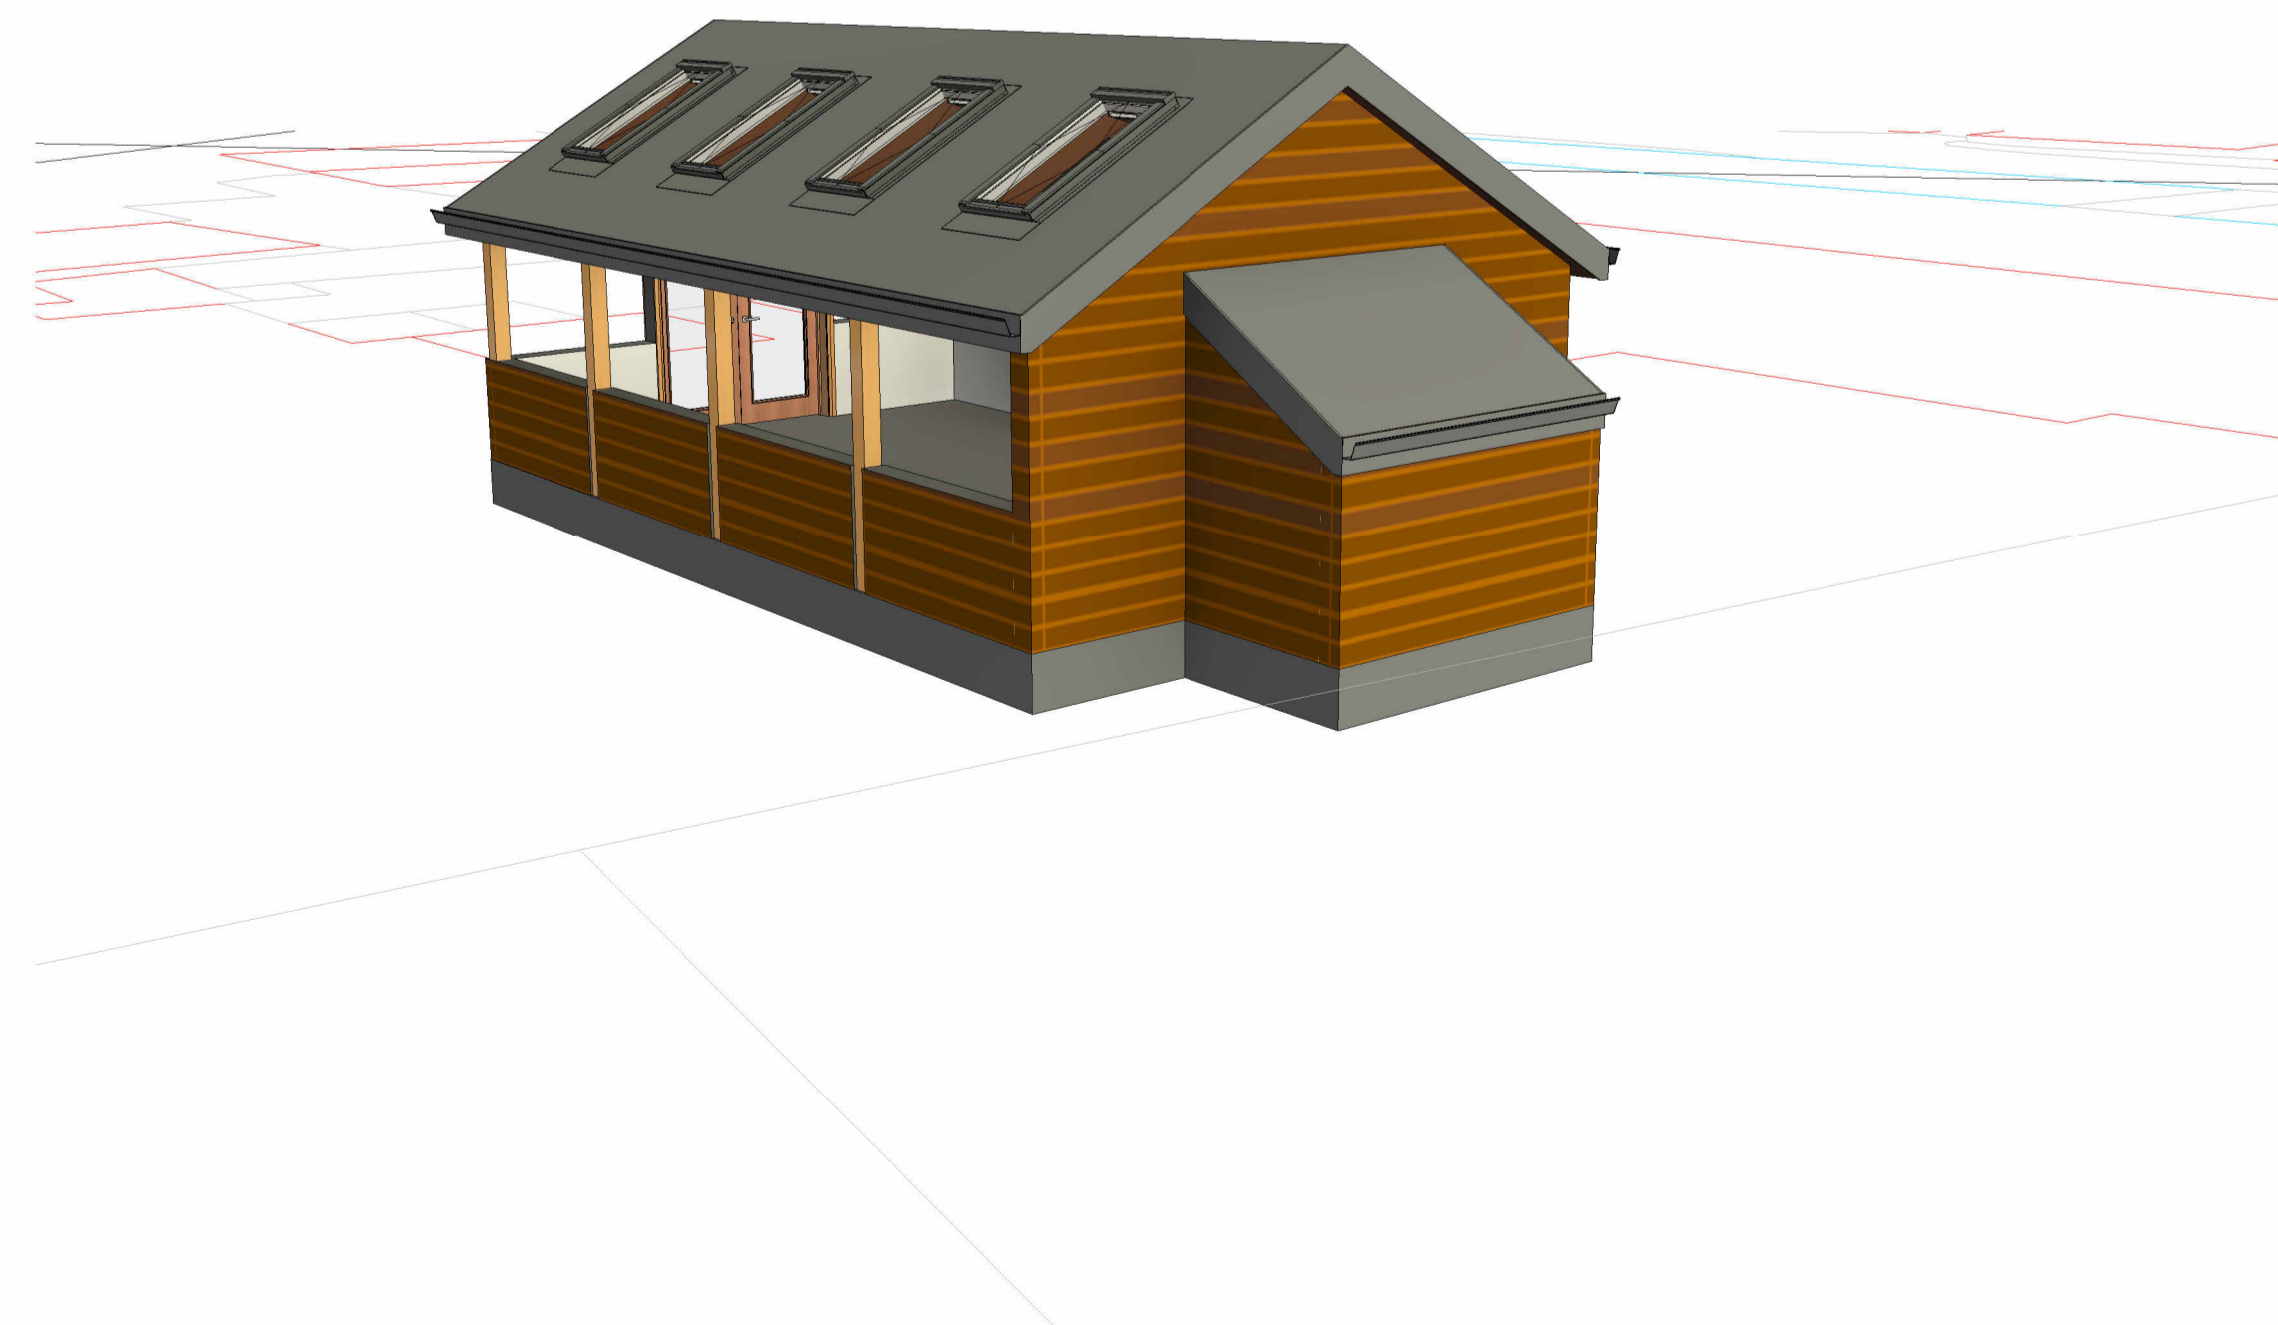

4 3D View 4