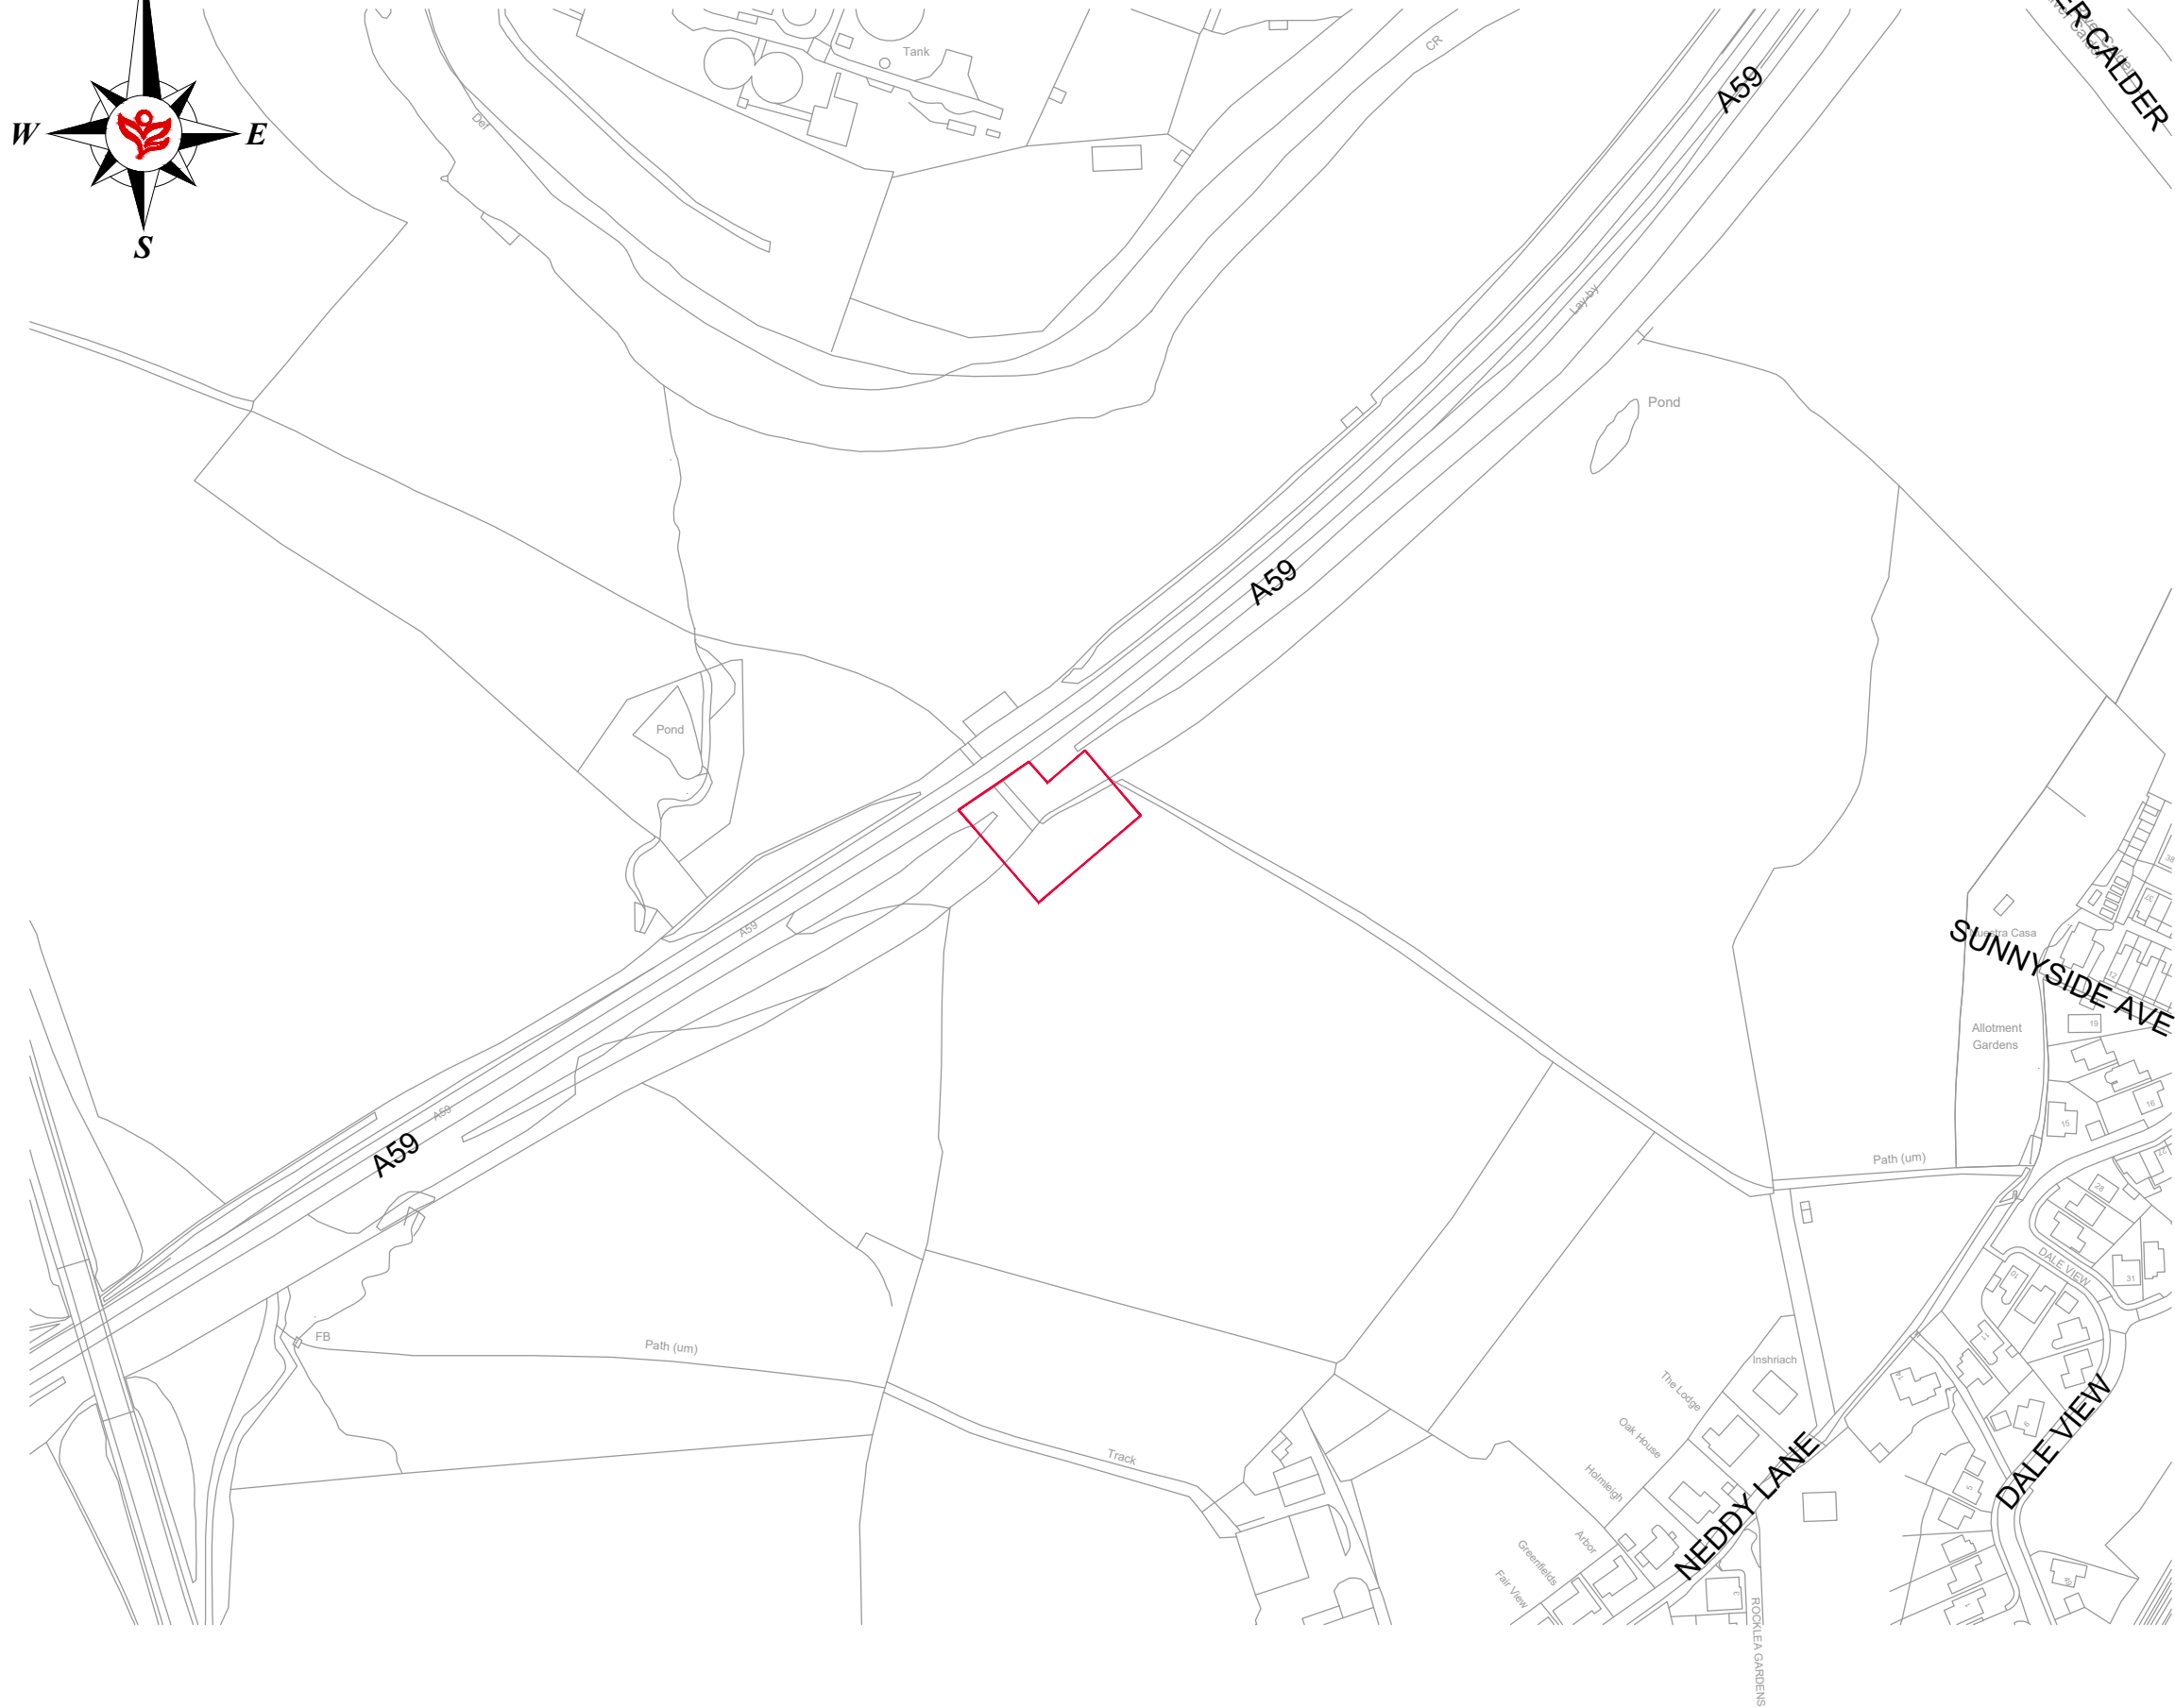


Site Address: NEDDY LANE
BILLINGTON
BB7 9ND

Grid Reference: X 372220 Y 436041

Legend

Red Edge of Works Access for Redrow Homes

A	01.03.23	Scale increased and surrounding roads added to drawing	CLB	...
Revision	Date	Amendment	By	Check

Development	BILLINGTON			
Location	NEDDY LANE			
Marketing Name	CALDER GRANGE			
Drawing Title	LOCATION PLAN			
Drawing Number	4441 / Eng / 001-5			Revision -
Drawn By	CLB	Scale @ A3	1:2500	
Checked by	-	First Issue	15.02.23	



REDROW
HOMES

Redrow Homes Lancashire

Redrow House, 14 Eaton Avenue, Buckshaw Village, Chorley, PR7 7NA
Tel: 01772 643700 Fax: 01772 643701 Web: www.redrow.co.uk

Legal Disclaimer TBC

This layout has been designed after due consideration of our Context & Constraints Plan