
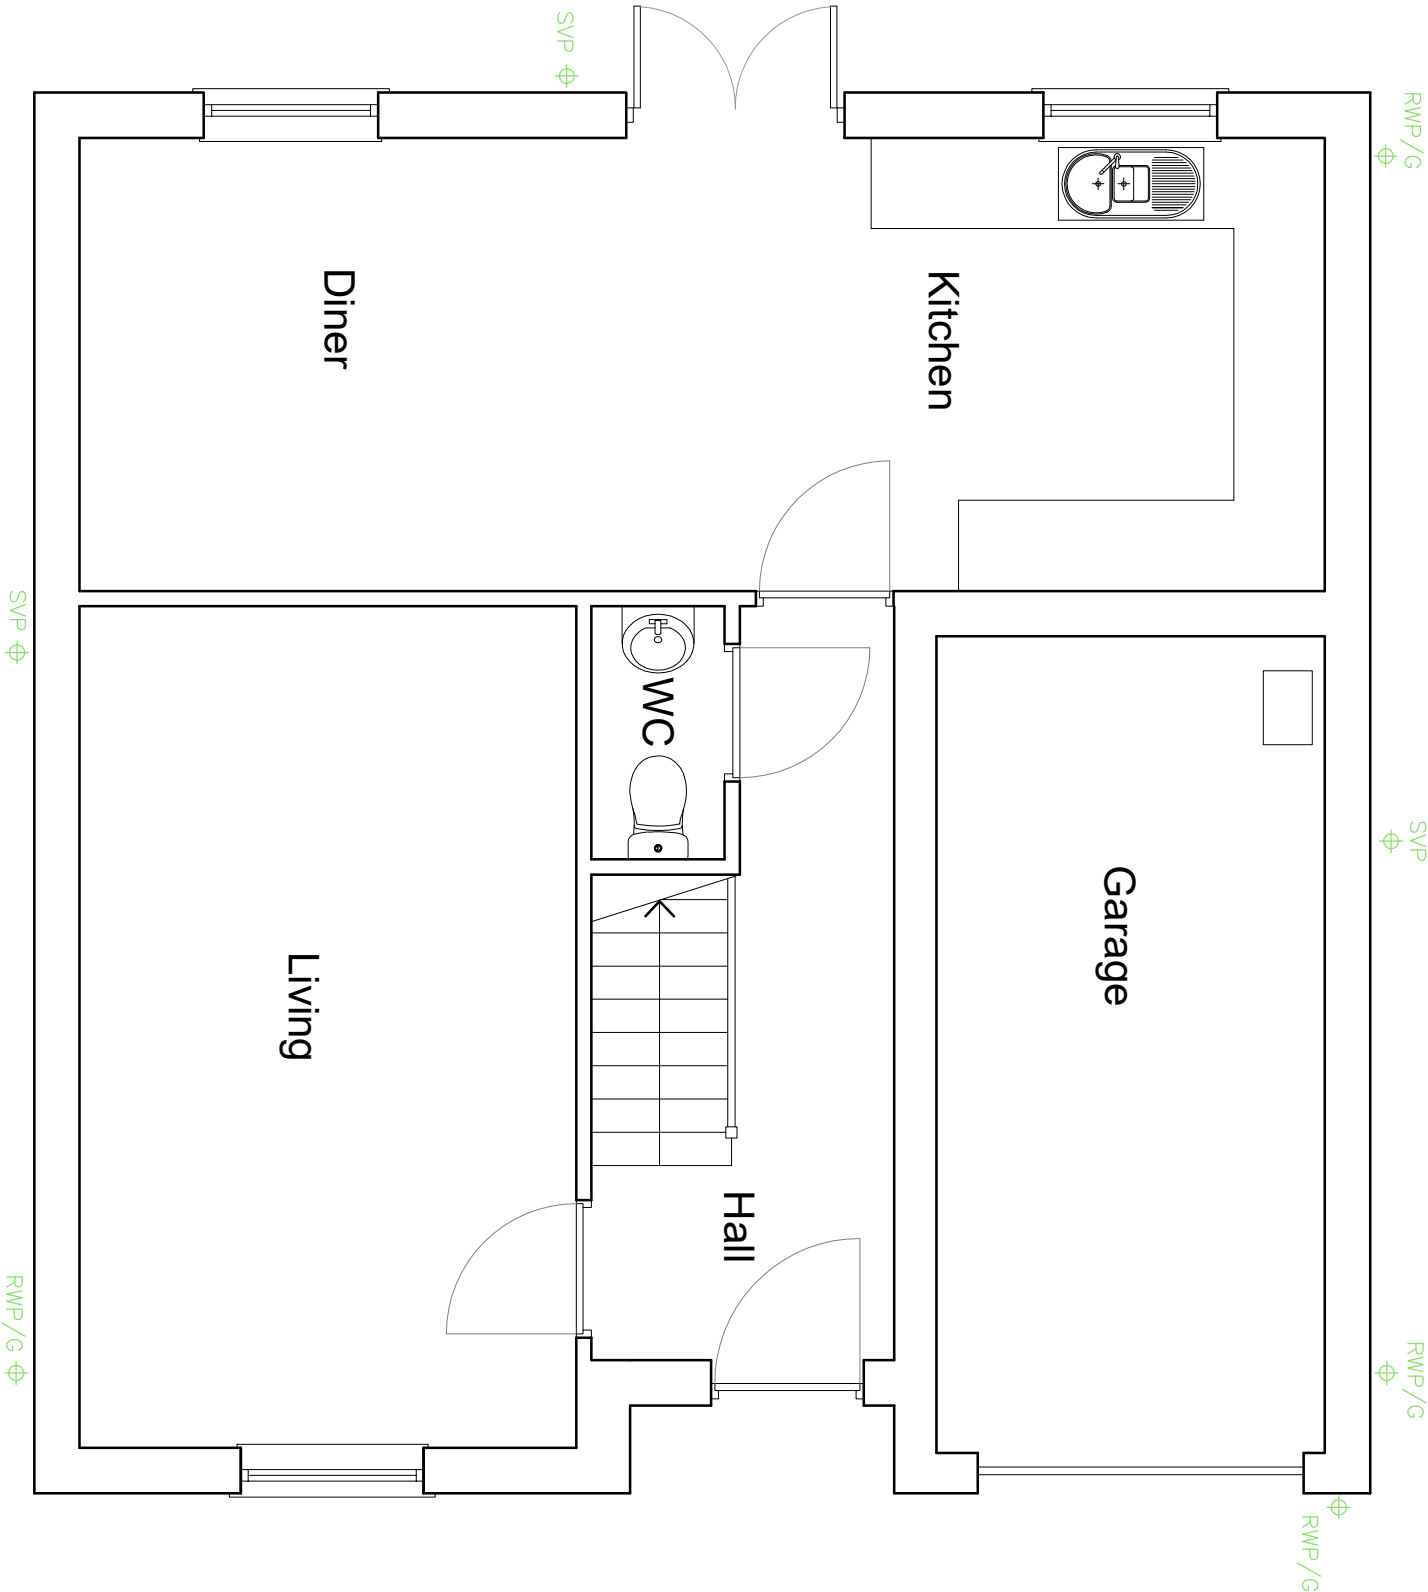


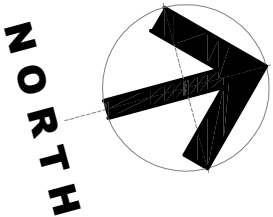

©2020 QW+Q architects Ltd 2020 | This Drawing is to be used in conjunction with all other project associated drawings and information. Do not scale from this drawing. Reproduction of this drawing without written permission is prohibited. This drawing is copyright and is the property of QW+Q architects, Ltd.

QW+Q architects Private Residential Housing Commercial Conservation Domestic Tel: 01254 485848 Email: info@qw-architects.com Web: www.qw-architects.com The Annexe Lowerfold Farm Osworddoville B854GA Architects Registration Board		Client MR_G_SHERRINGTON	Scale 1:50	Sheet Size A3	Job Number 22-076	Drawn By AW	Checked AW
Project 3_ALDER_DRIVE WHALLEY		Drawing Title EXISTING GROUND_FLOOR_PLANS	Drawing Status PLANNING		Drawing Number PL/03	Revision	Final Issue