


NORTH

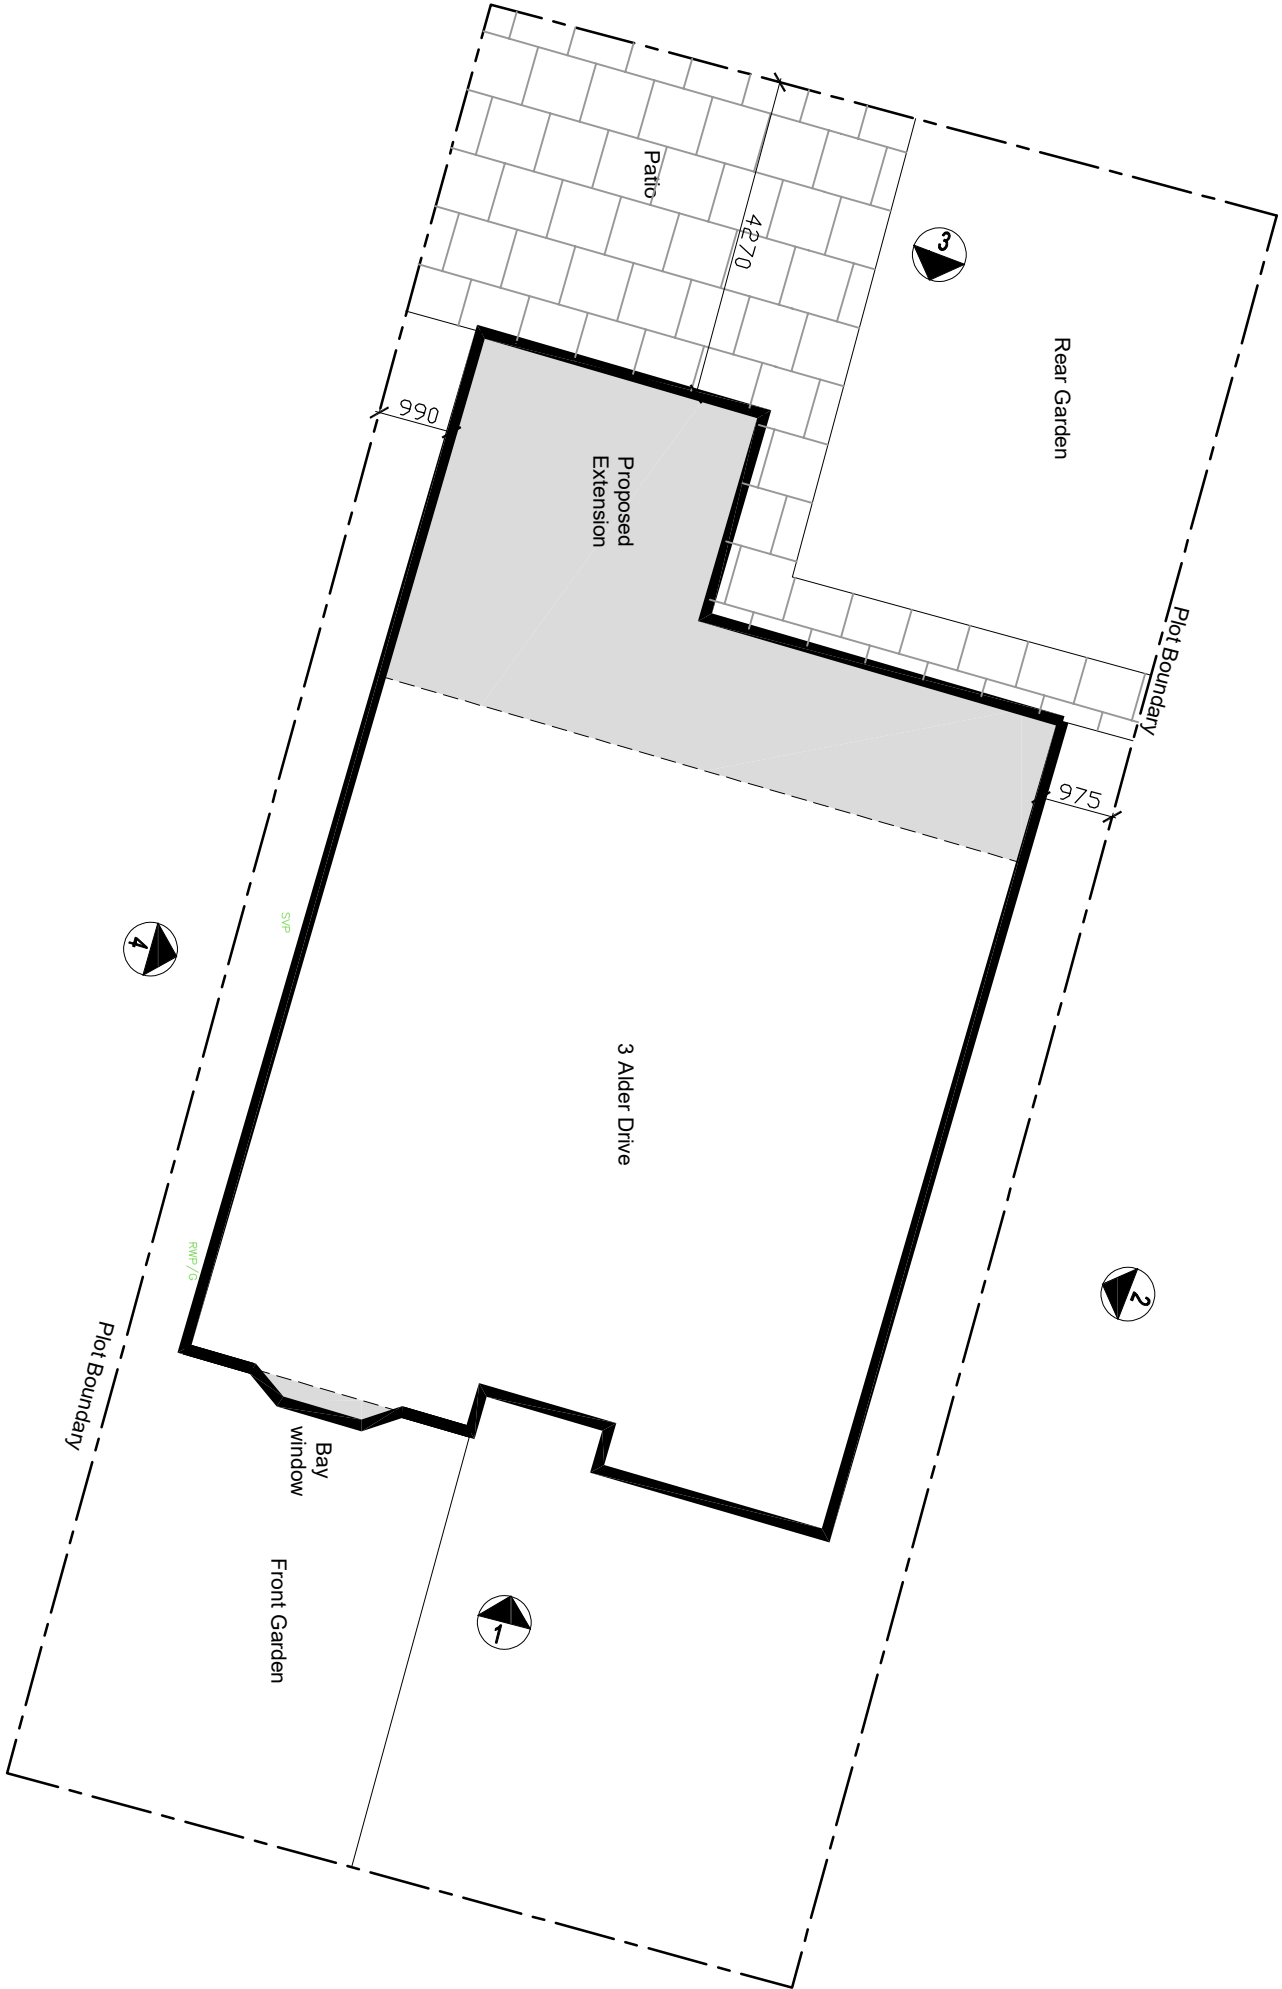

© 2020 QW+Q architects. All rights reserved. This drawing is to be used in conjunction with all other project associated drawings and information. Do not scale from this drawing. The drawing is the property of QW+Q architects. All other content and design is the property of the client. The drawing is the property of QW+Q architects. All other content and design is the property of the client.

QW+Qarchitects The Annex Lowerfold Farm Oswoldtwistle B854DA Tel: 01254 485848 Email: info@qw-architects.com Web: www.qw-architects.com Private Residential Housing Commercial Conservation Domestic Architects Registration Board		Client MR_G_SHERRINGTON	Scale 1:100	Sheet Size A3	Job Number 22-076	Drawn By AW	Checked AW
Project 3_ALDER_DRIVE WHALLEY		Drawing Title PROPOSED_SITE_PLAN	Drawing Status PLANNING	Drawing Number PL/05	Revision A	First Issue	