


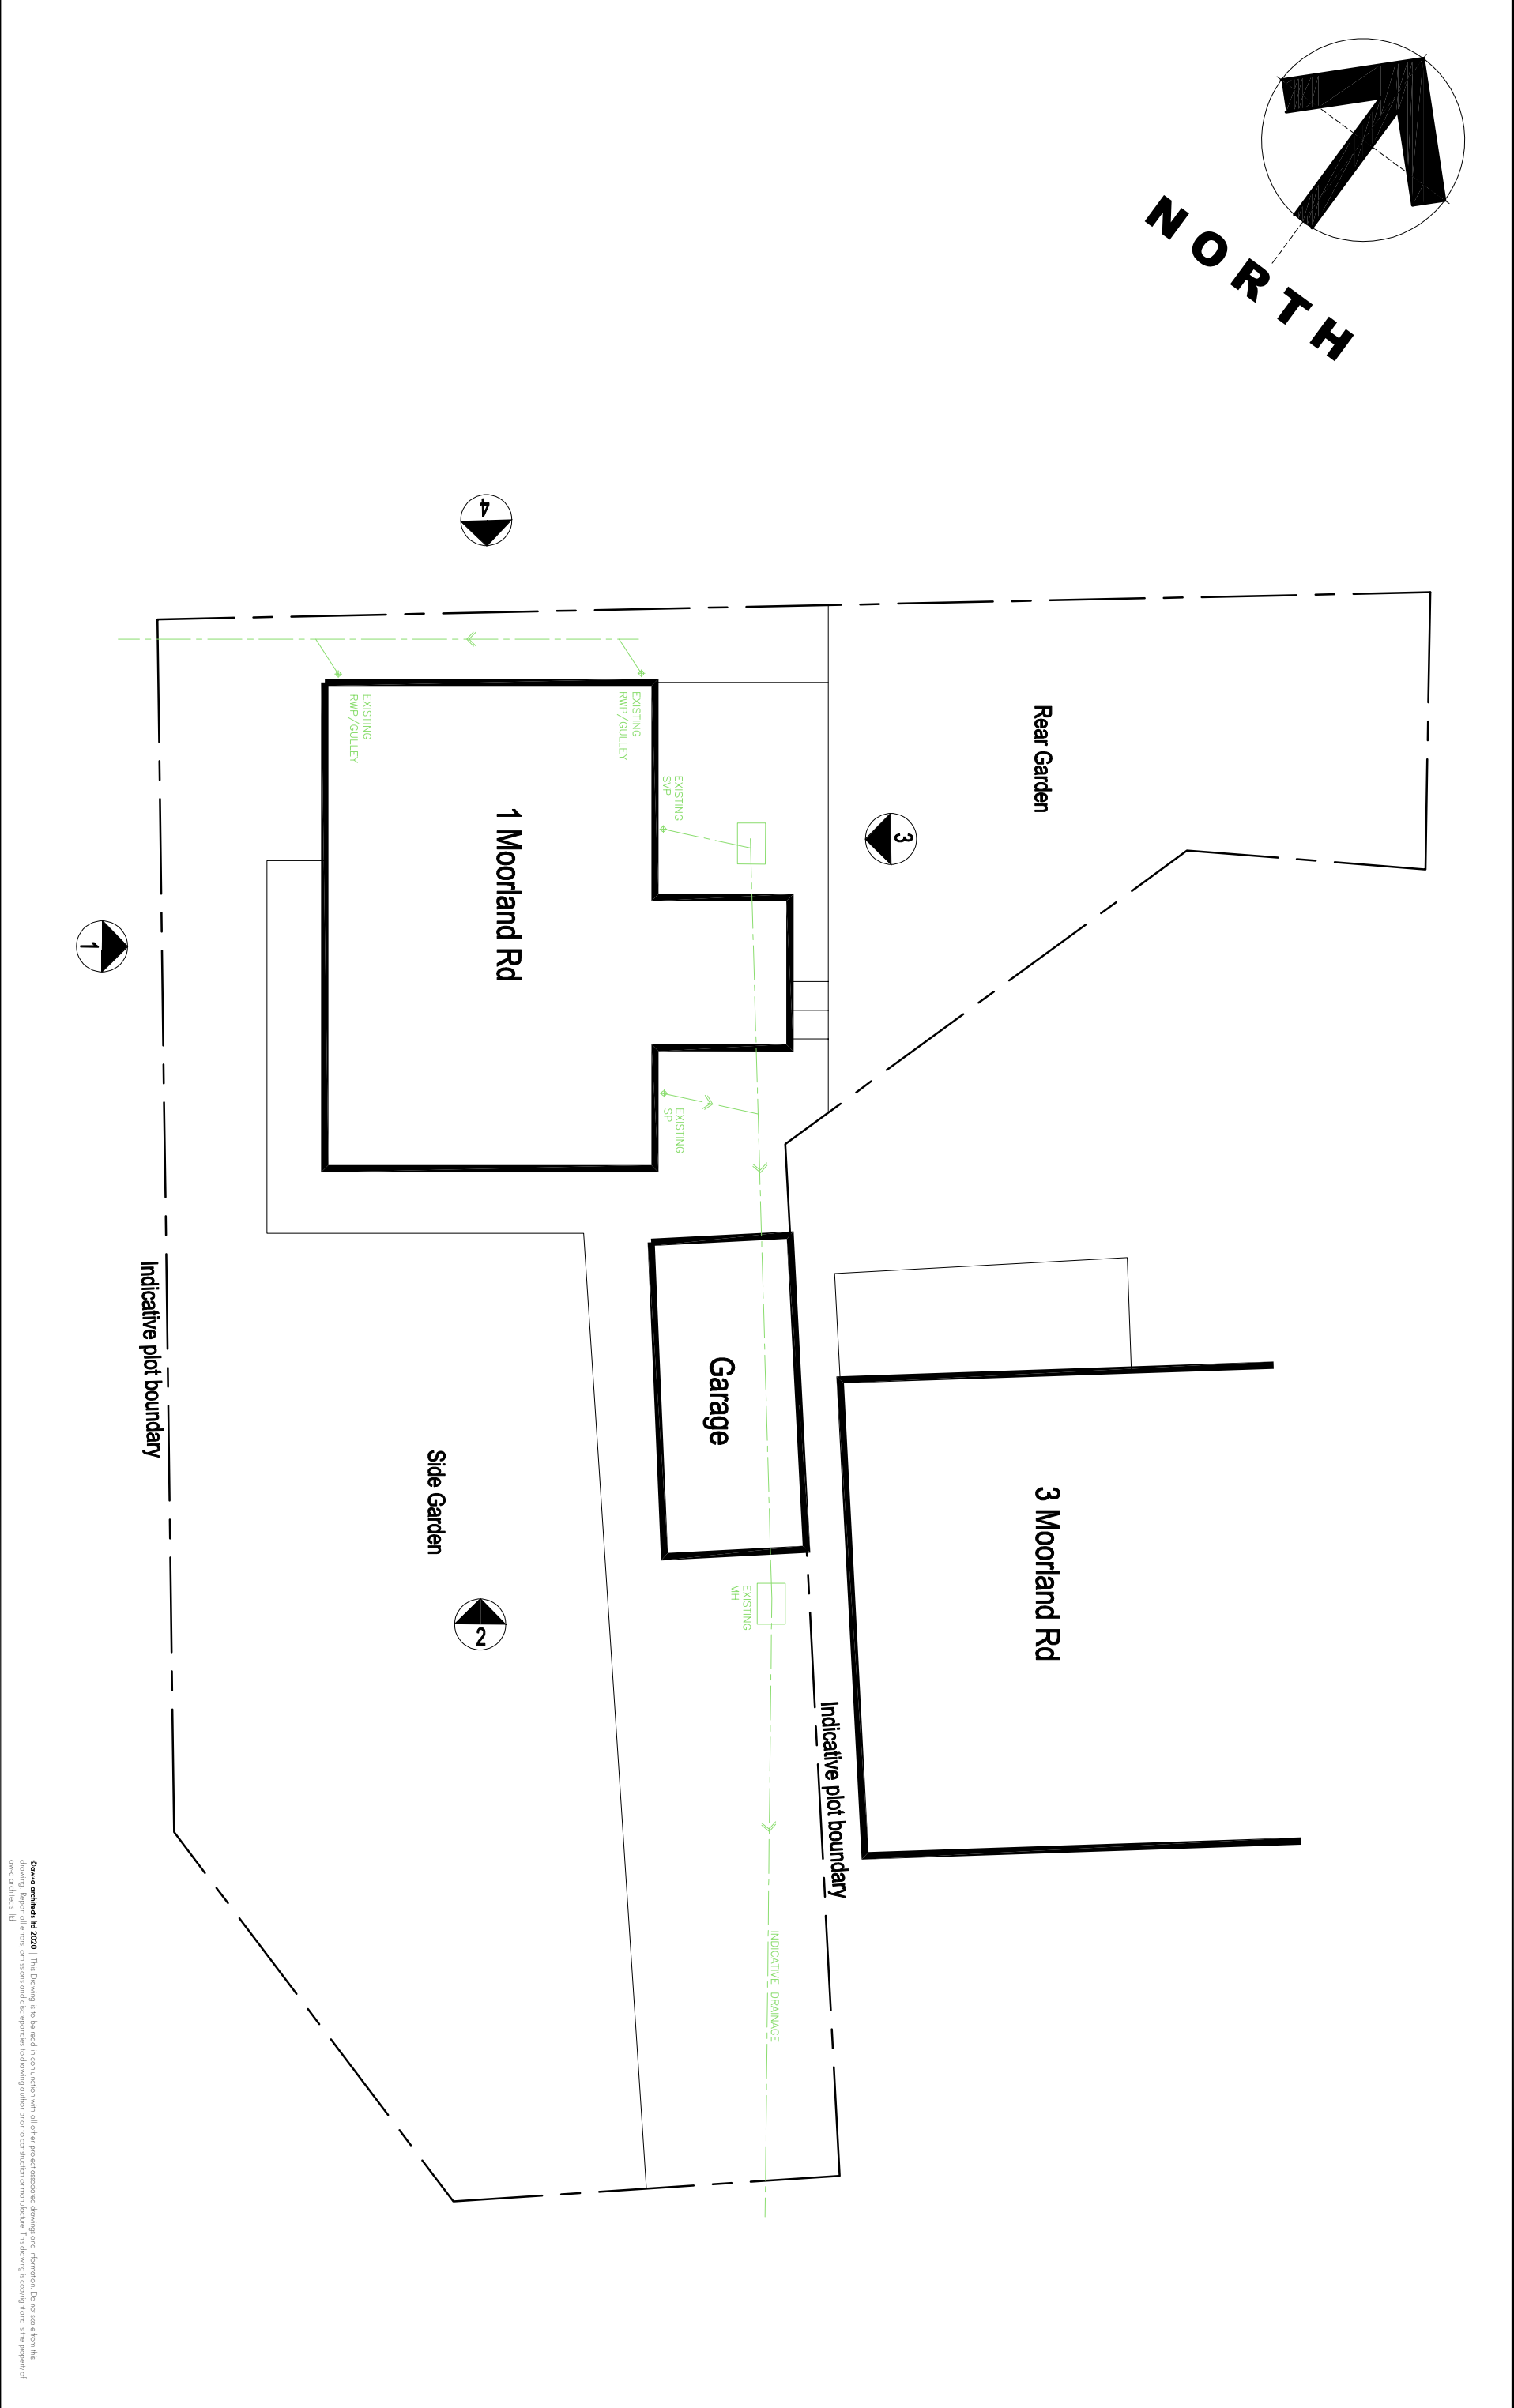

QW+Q architects Private Residential Housing Commercial Conservation Domestic Tel: 01254 485548 Email: info@qw-architects.com Web: www.qw-architects.com The Amnake Lovefold Farm Oxfordshire OX5 4DA  Architects Registration Board	Client		Scale		Sheet Size		Job Number		Drawn By		Checked By	
	MR_D_MCDERMOTT		1:125		A3		22-063		AW		AW	
	Project		Drawing Title		Drawing Scale		Drawing Number		Revision		Final Issue	
	1_MOORLAND_ROAD LANGHO		EXISTING_SITE_BLOCK PLAN		PLANNING		PL/02		A		SEPT_2022	