


NORTH

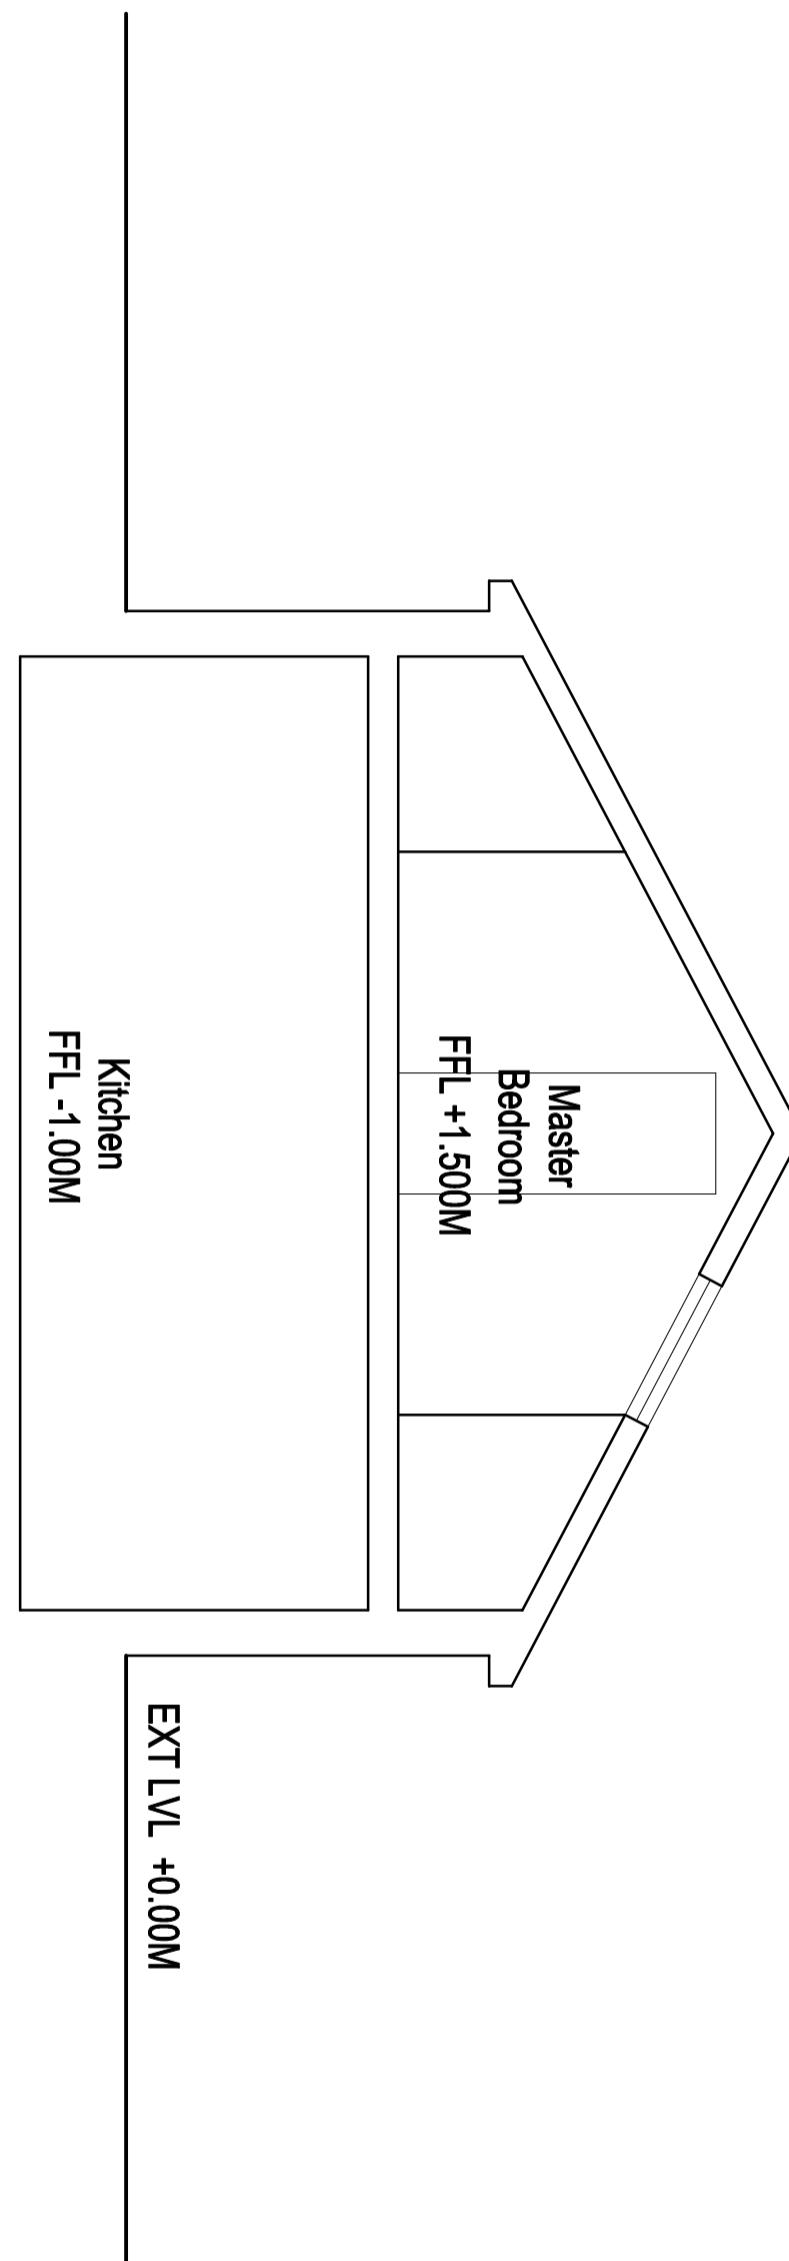

©aw+o architects ltd 2020 | This Drawing is to be read in conjunction with all other project associated drawings and information. Do not scale from this drawing. Reprofot of errors, omissions and discrepancies to drawing author prior to construction or manufacture. This drawing is copyright of aw+o architects ltd

aw+o architects	The Annex Lowerfold Farm Owleddwys Llangollen LL21 8QA
Architects Registration Board	
MR_D_MCDERMOTT	Scale 1:50
1_MOORLAND_ROAD LANGHO	Sheet Size A3
TYPICAL_SECTION	Job Number 22-063 Drawing Title PL/08 Drawing Scale PLANNING Revision Folio No JAN_2023
Private Residential Housing Commercial Conservation Domestic	Drawn by AW Checked AW F.P. Date F.P. Initials JAN_2023
Telephone: 01254 489848 Email: info@aw+o-architects.com Web: www.aw+o-architects.com	