




DATUM 64.00
PROPOSED SECTION A-A
Scale 1:100

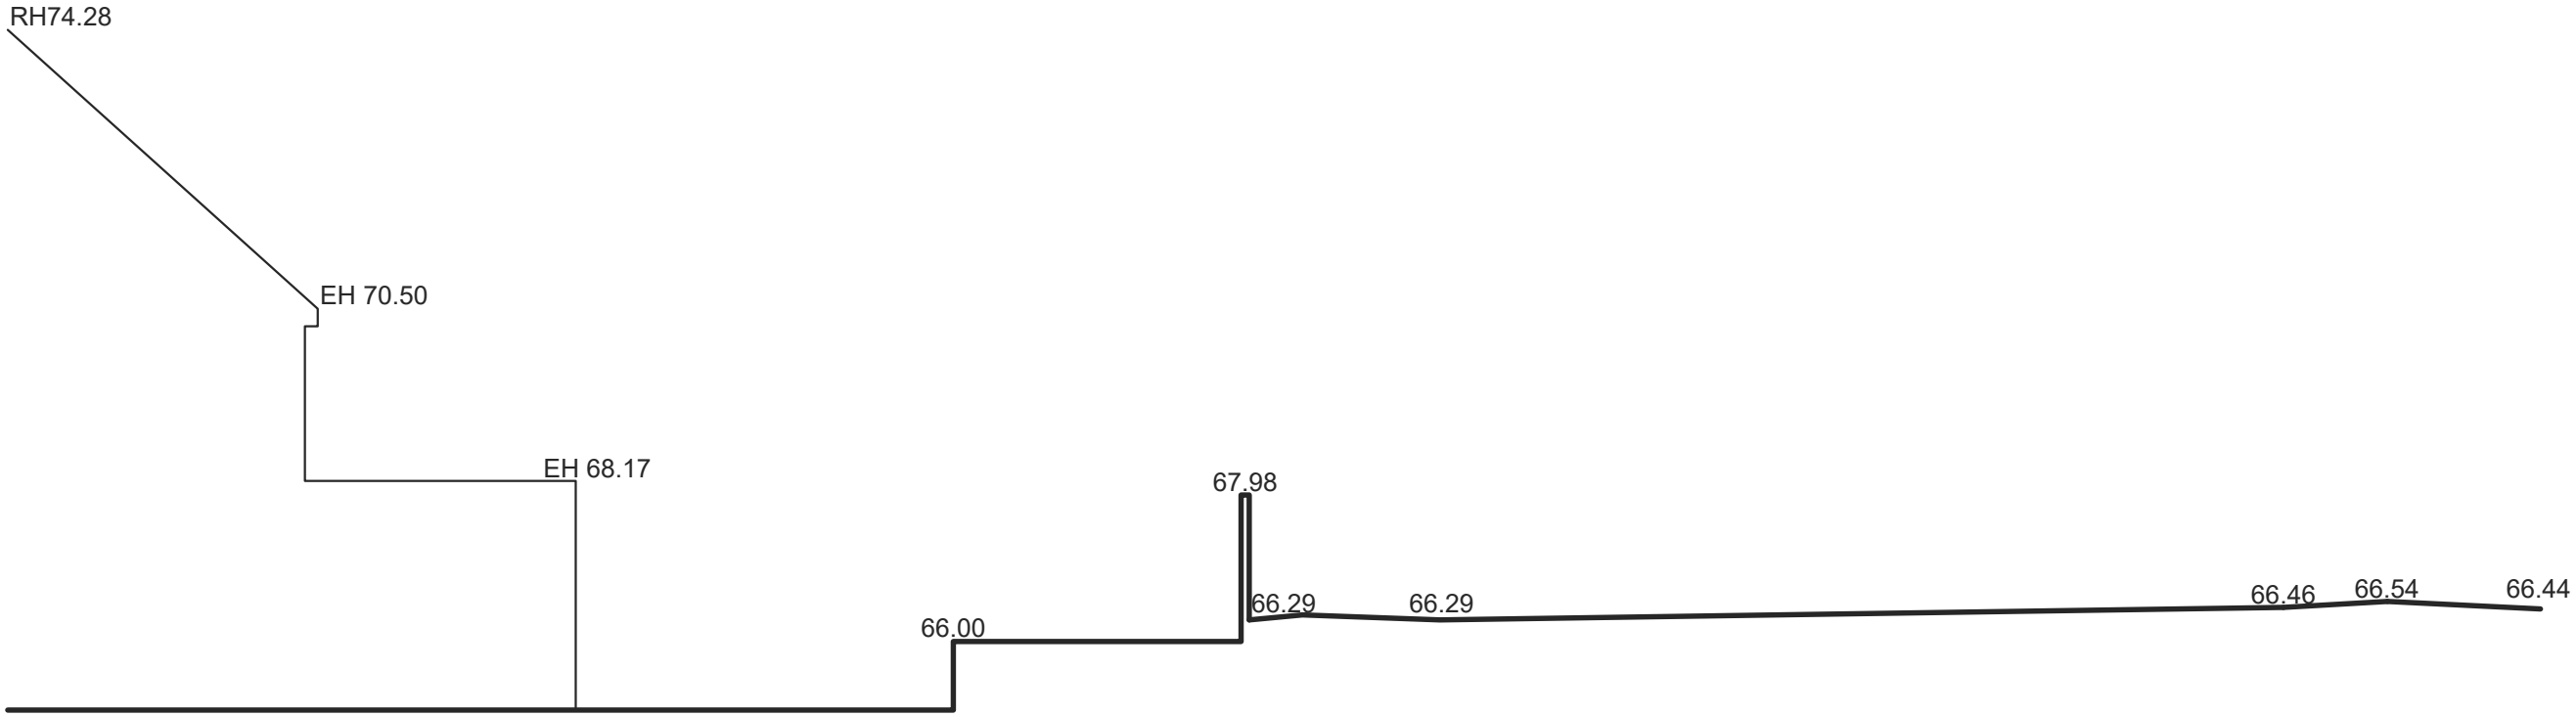

DATUM 64.00
EXISTING SECTION A-A
Scale 1:100

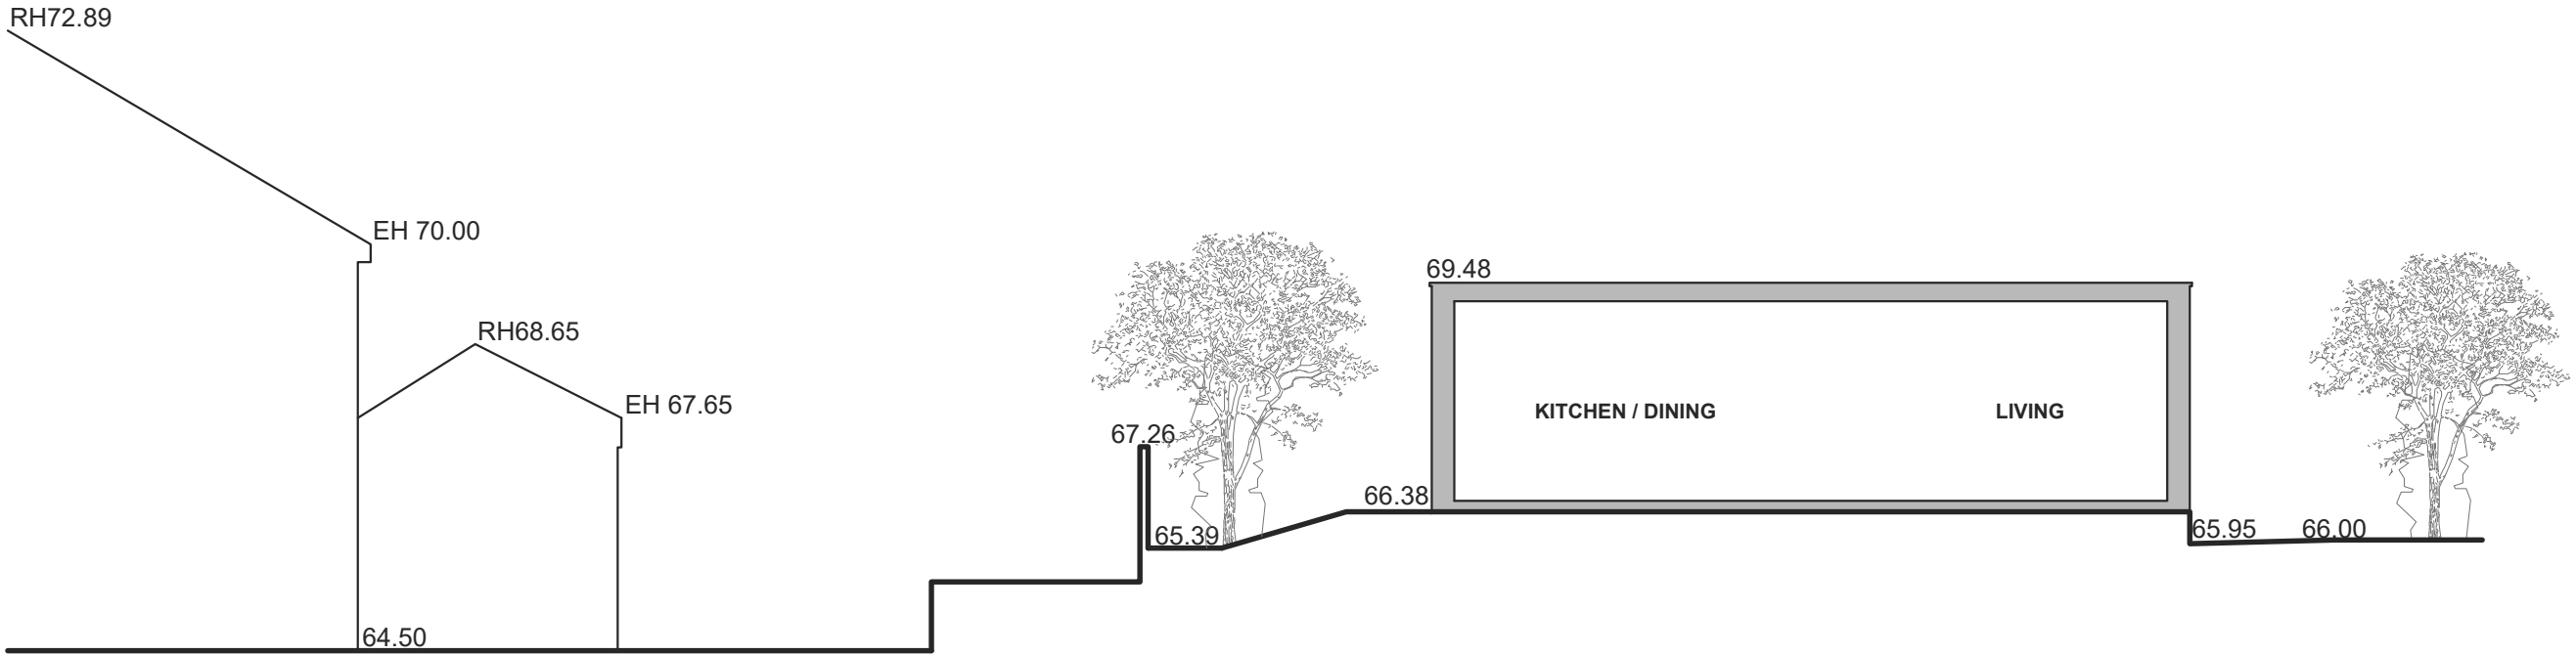

DATUM 64.00
PROPOSED SECTION B-B
Scale 1:100

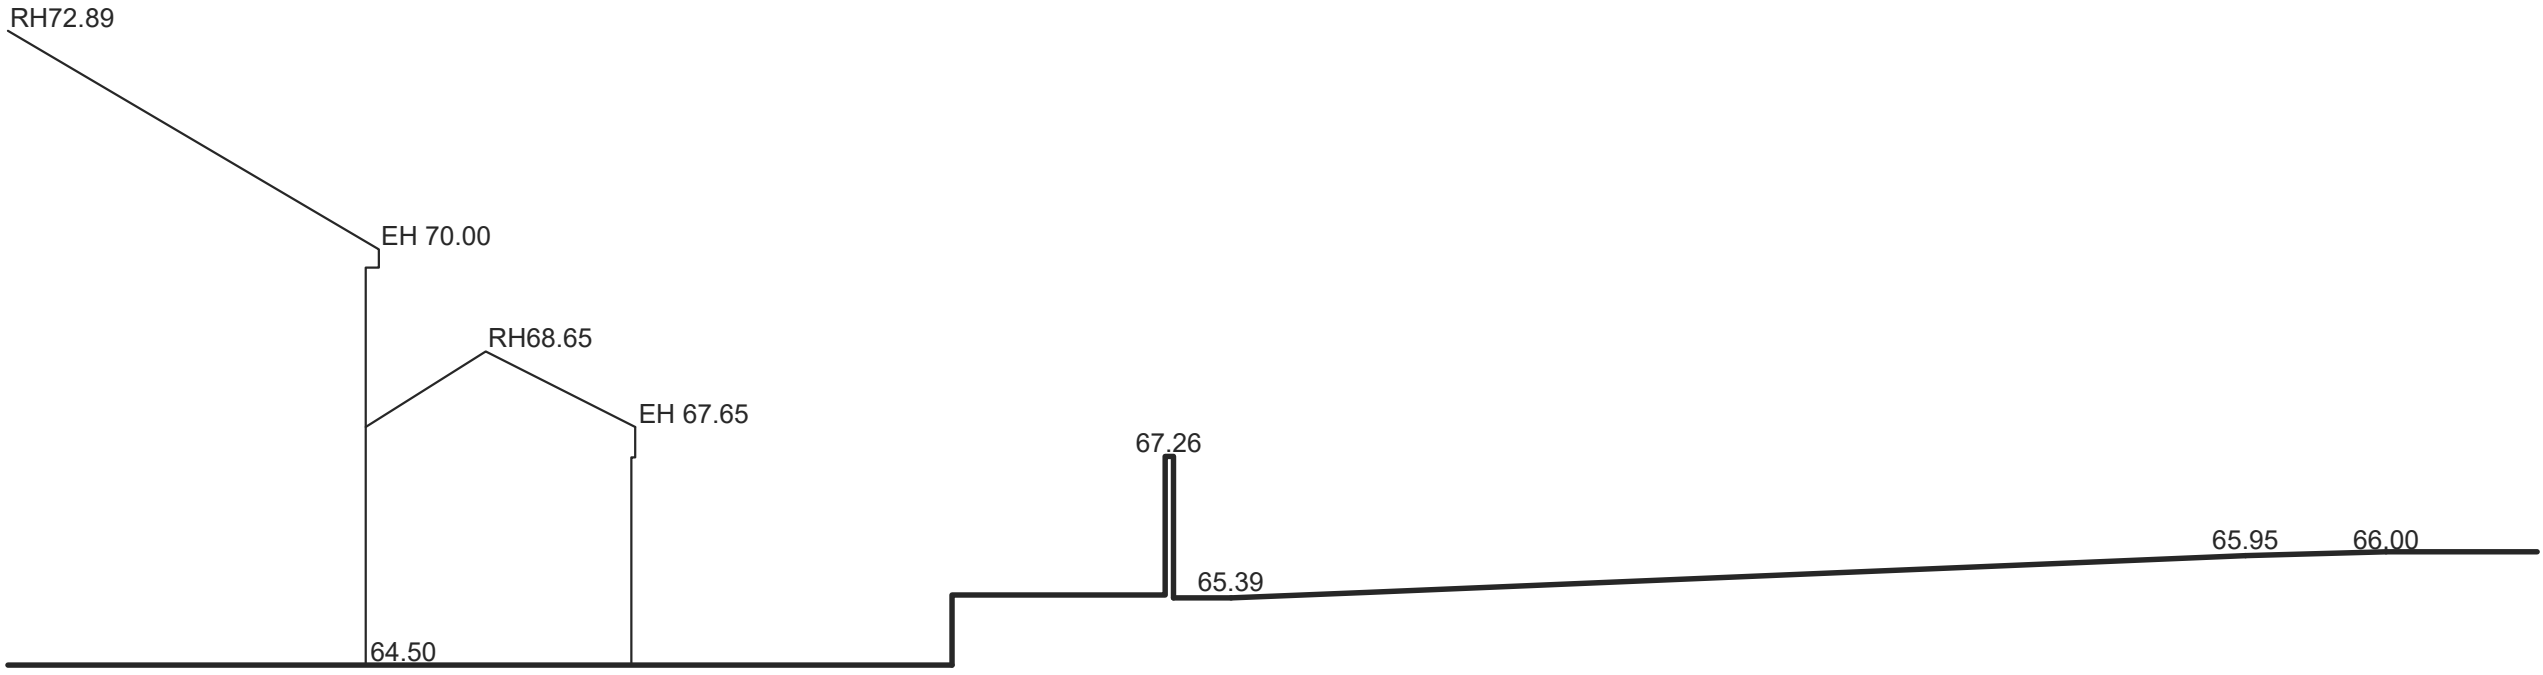

DATUM 64.00
EXISTING SECTION B-B
Scale 1:100