


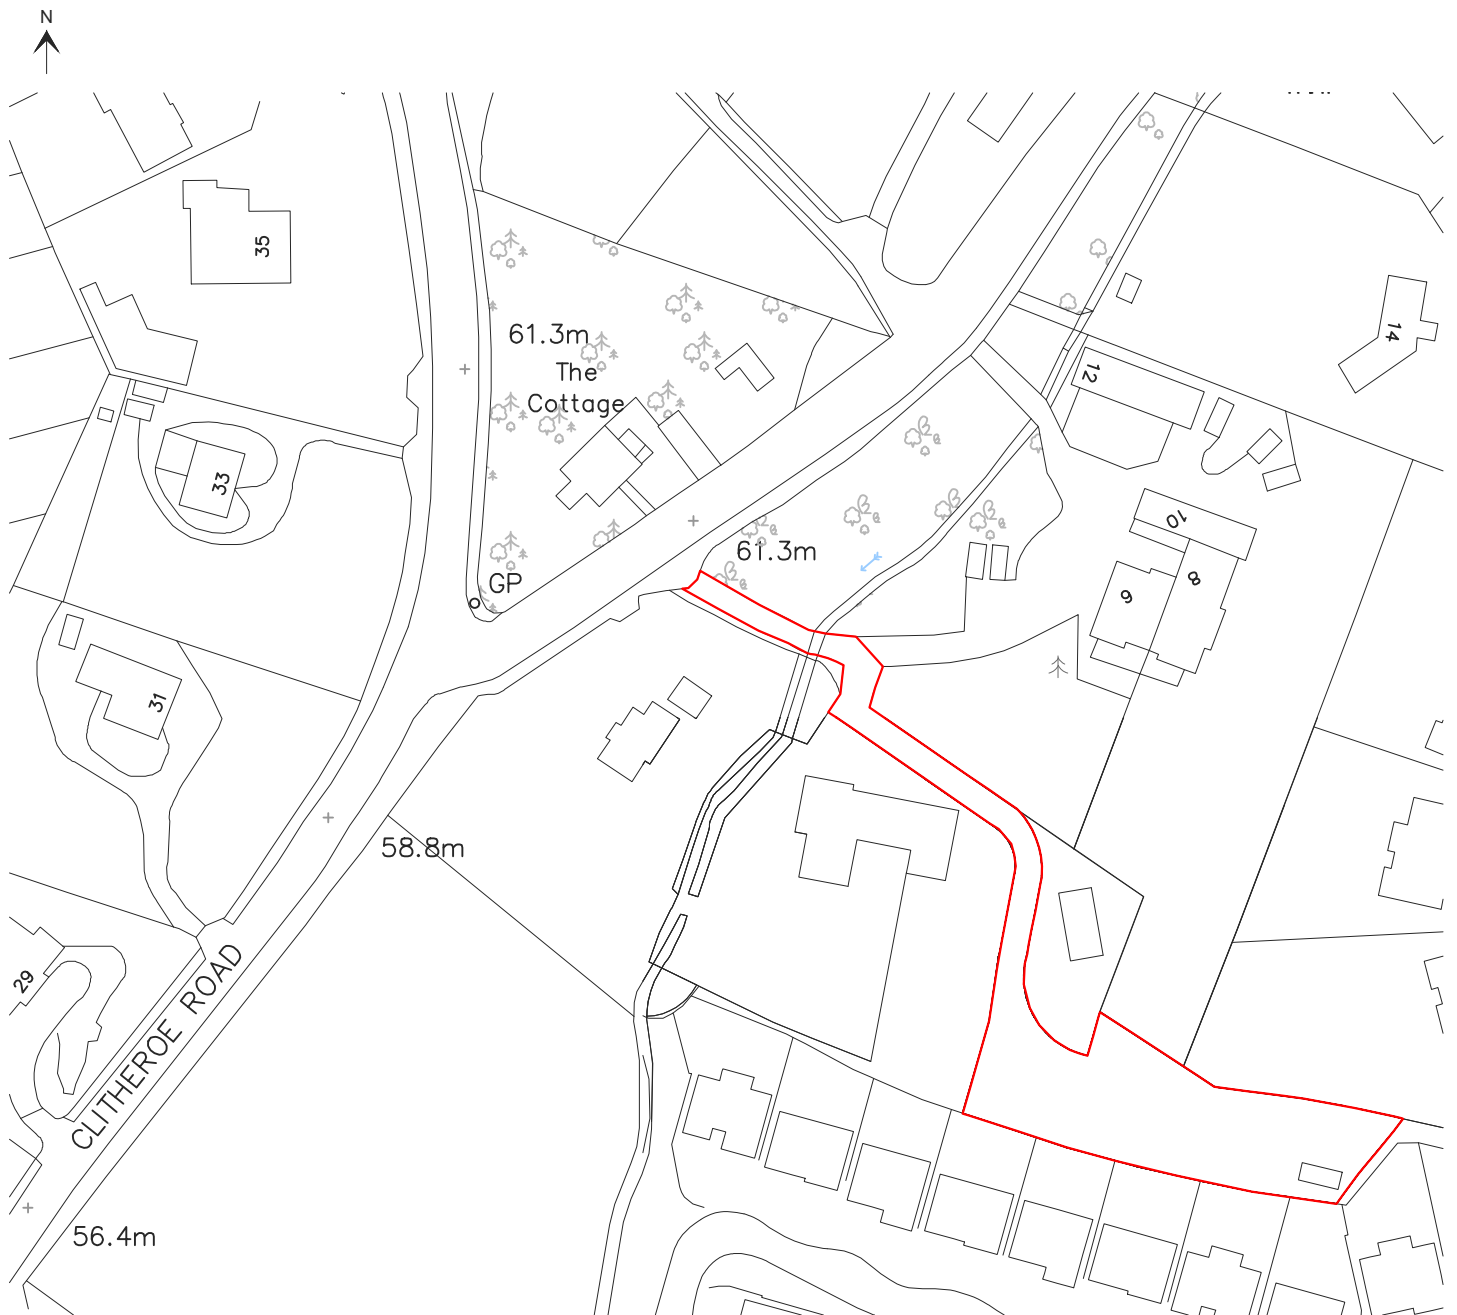

SITE LOCATION PLAN
Scale 1:1250

