



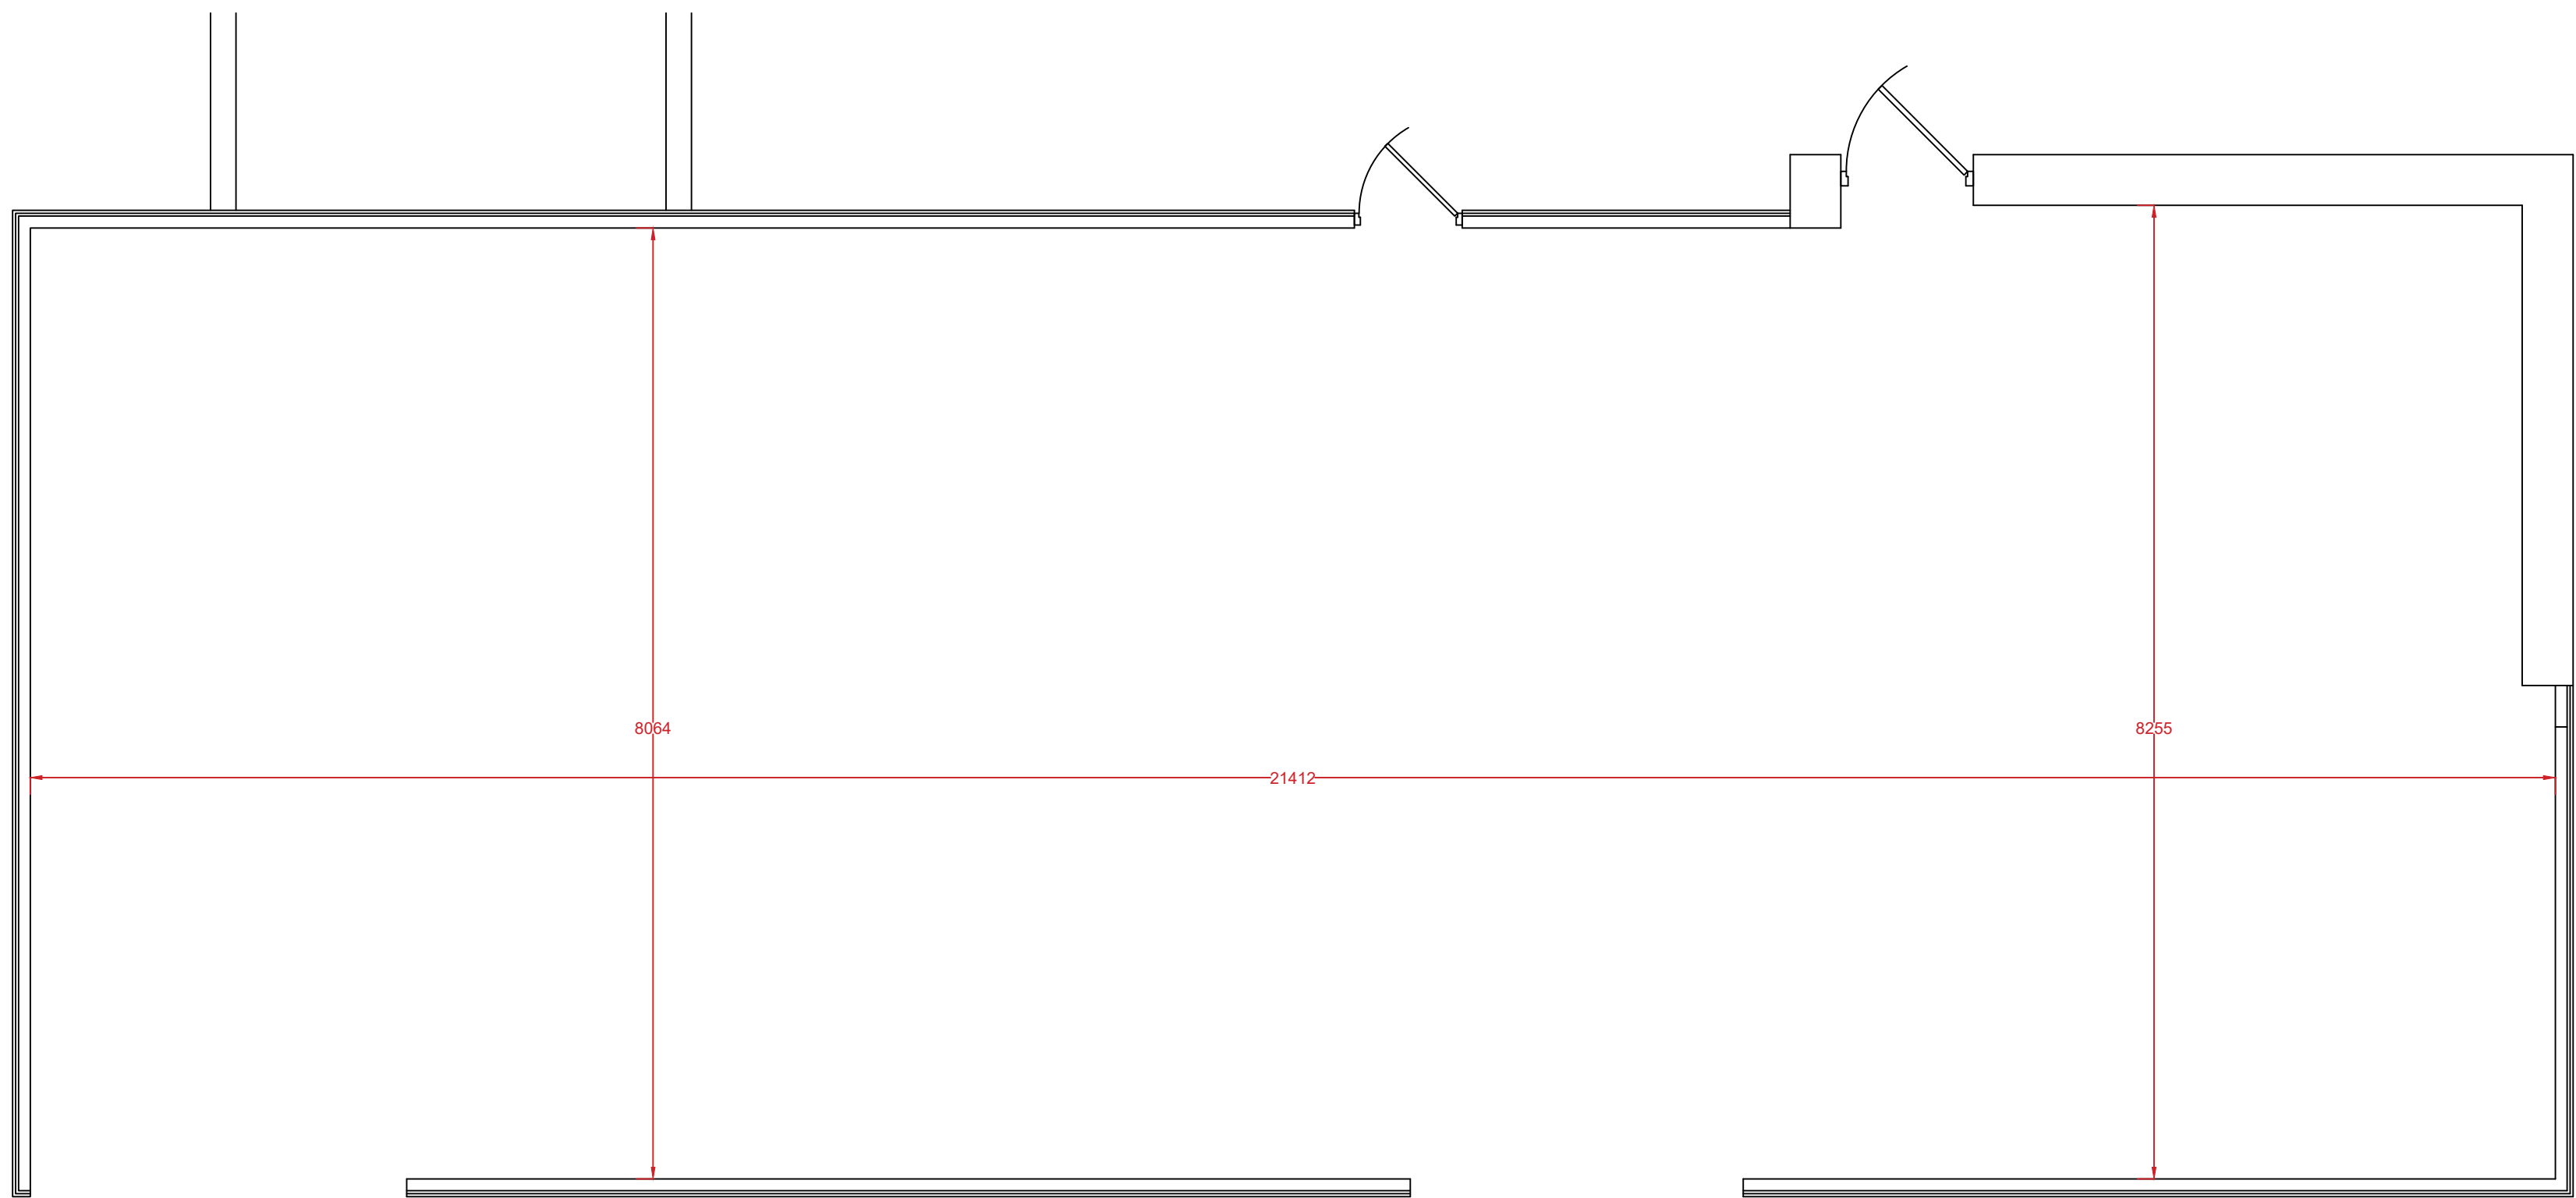

GROUND FLOOR PLAN

REVISION A | 06.02.22

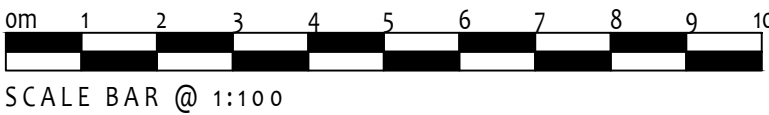

MARYLEBONE FARM ANNEXE | CLITHEROE

EXISTING DRAWINGS

SCALE:
1:50 @A2