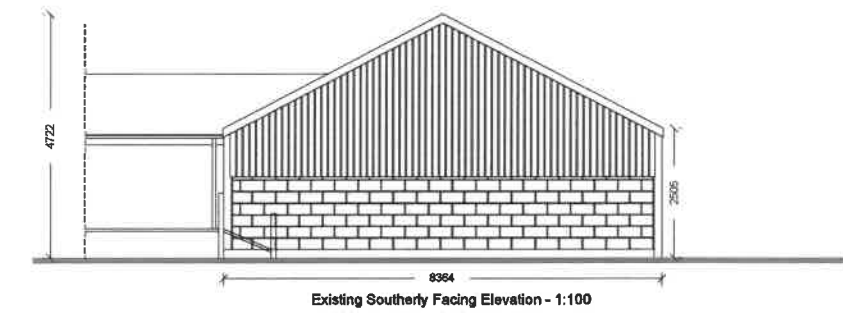
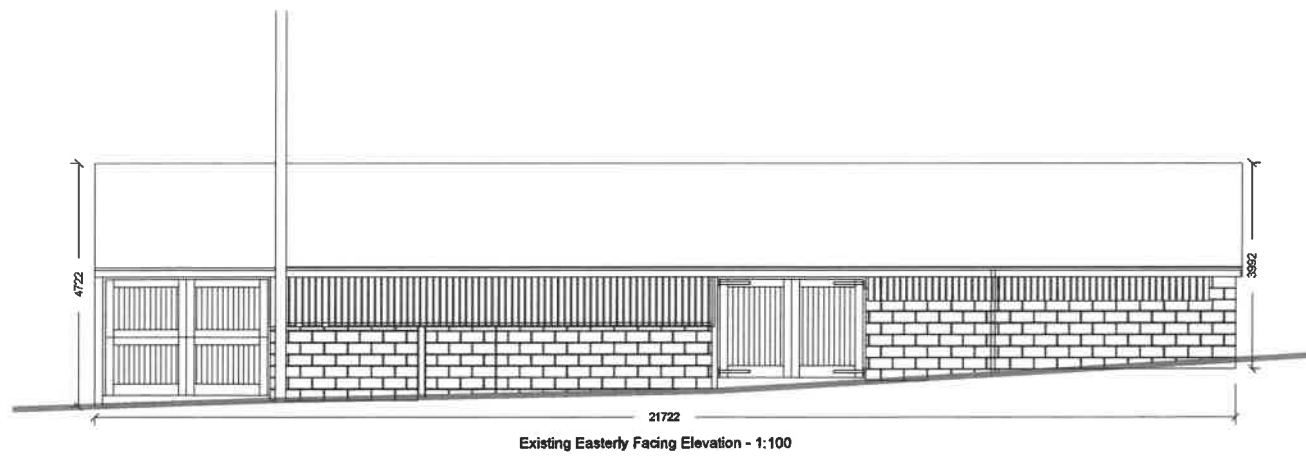
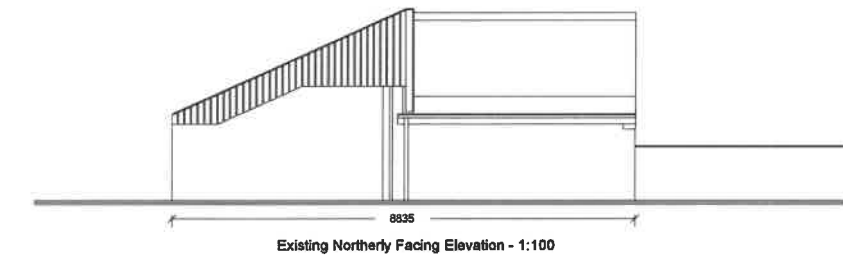
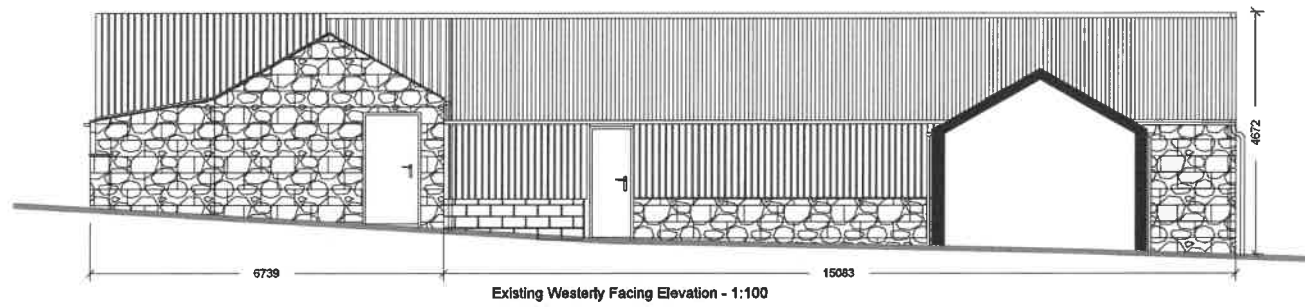
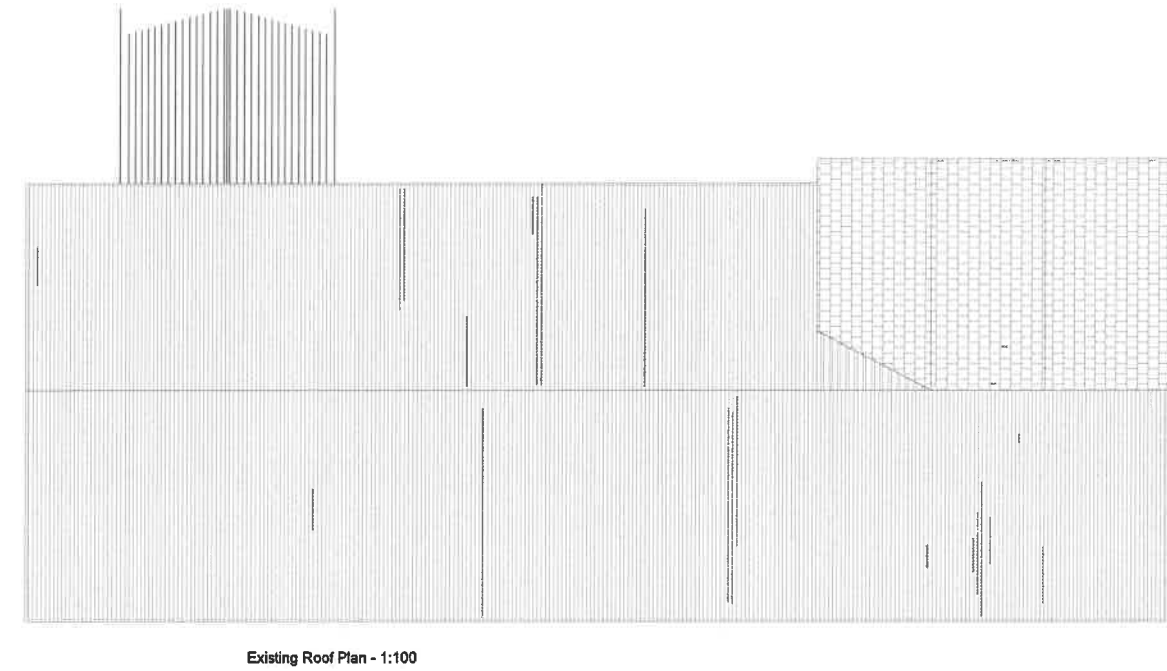
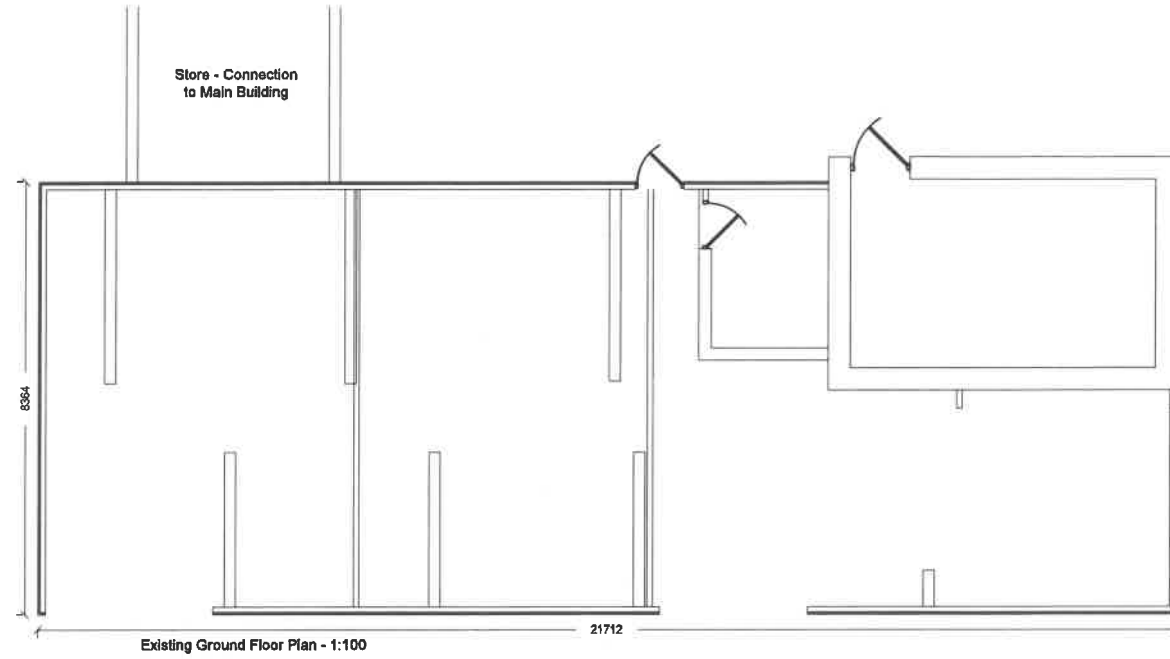


G H A
 Gary Hoerty Associates
 Gary Hoerty Associates Chartered Surveyors
 Suite 9 - Grindleton Business Centre
 The Spinney
 Grindleton
 Clitheroe
 Lancashire BB7 4DH
 T: 01200 449700
 Email: info@ghaonline.co.uk

Project: (Hod.1032.3087)
 Proposed Extension to Agricultural Building at -
 Marylebone Farm,
 Whitakers Lane,
 West Bradford,
 Clitheroe, BB7 4TL

Title: Existing Plans & Elevations

Drawing No: Hod.1032.3150.03

Drawn: KA

Client: Mr P Hodges & Mrs J Burdett

Date: 13.03.2023

Scale: 1:500 & 1:1250 @ A2

Amendments:

--	--	--	--	--	--