




This drawing is to be read in conjunction with all relevant Architect, consultants' and specialists' drawings and specifications. The Architect is to be notified of any discrepancies before proceeding. Do not scale from this drawing. All dimensions and levels are to be checked on site. This drawing is subject to copyright. All work carried out before Planning and Building Permission has been granted is at the contractor/clients risk.


Note: proposed drawing based on OS dwg information. All illustrated dimensions are approximate and all site dimensions are to be checked on site and subject to site survey.

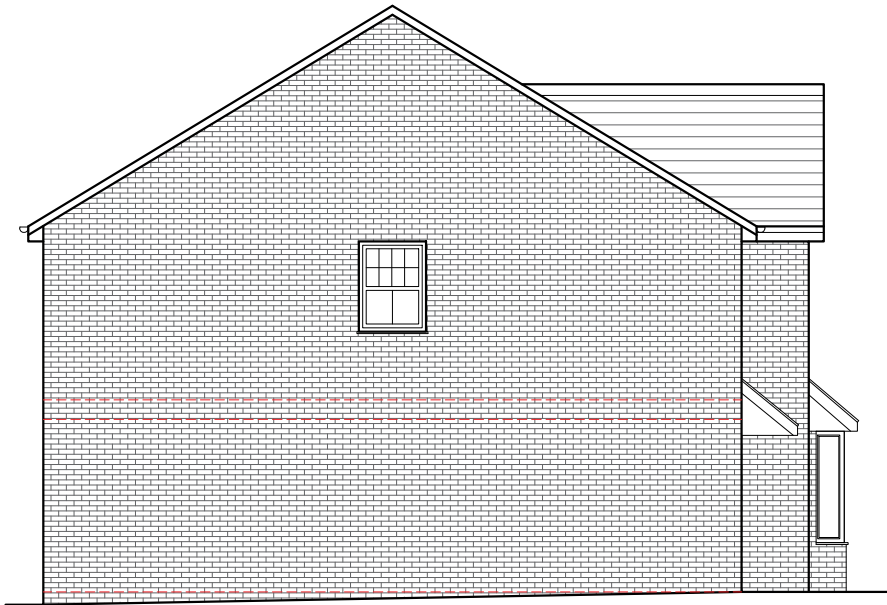

Existing North Facing Elevation Scale 1:100



Existing West Facing Elevation Scale 1:100

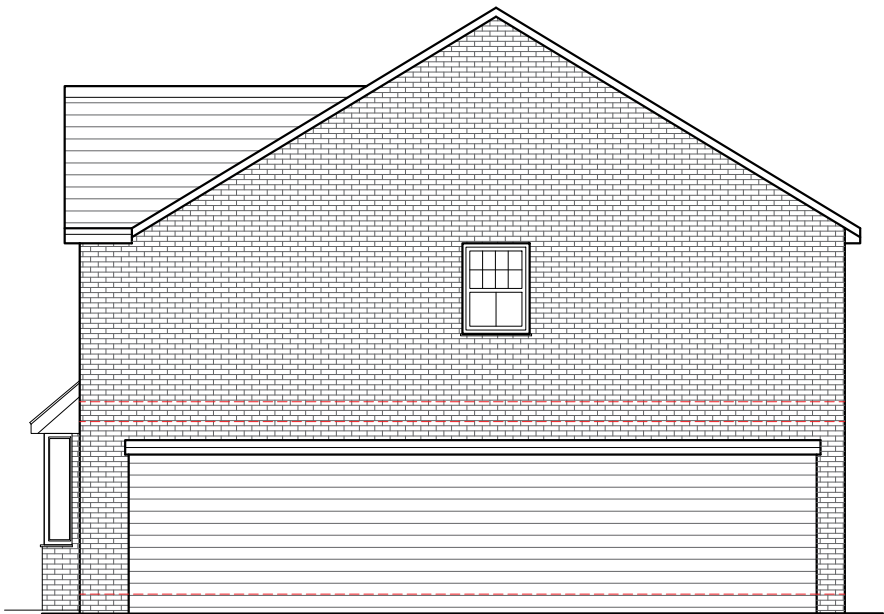

Existing South Facing Elevation Scale 1:100



Existing East Facing Elevation Scale 1:100

A BWT Amended following planners comments 05.04.2023

Client

Mr and Mrs Street

Job Title

Proposed Alterations and Extensions to  
12 Hollin Hall Drive  
Longridge

Drawing Title

Existing Elevations

Scale

1:100 @ A3

Date

February 2023

Drawn

BWT

SUNDERLAND PEACOCK ARCHITECTS

SUNDERLAND PEACOCK & ASSOCIATES LTD.  
HAZELMERE, PIMLICO ROAD, CLITHEROE  
LANCASHIRE, BB7 2AG  
T 01200 423178 F 01200 427328  
E info@sunderlandpeacock.com  
www.sunderlandpeacock.com



6830 -E02

REV  
A