




This drawing is to be read in conjunction with all relevant Architect, consultants' and specialists' drawings and specifications. The Architect is to be notified of any discrepancies before proceeding. Do not scale from this drawing. All dimensions and levels are to be checked on site. This drawing is subject to copyright. All work carried out before Planning and Building Permission has been granted is at the contractor/clients risk.


Note: proposed drawing based on OS dwg information. All illustrated dimensions are approximate and all site dimensions are to be checked on site and subject to site survey.

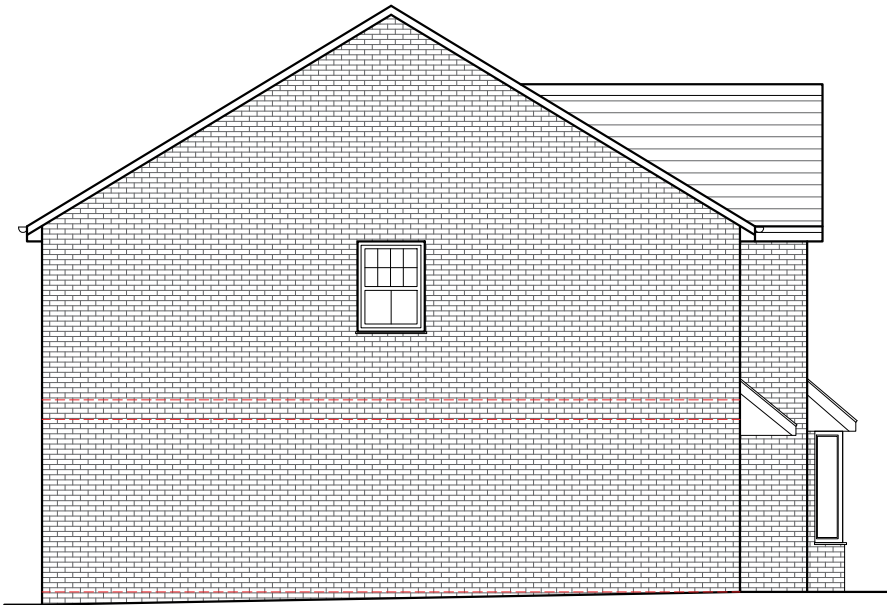


Existing North Facing Elevation Scale 1:100



Existing West Facing Elevation Scale 1:100

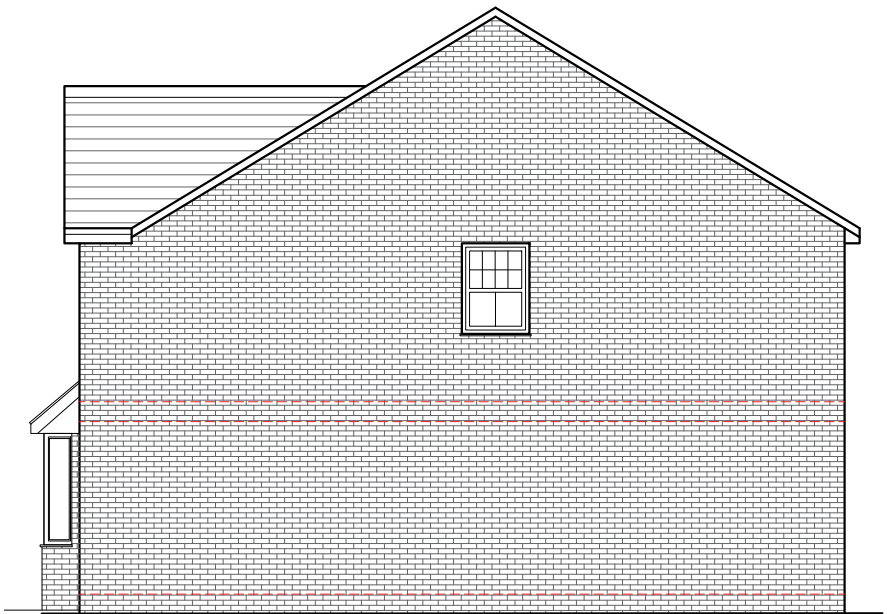

Existing South Facing Elevation Scale 1:100

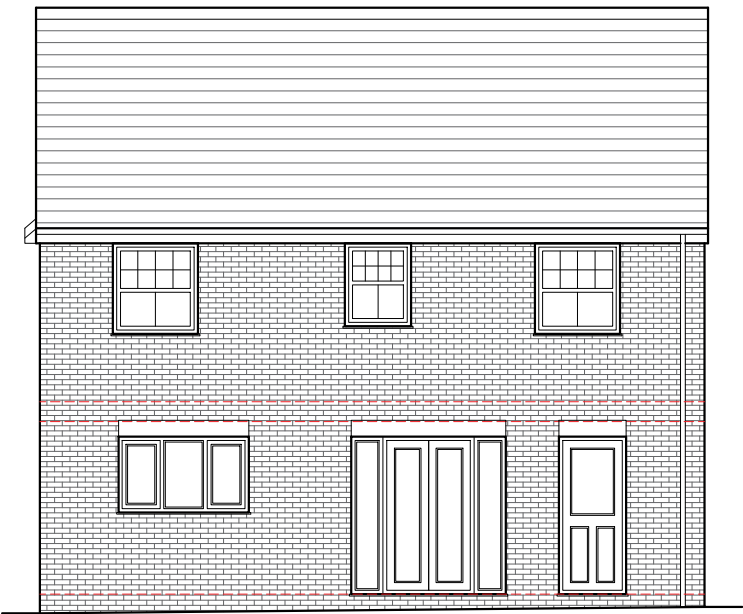

Existing East Facing Elevation Scale 1:100

Client
Mr and Mrs Street

Job Title
Proposed Alterations and Extensions to
12 Hollin Hall Drive
Longridge

Drawing Title
Existing Elevations

Scale 1:100 @ A3	Date February 2023	Drawn BWT
---------------------	-----------------------	--------------

spa
SUNDERLAND PEACOCK ARCHITECTS

SUNDERLAND PEACOCK & ASSOCIATES LTD.
HAZELMERE, PIMLICO ROAD, CLITHEROE
LANCASHIRE, BB7 2AG
T 01200 423178 F 01200 427328
E info@sunderlandpeacock.com
www.sunderlandpeacock.com

6830 - E02	REV -
------------	----------