

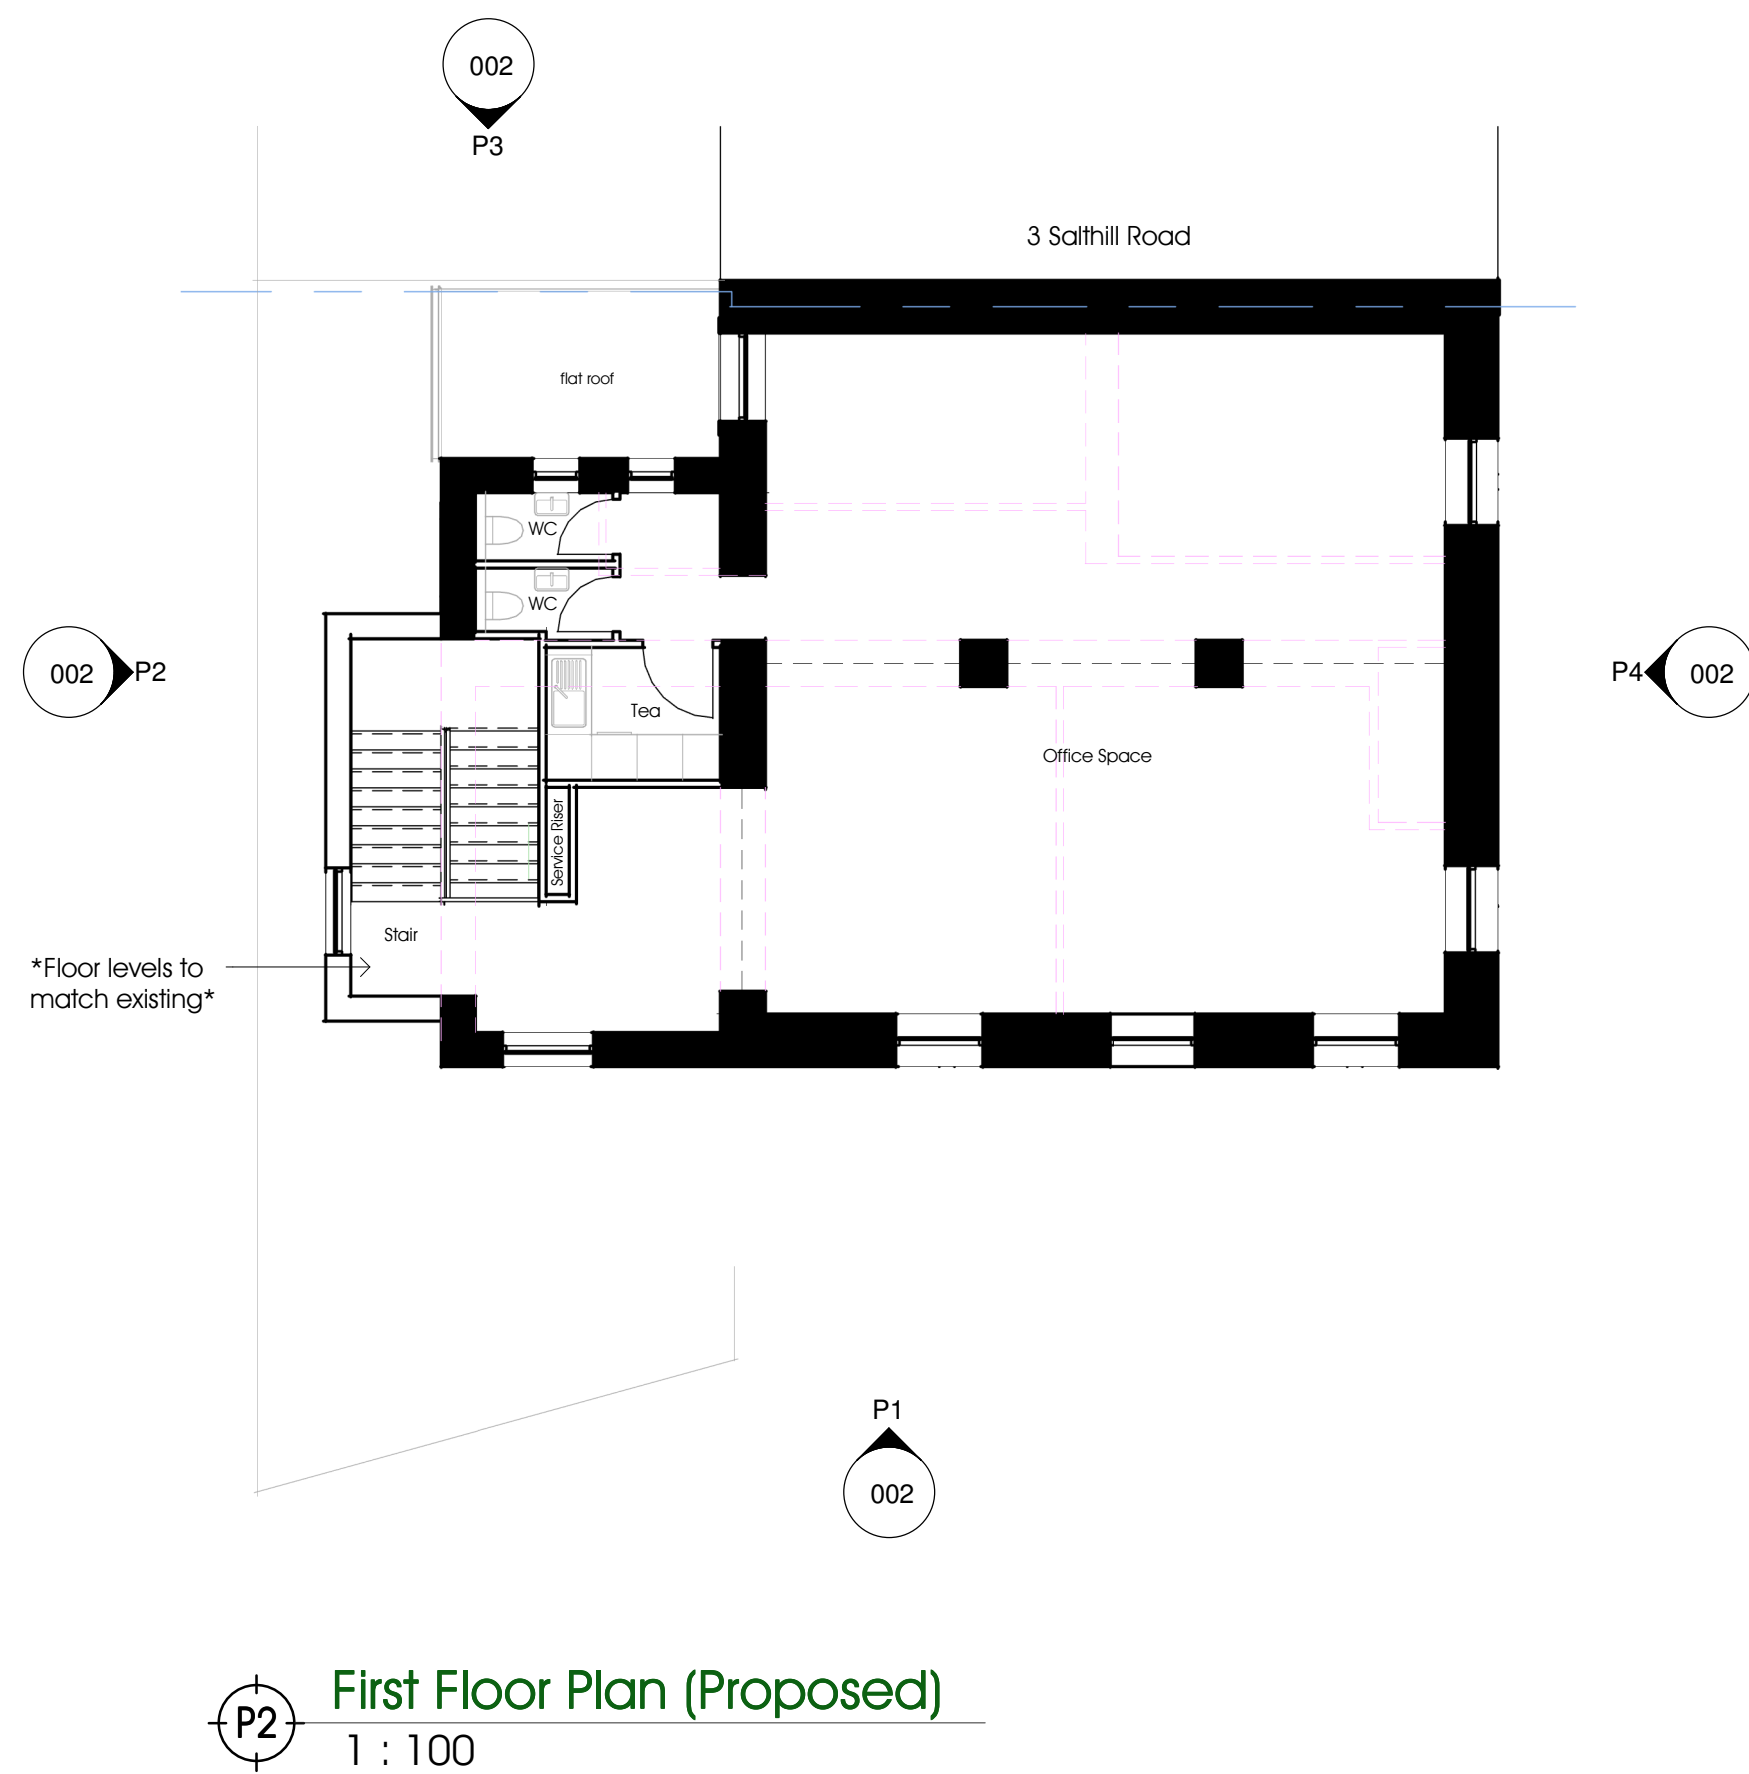
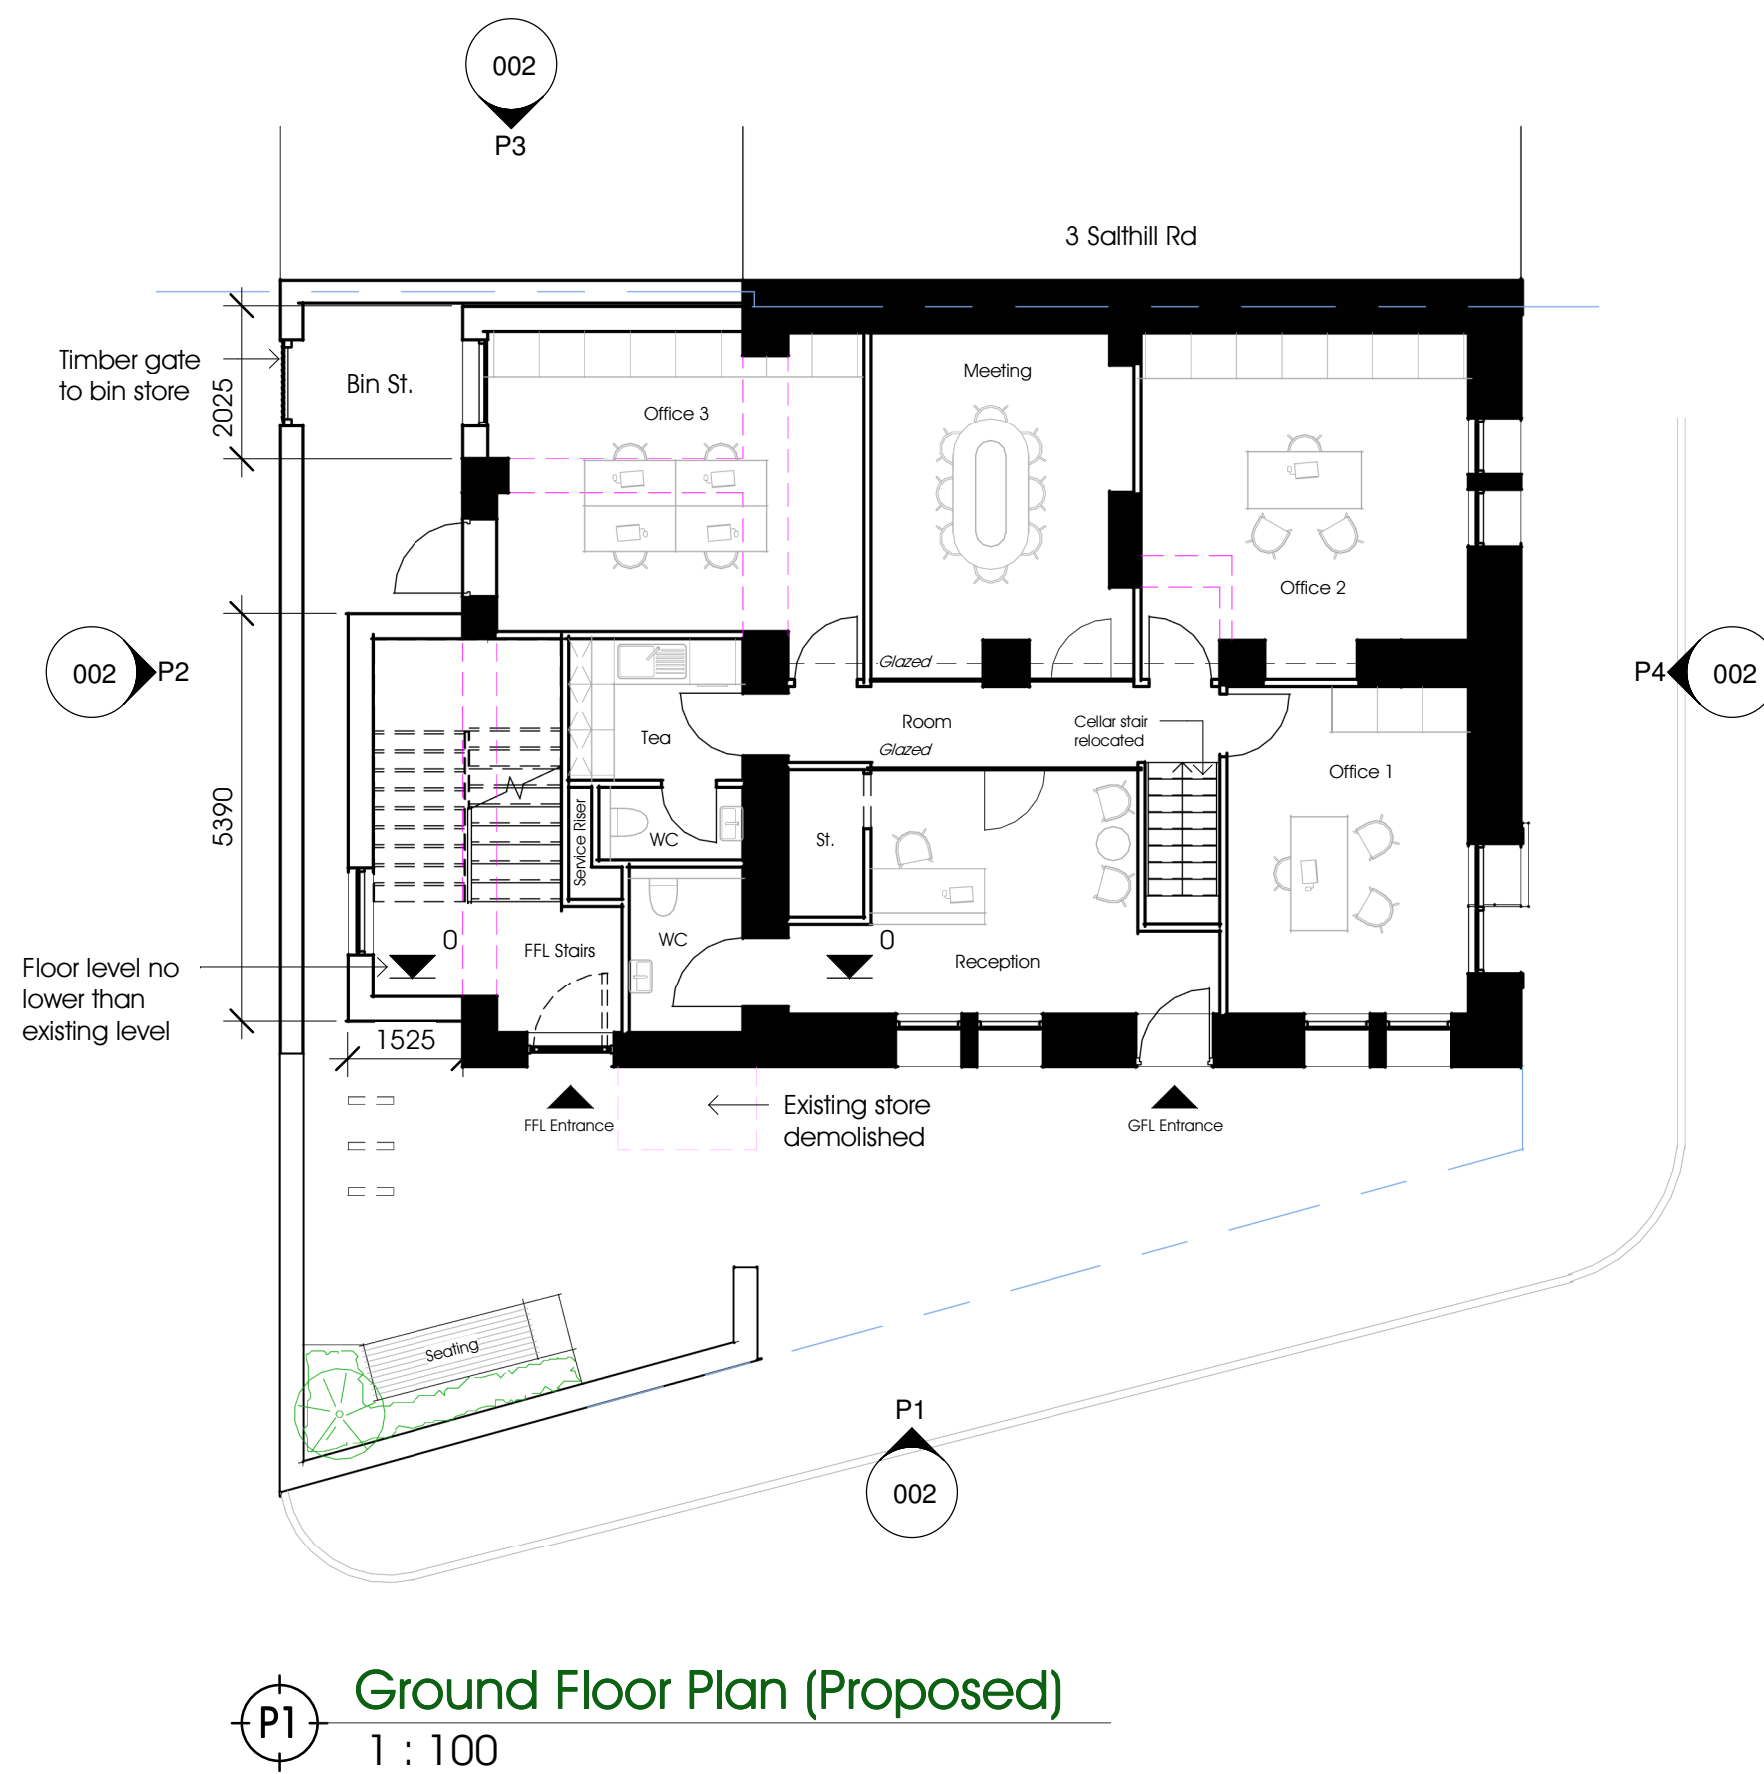
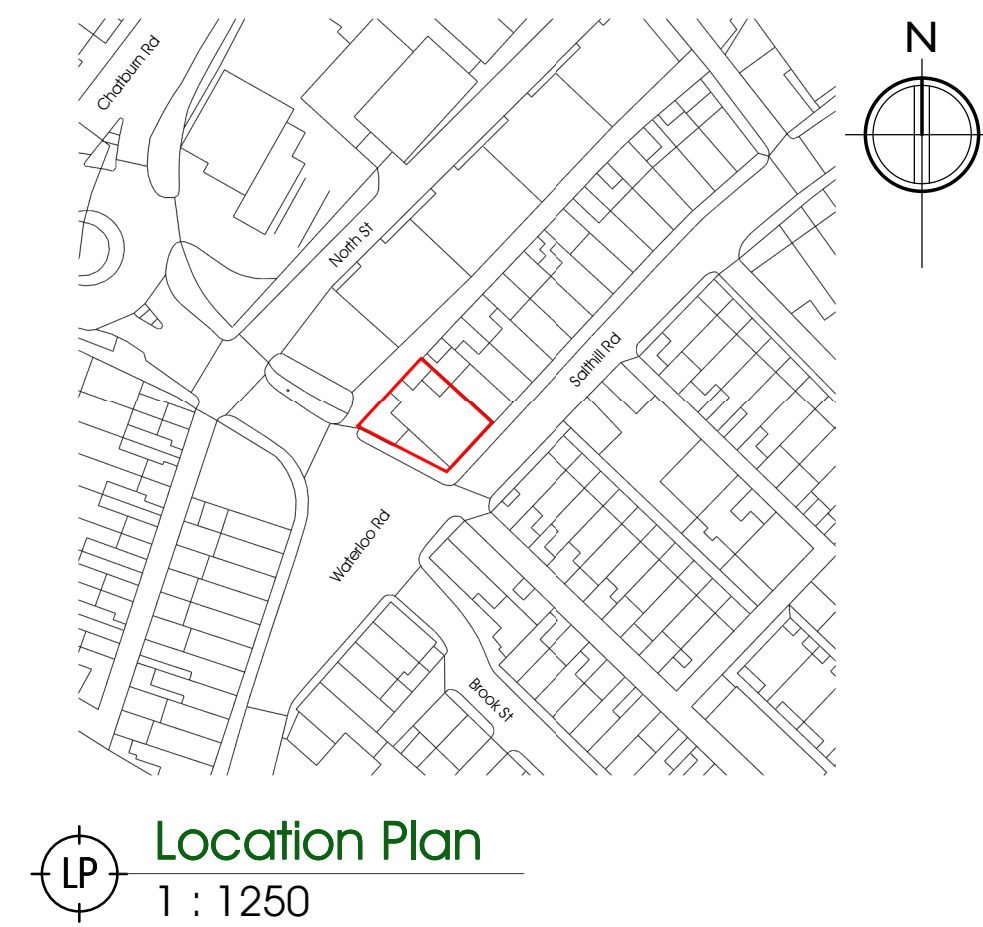
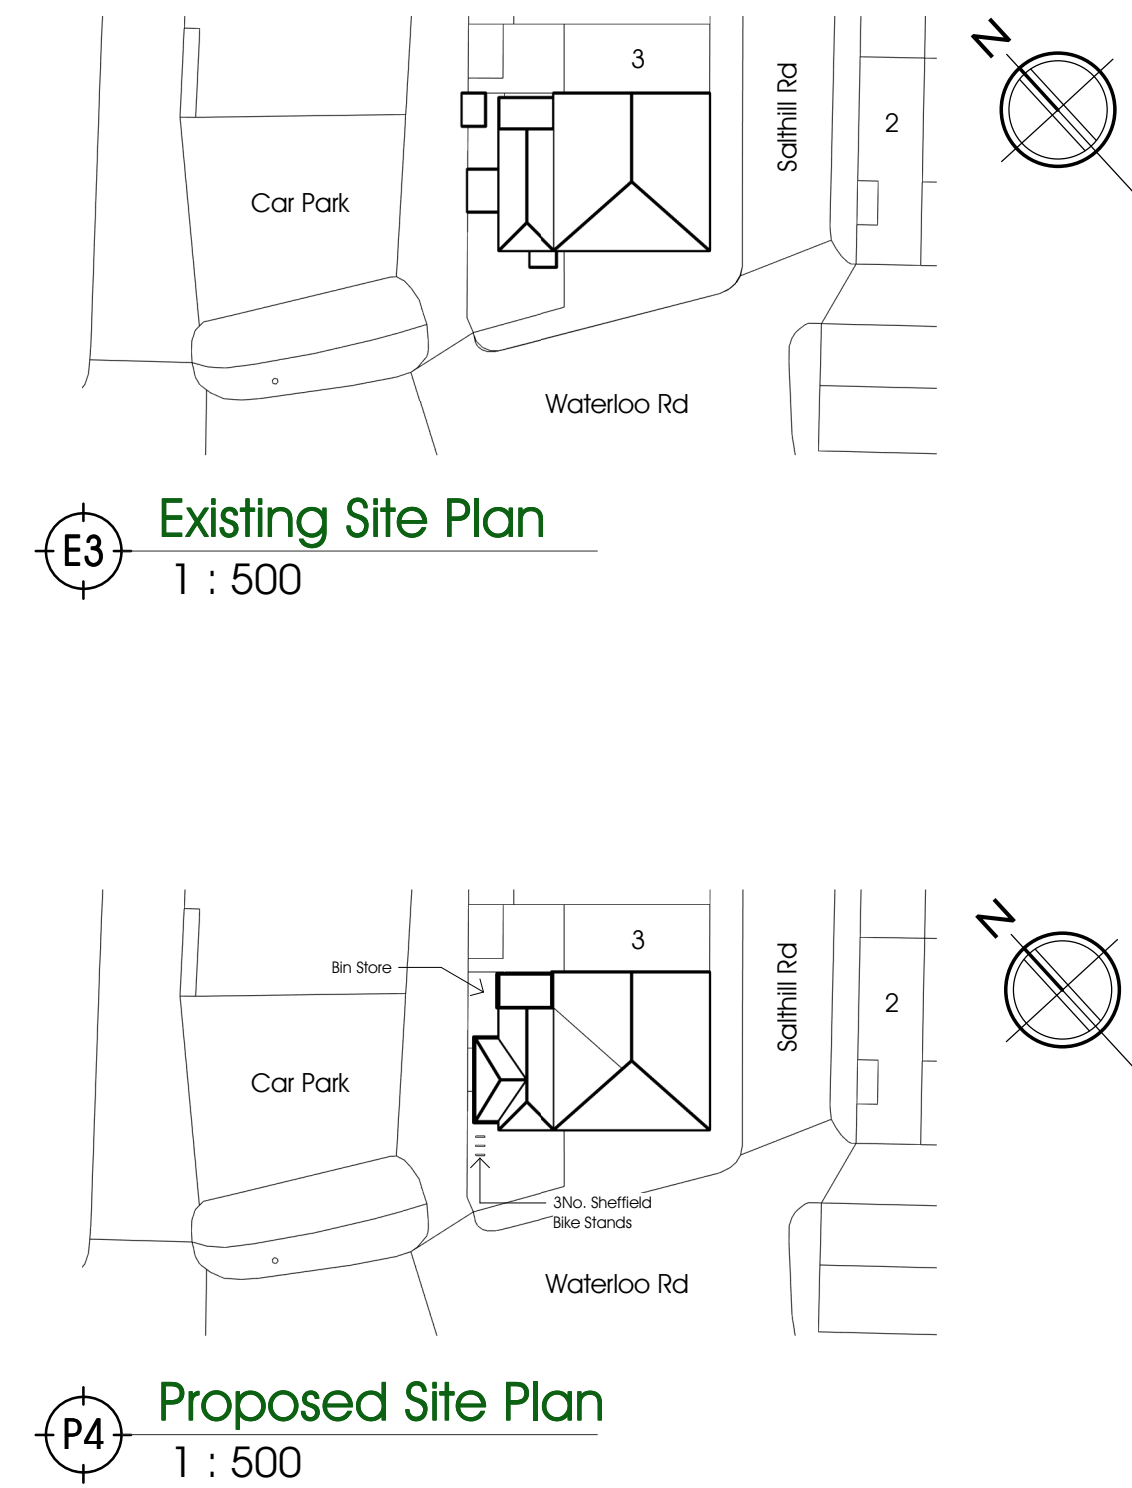


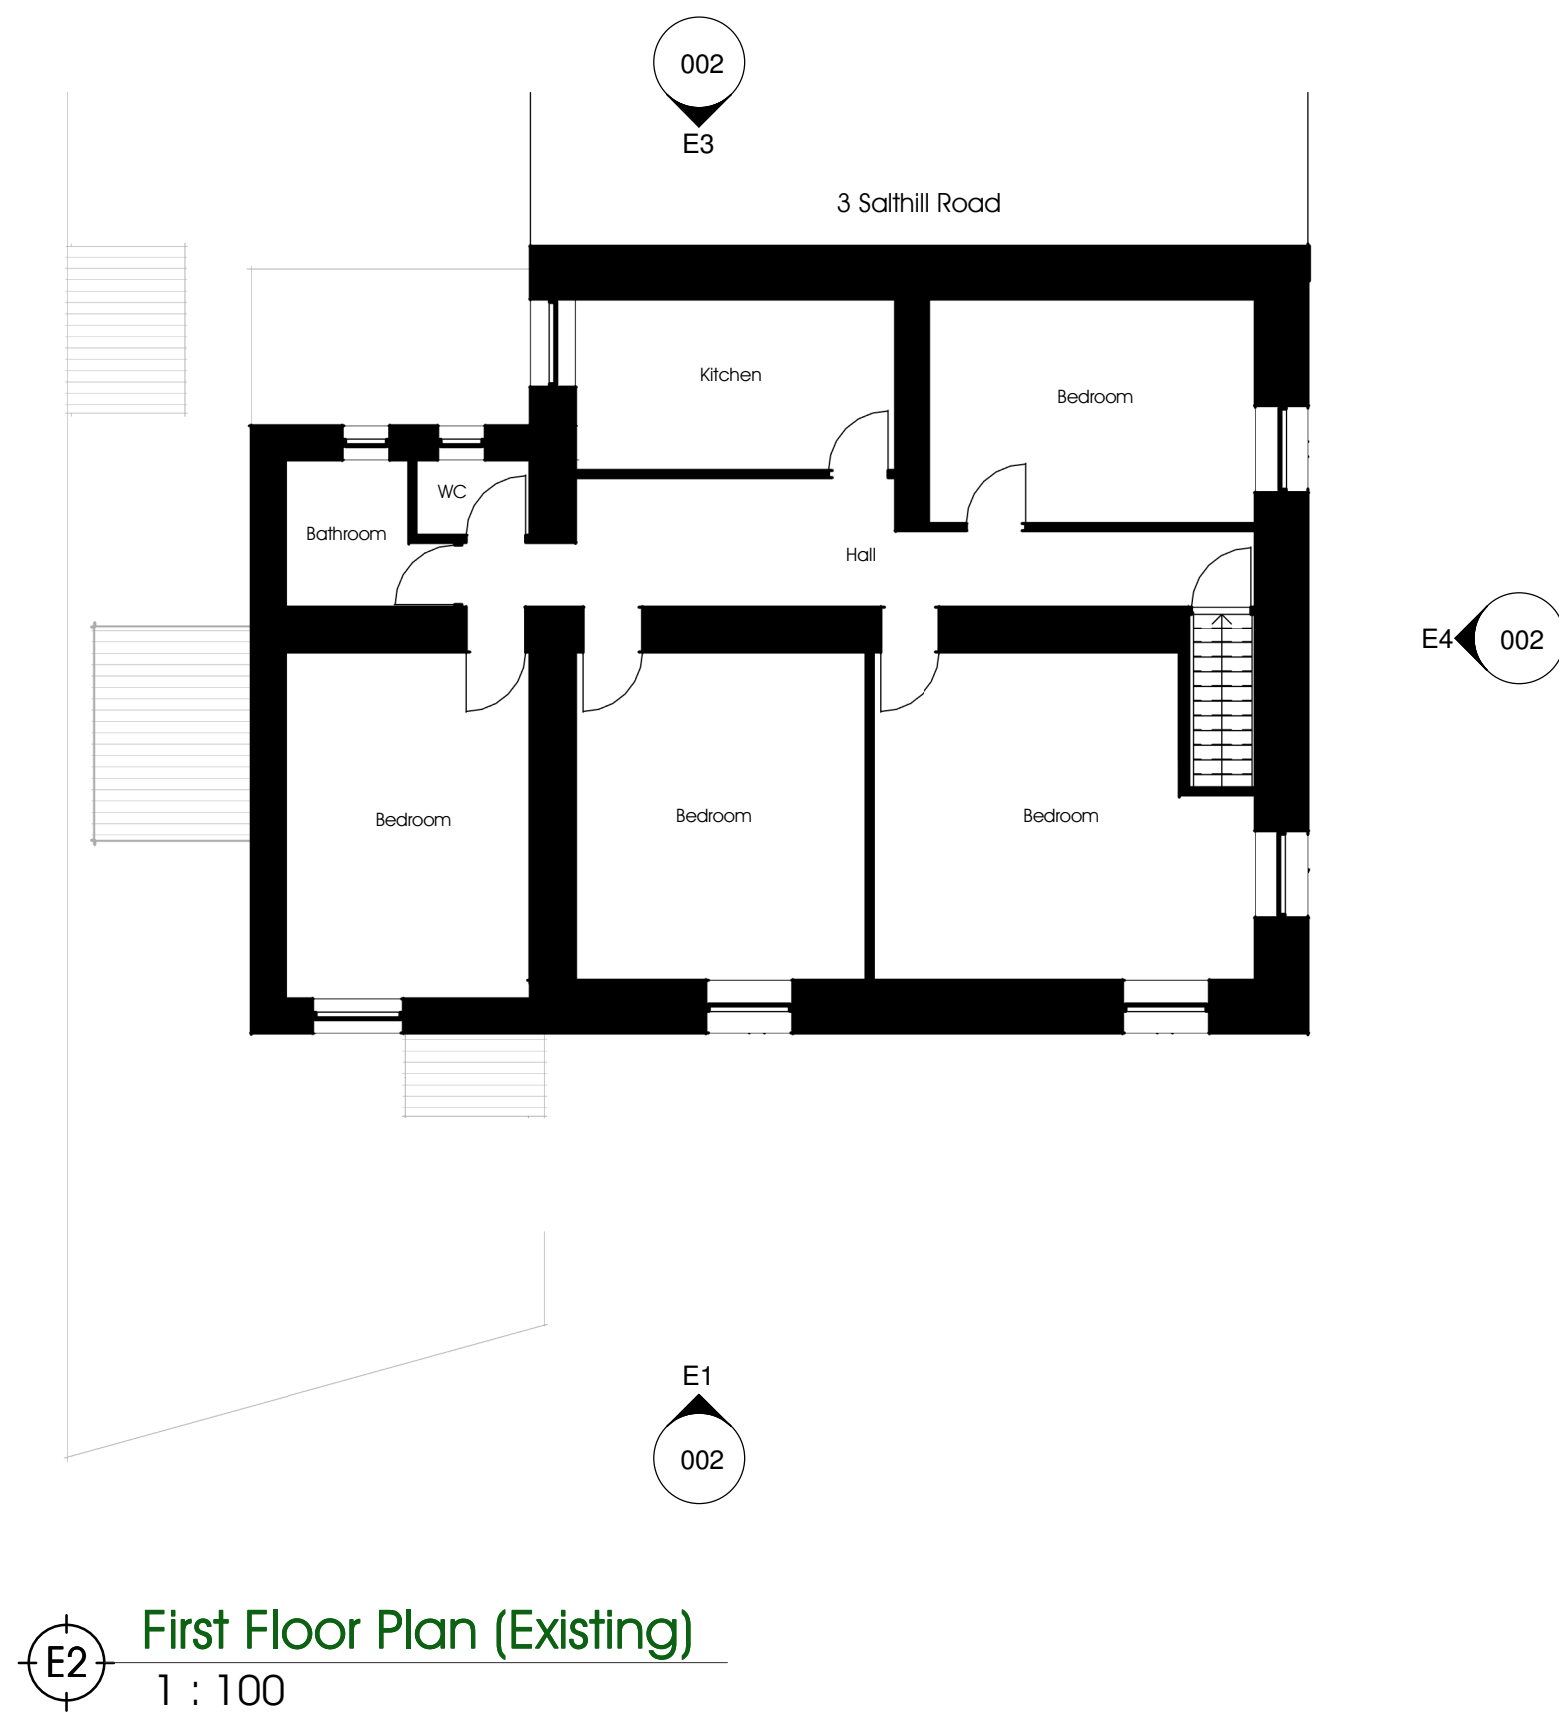

Note:
Do not scale drawing. All dimensions and levels to be checked on site and any discrepancies to be reported immediately before the commencement of work. Drawing to be read in conjunction with all relevant drawings and specifications.

aldrack
architecture • surveying • energy

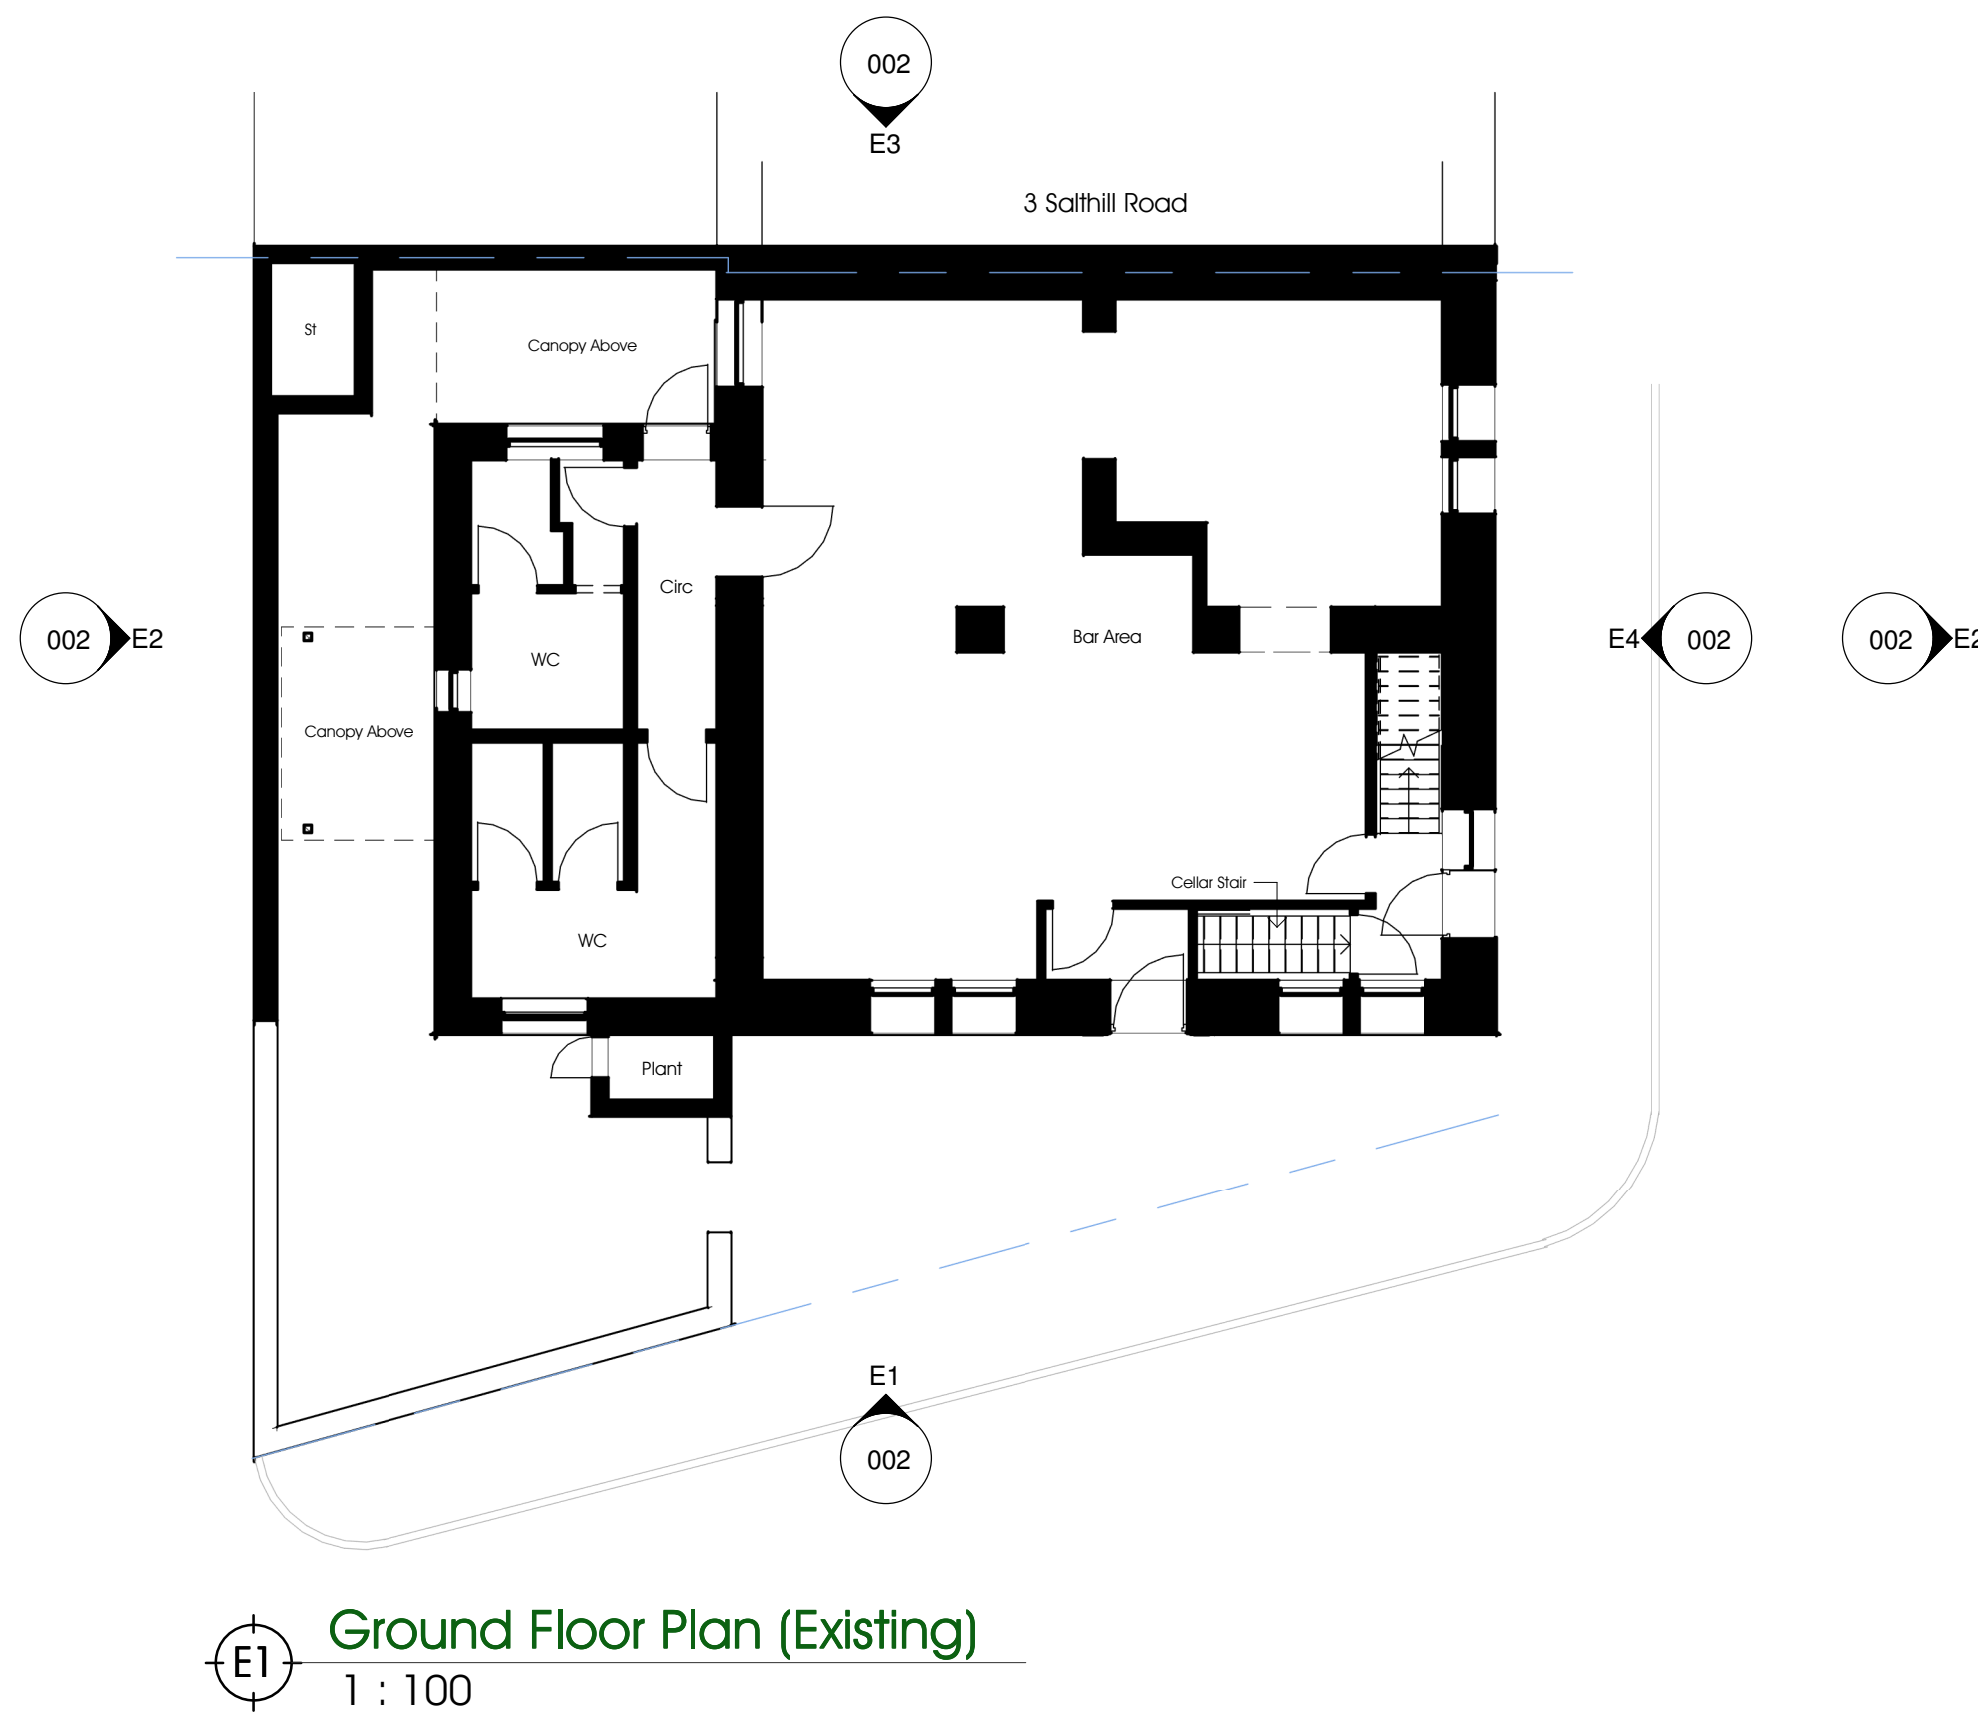

PROJECT NAME & LOCATION
Royal Oak Inn, Clitheroe

DRAWING TITLE
Existing and Proposed Plans

PROJECT NO.	DWG NO.	REV.	DRAWN.	CHECK.
AM63	001	C	JS	GW
SCALE:		As indicated @ A1		

UNIT 5 CUNNINGHAM COURT
LIONS DRIVE
SHADSWORTH BUSINESS PARK
BLACKBURN
BB1 2GX
T: +44 (0) 1254 774943
E: INFO@ALDRACK.CO.UK

STATUS:
PLANNING
DATE:
27/02/23

WWW.ALDROCK.CO.UK