


1 PROPOSED NORTH
1 : 50



3 PROPOSED WEST
1 : 50

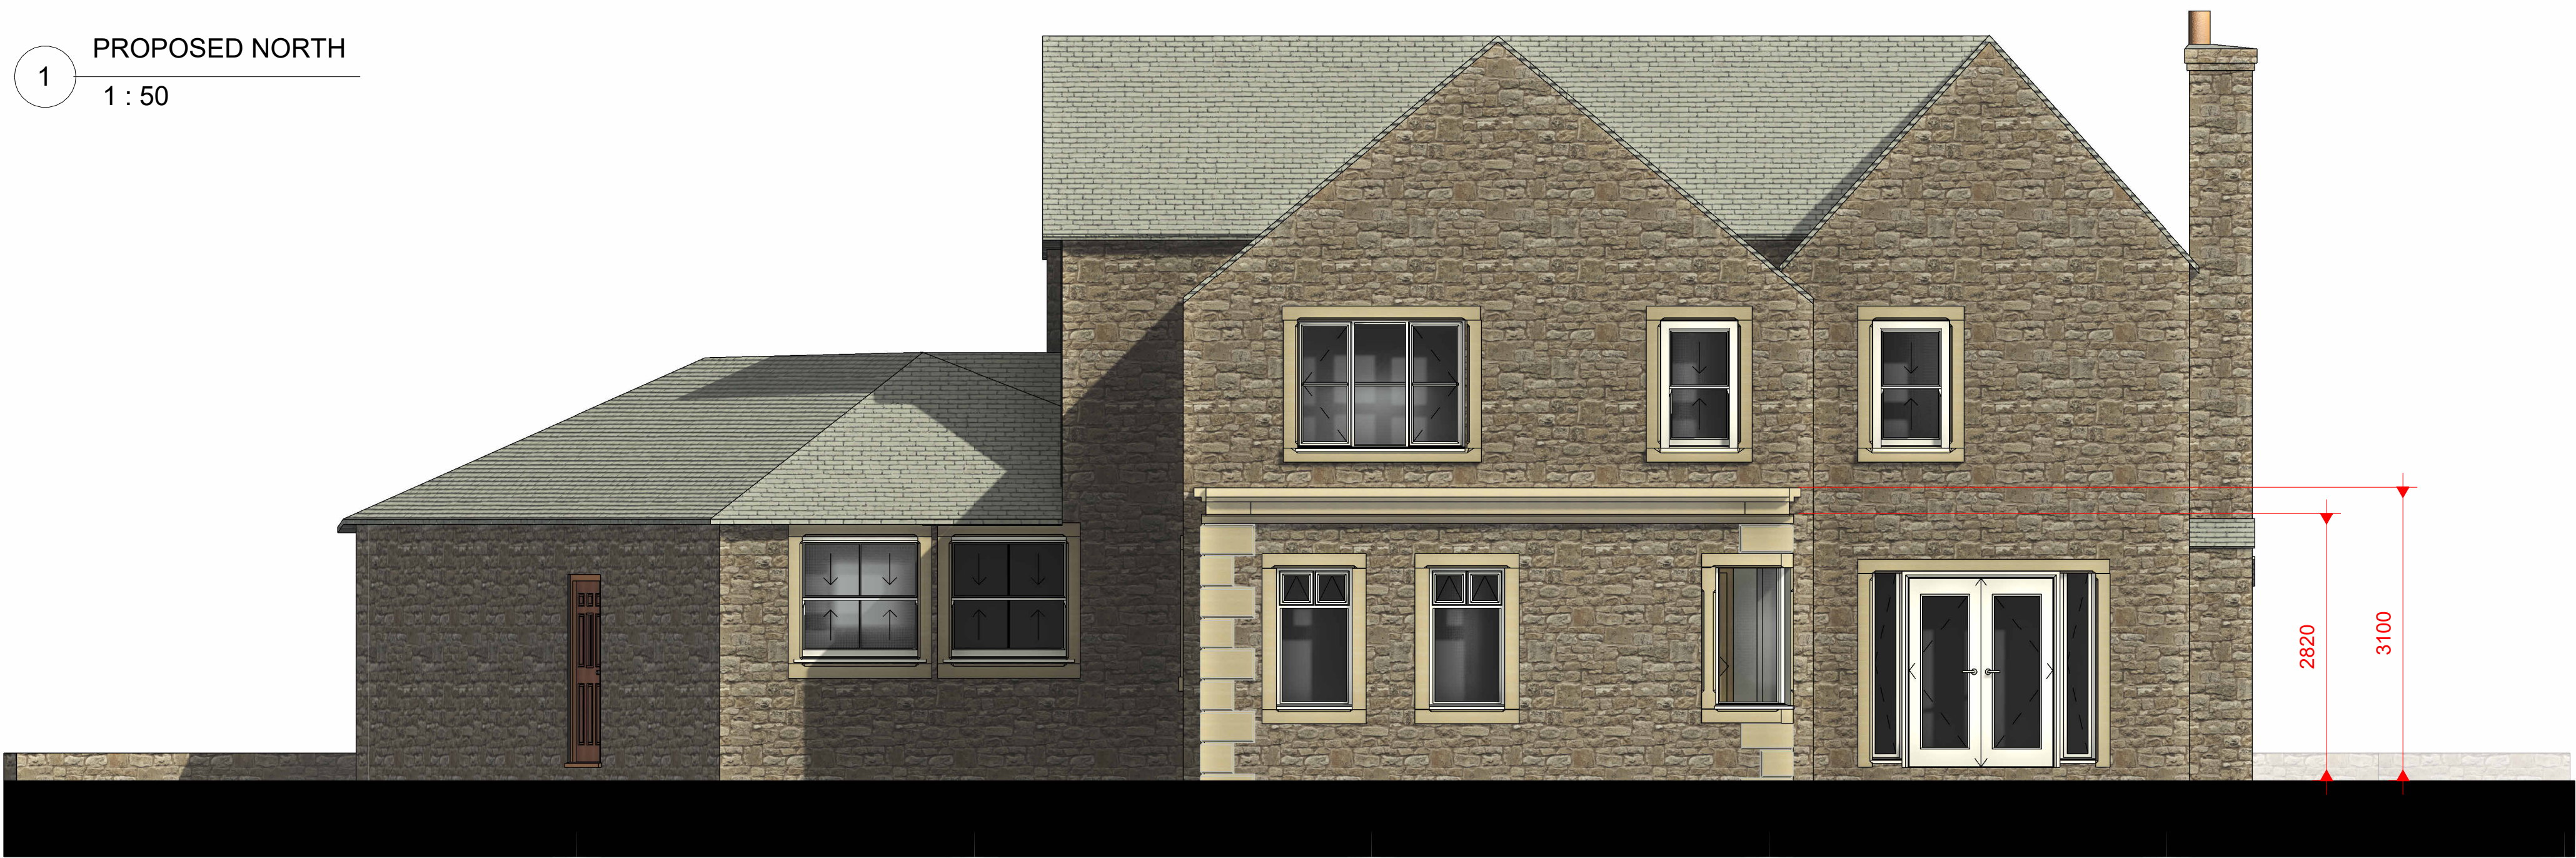

2 PROPOSED EAST
1 : 50



Peter Hitchen
Architects

Marathon House
The Sidings Business Park
Whalley, BB7 9SE

01254 823 885

www.peterhitchenarchitects.co.uk

NOTES:

No.	Description	Date

CLIENT: Mr and Mrs Edwards
28 Browgate
Sawley
Lancashire
BB7 4NB

PROJECT:
Demolition of existing
conservatory and construction of
a new rear extension

SHEET:
PROPOSED ELEVATIONS 1

Project number PHA/828

Date 07/03/2023

Drawn by LW

Checked by PH

A3.3

Scale 1 : 50

Sheet size A1